


BOOK CADILLAC HOTEL.

TOTAL AREA 6949 SQ. FT.

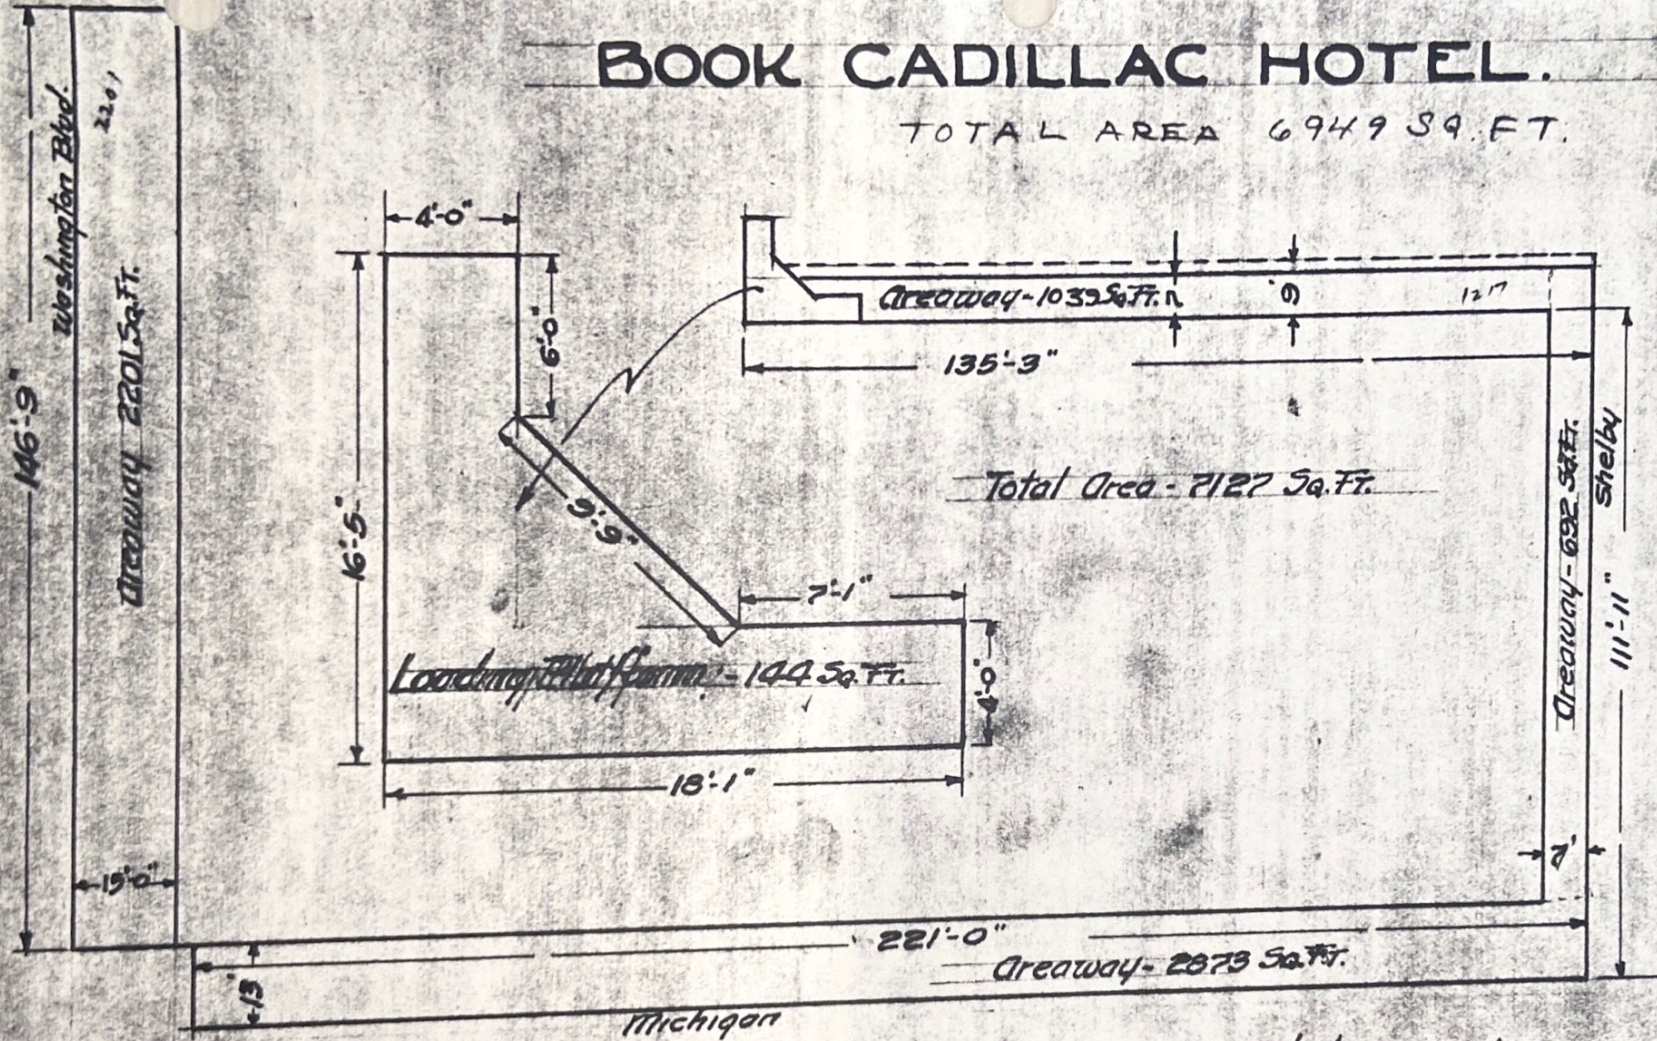

Granted

J.C.C.

Pet. No.

DEPARTMENT OF PUBLIC WORKS
CITY ENGINEER'S OFFICE
DETROIT, MICH.

TITLE Petitioner
Owner in Fee
 Tax By _____
 Occupant _____
 DRAWN BY W. S. C. APPROVED BY _____
 SCALE _____ DATE _____
 FIELD BOOK NO. _____ PG. _____ FILE _____