


FORT & WOODWARD

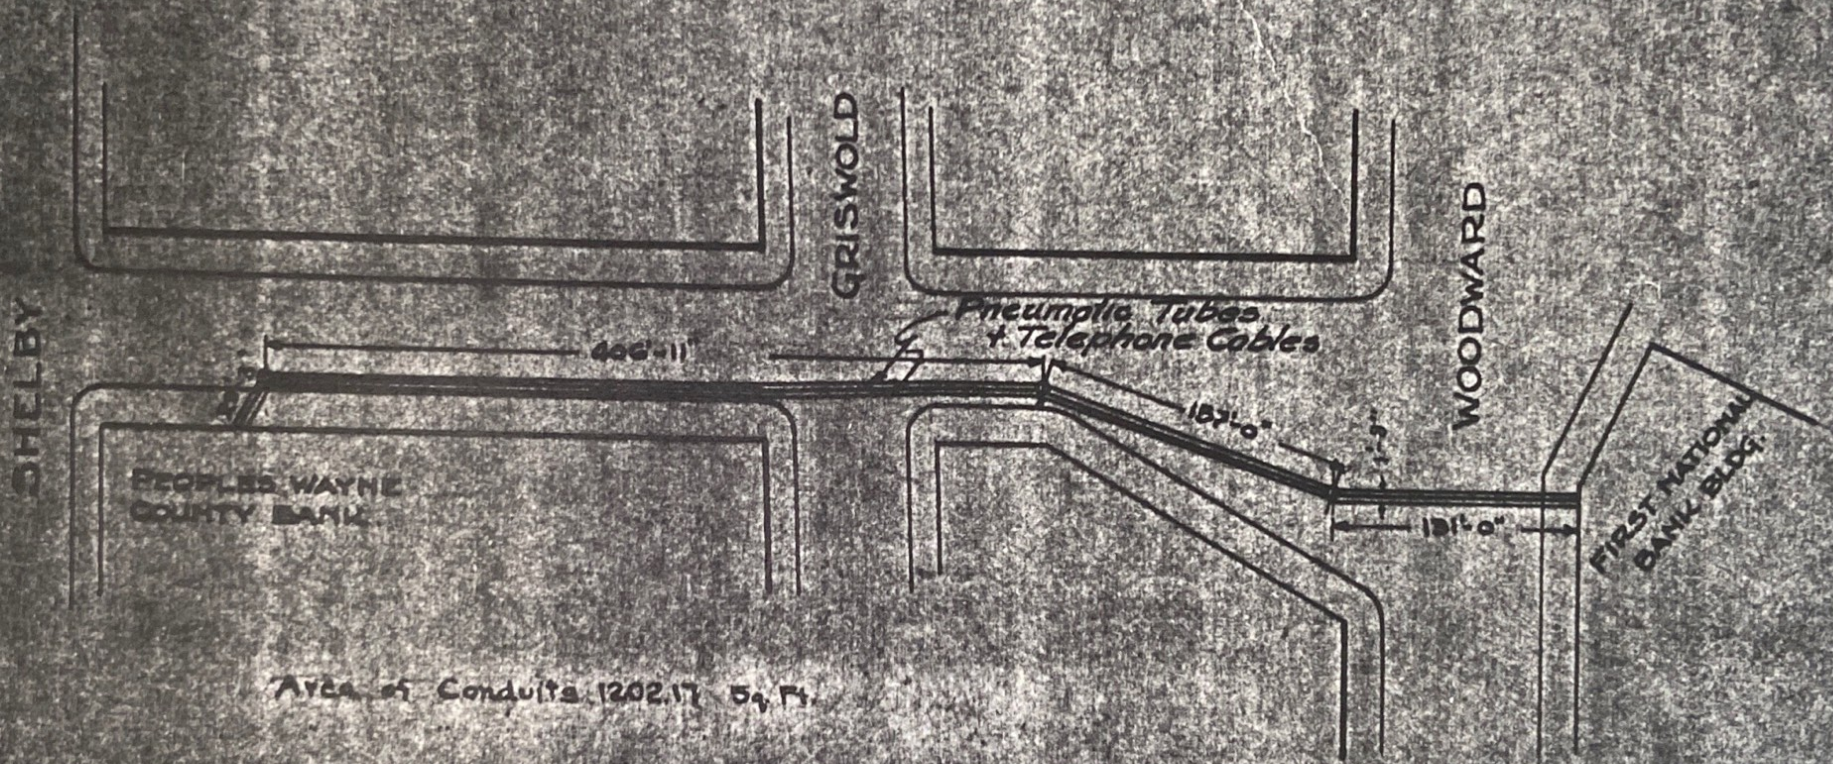

Area of Conduits 1202.17 Sq. Ft.

Granted

J.C.C.

Per No

DEPARTMENT OF PUBLIC WORKS
CITY ENGINEER'S OFFICE
DETROIT, MICH.