


FORT ST. W.

FORT ST.

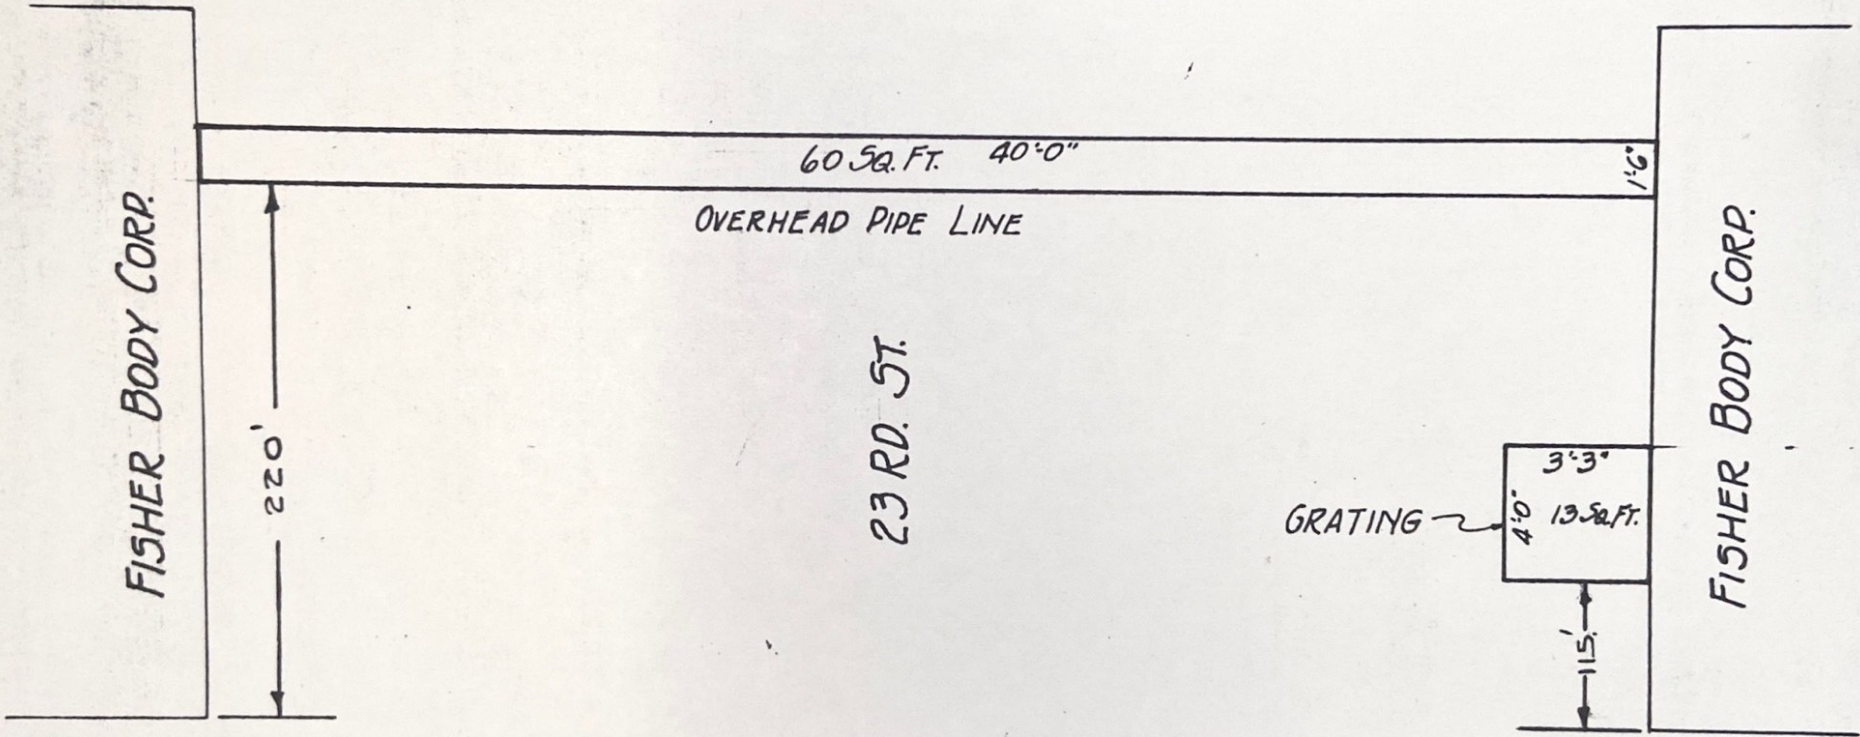

FISHER BODY CORP.

220'

OVERHEAD PIPE LINE

23 RD. ST.

GRATING

FISHER BODY CORP.

JEFFERSON AVE.

GRANTED J.C.C. PET. No.

DEPARTMENT OF PUBLIC WORKS CITY ENGINEER'S OFFICE DETROIT, MICH.	
TITLE <u>PETR.</u>	
OWNER IN FEE _____	
TAX BY _____	
OCCUPANT- <u>FISHER BODY CORP.</u>	
DRAWN BY <u>O.M.R.</u>	APPROVED BY _____
SCALE <u>3/16" = 1'-0"</u>	DATE <u>3-5-32.</u>
FIELD BOOK NO. _____	PG. _____ FILE _____