


# BOOK BLDG. S.W. COR. GO. RIVER & WASHINGTON BLVD.

GO. RIVER 7 118.50'

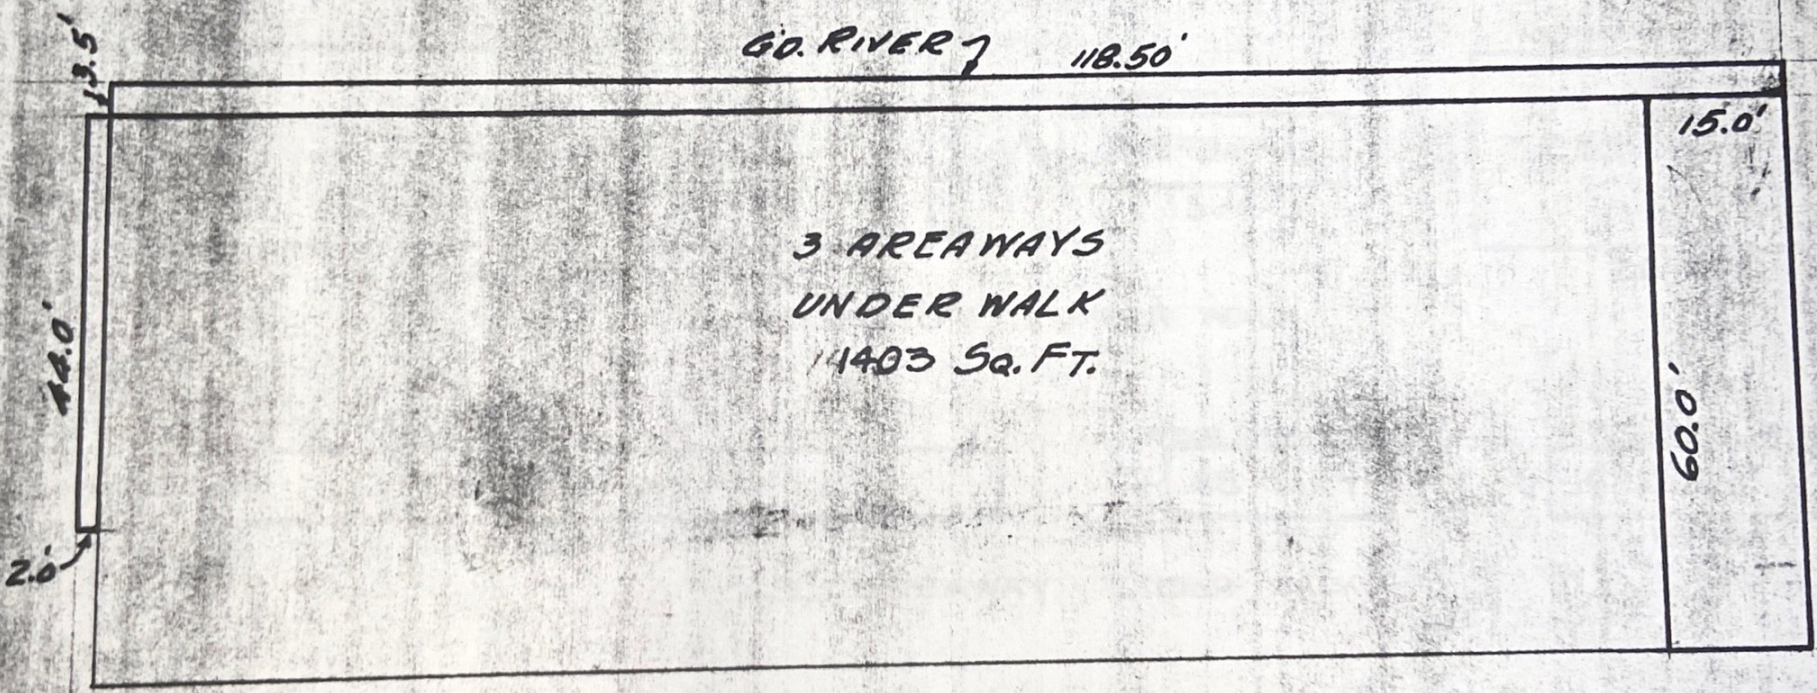

GRANTED J.C.C. PET. No.

DEPARTMENT OF PUBLIC WORKS  
CITY ENGINEER'S OFFICE  
DETROIT, MICH.

TITLE PET'R.  
 OWNER IN FEE \_\_\_\_\_  
 TAX BY \_\_\_\_\_  
 OCCUPANT \_\_\_\_\_  
 DRAWN BY C.A.B. APPROVED BY \_\_\_\_\_  
 SCALE \_\_\_\_\_ DATE \_\_\_\_\_  
 FIELD BOOK NO. \_\_\_\_\_ PG. \_\_\_\_\_ FILE \_\_\_\_\_