


ST. ALOYISUS CHURCH WASHINGTON BLVD. E. SIDE BET. STATE & GRAND RIVER

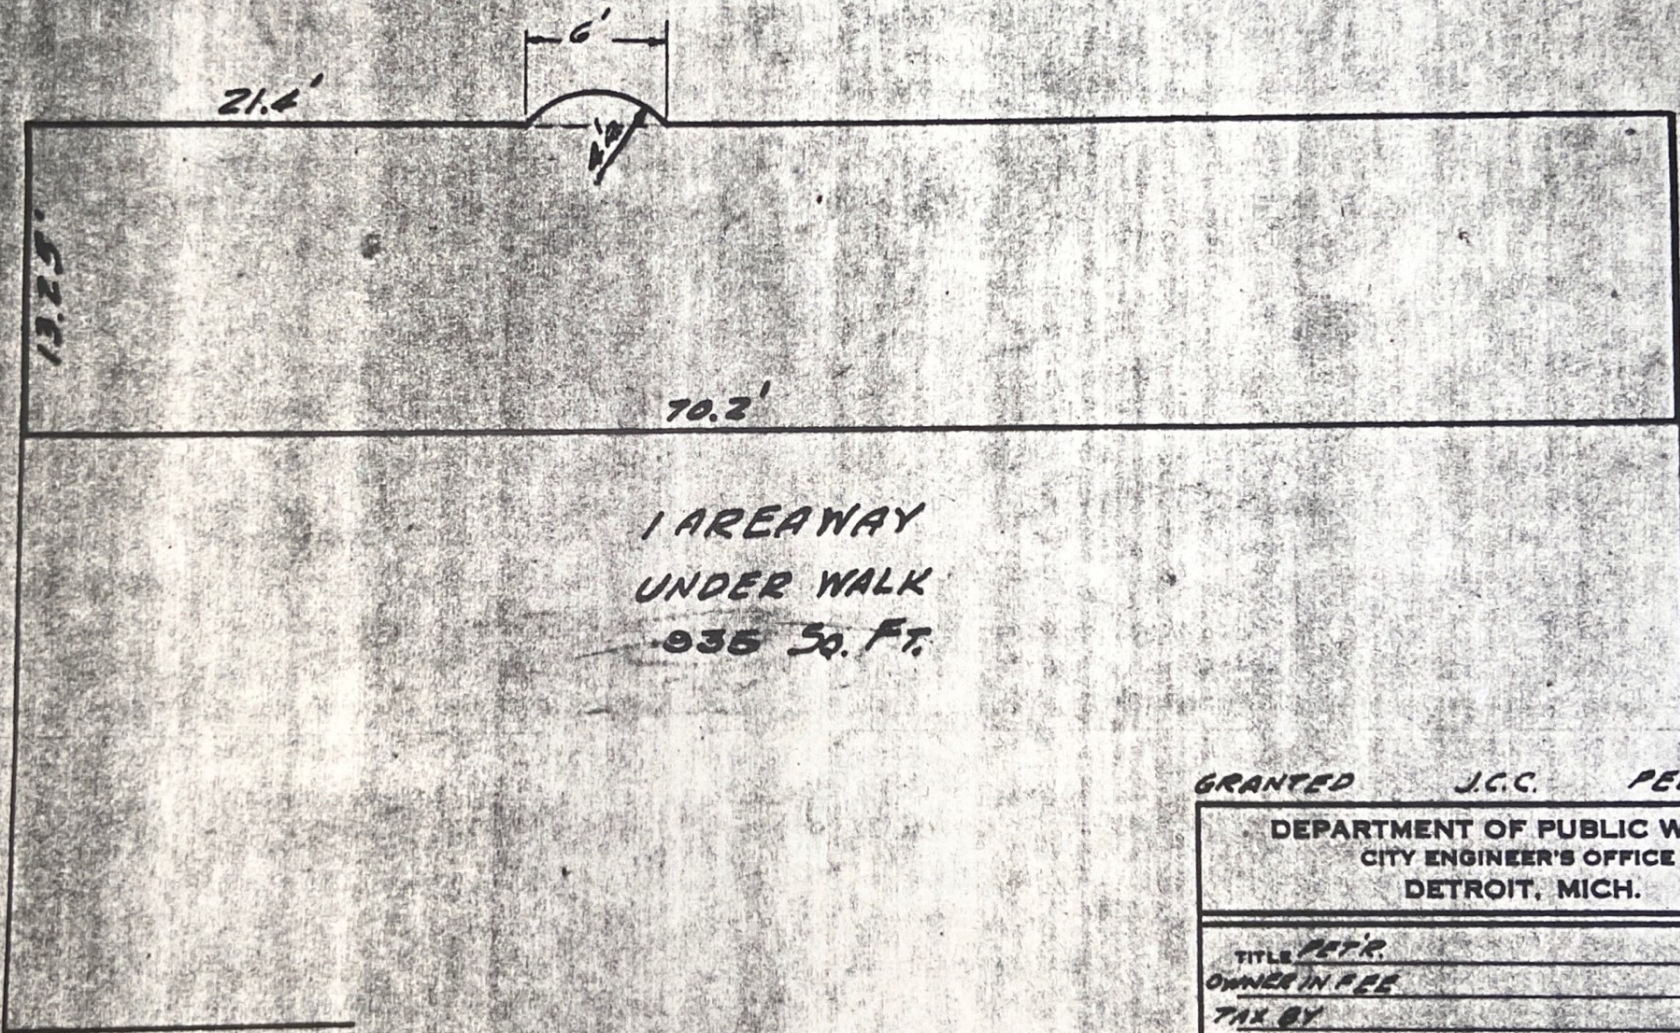

GRANTED J.C.C. PET. No.

DEPARTMENT OF PUBLIC WORKS
CITY ENGINEER'S OFFICE
DETROIT, MICH.

TITLE PET.

OWNER IN FEE _____

TAX BY _____

OCCUPANT _____

DRAWN BY C.A.B. APPROVED BY _____

SCALE _____ DATE _____

FIELD BOOK NO. _____ PG. _____ FILE _____