
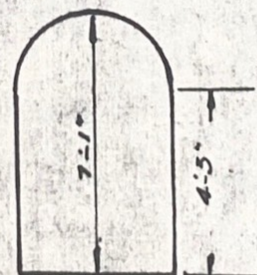


TUNNEL IN GRISWOLD ST.

TOTAL TUNNEL AREA 2723 SQ. FT.

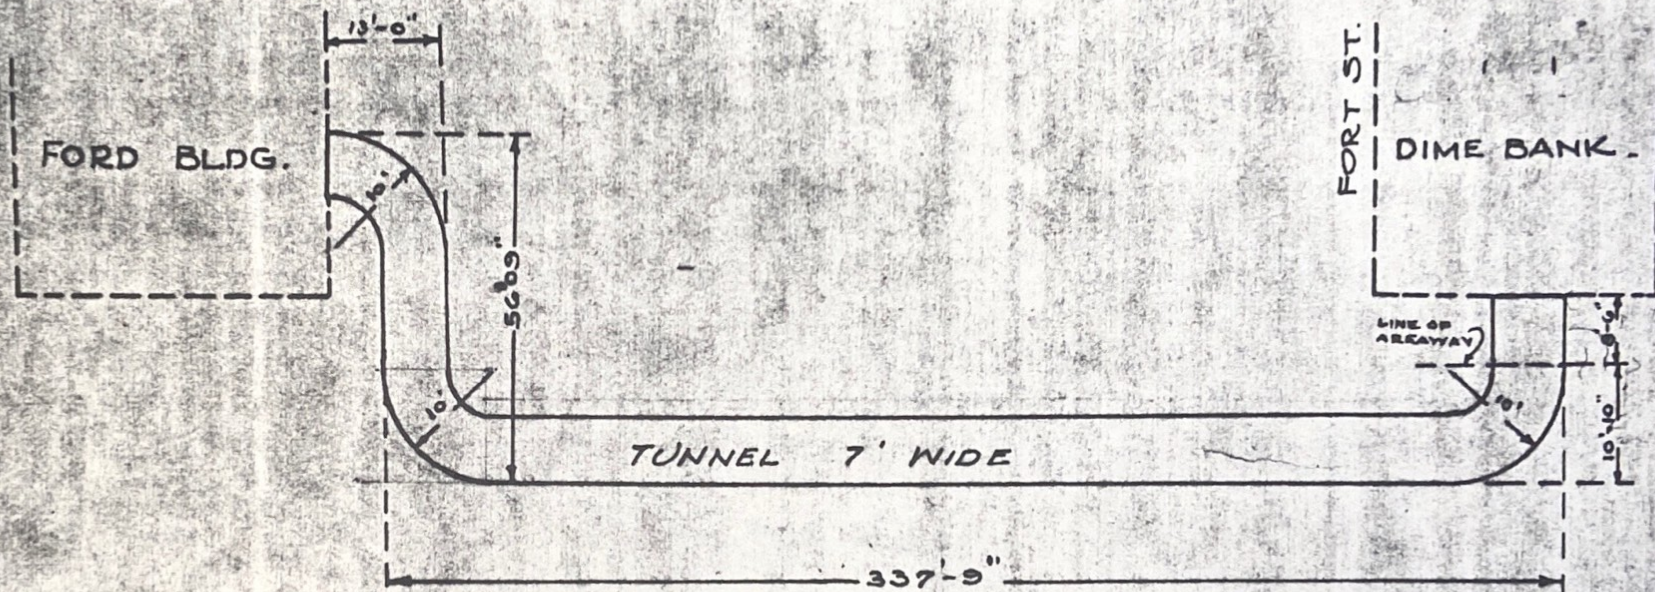

CROSS SECTION

GRANTED

J.C.C.

PET. No.

DEPARTMENT OF PUBLIC WORKS
 CITY ENGINEER'S OFFICE
 DETROIT, MICH.

TITLE PET'R

OWNER IN FEE _____

TAX BY _____

OCCUPANT _____

DRAWN BY _____ APPROVED BY _____

SCALE _____ DATE _____

FIELD BOOK NO. _____ PG. _____ FILE _____