


11 JEFFERSON AVE W.

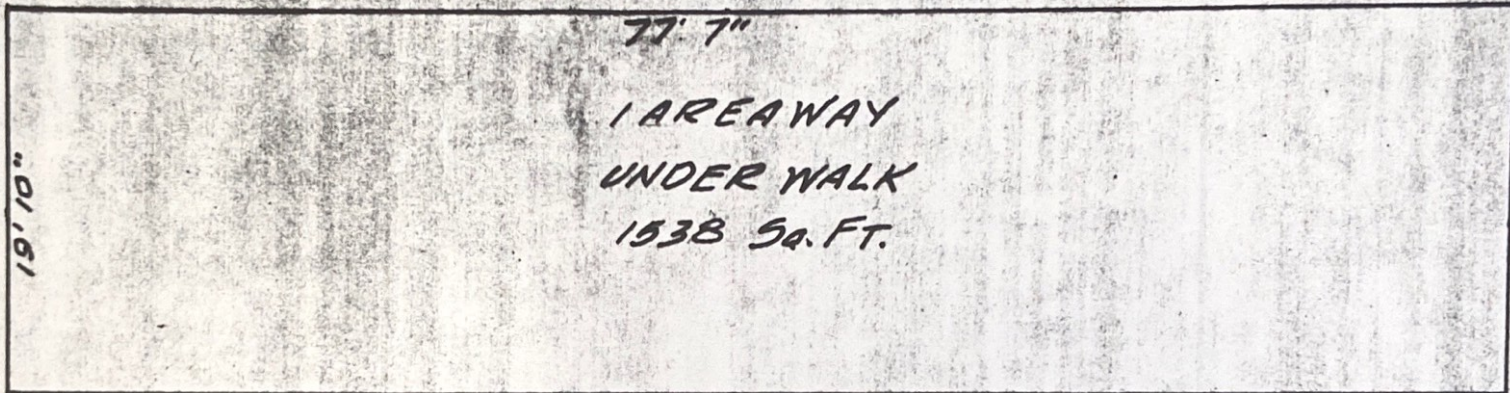

77' 7"

1 AREA WAY
UNDER WALK
1538 Sq. Ft.

GRANTED J.C.C. PET. No.

DEPARTMENT OF PUBLIC WORKS
CITY ENGINEER'S OFFICE
DETROIT, MICH.

TITLE PET'R.

OWNER IN FEE _____

TAX BY _____

OCCUPANT - HOME SPECIALTIES CO. _____

DRAWN BY C.A.B. APPROVED BY _____

SCALE _____ DATE _____

FIELD BOOK NO. _____ PG. _____ FILE _____