

STEEL SHEETING LOCATION
14684 KLENK


8/13/86

J. DREWS P.C.

14000 KLENK
14668
14674
14684

Form 303
(Rev. 5-78)

KLENK

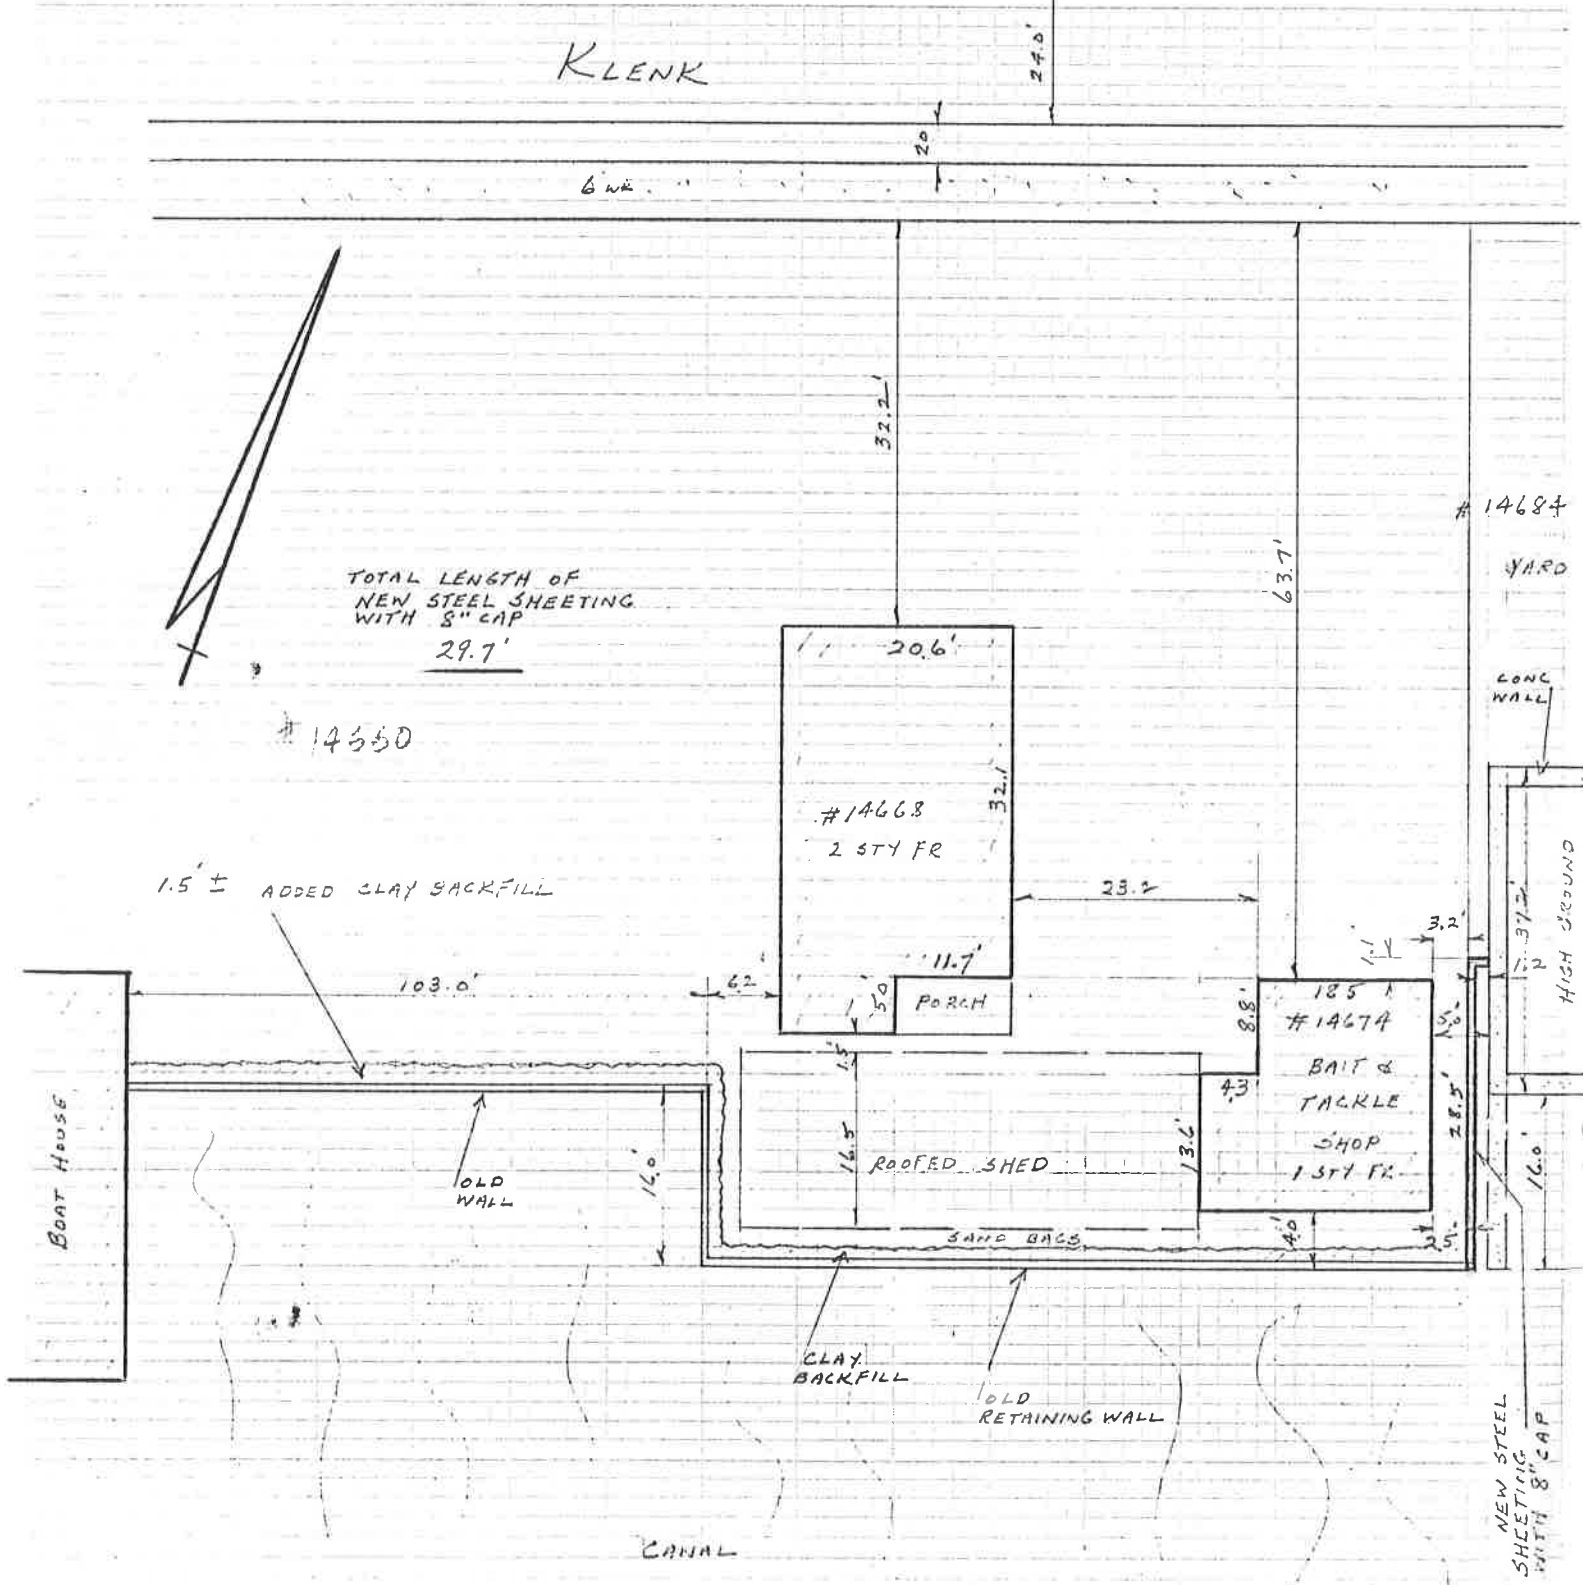

TOTAL LENGTH OF
NEW STEEL SHEETING
WITH 8" CAP
29.7'

14660

1.5 ± ADDED CLAY BACKFILL

103.0'

Boat House

OLD WALL

CLAY BACKFILL

OLD RETAINING WALL

CANAL

PORCH

ROOFED SHED

SAND BAGS

18.5' x
14674
BAIT &
TACKLE
SHOP
1 STY FR.

NEW STEEL
SHEETING
WITH 8" CAP

14684
YARD

CONC
WALL

HIGH GROUND