

86-22-28
 STEEL SHEETING LOCATION
 # 466 ASHLAND
 3/3/87


700,400,717
 ASHLAND

Form 229
 (Rev. 5 79)

J. DREWS PC Job Number _____

Page _____

TOTAL LENGTH OF STEEL SHEETING
58.0' (NO CAP)

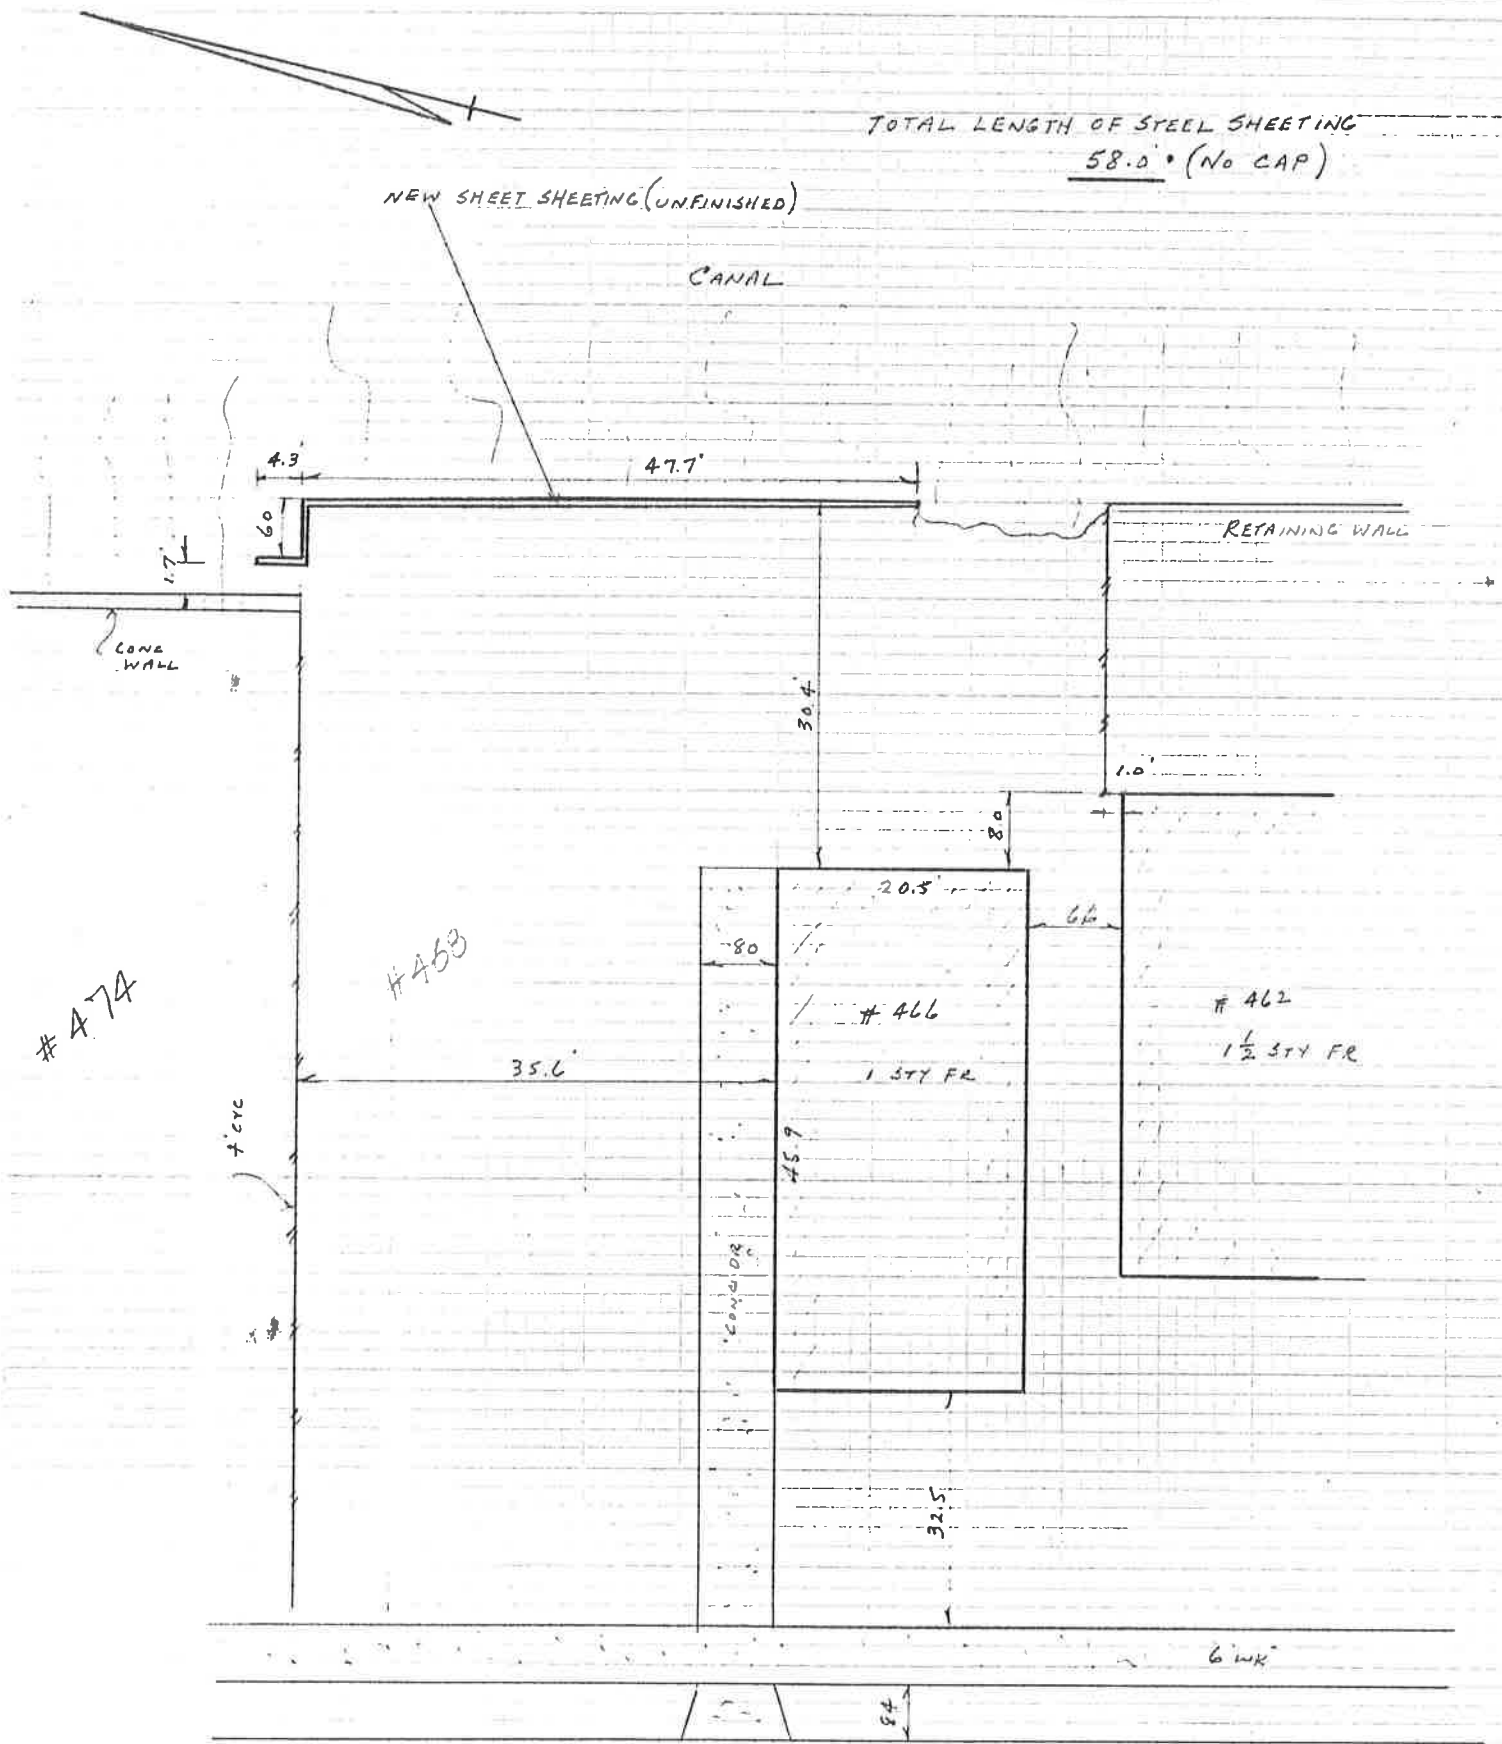

474

463

466

462

1 STD FR

1 1/2 STD FR

ASHLAND