


86-22-28  
STEEL SHEETING LOCATION  
# 466 ASHLAND  
3/3/87

400, 400, 717  
ASHLAND

J. DREWS P.C.

TOTAL LENGTH OF STEEL SHEETING  
58.0' (NO CAP)

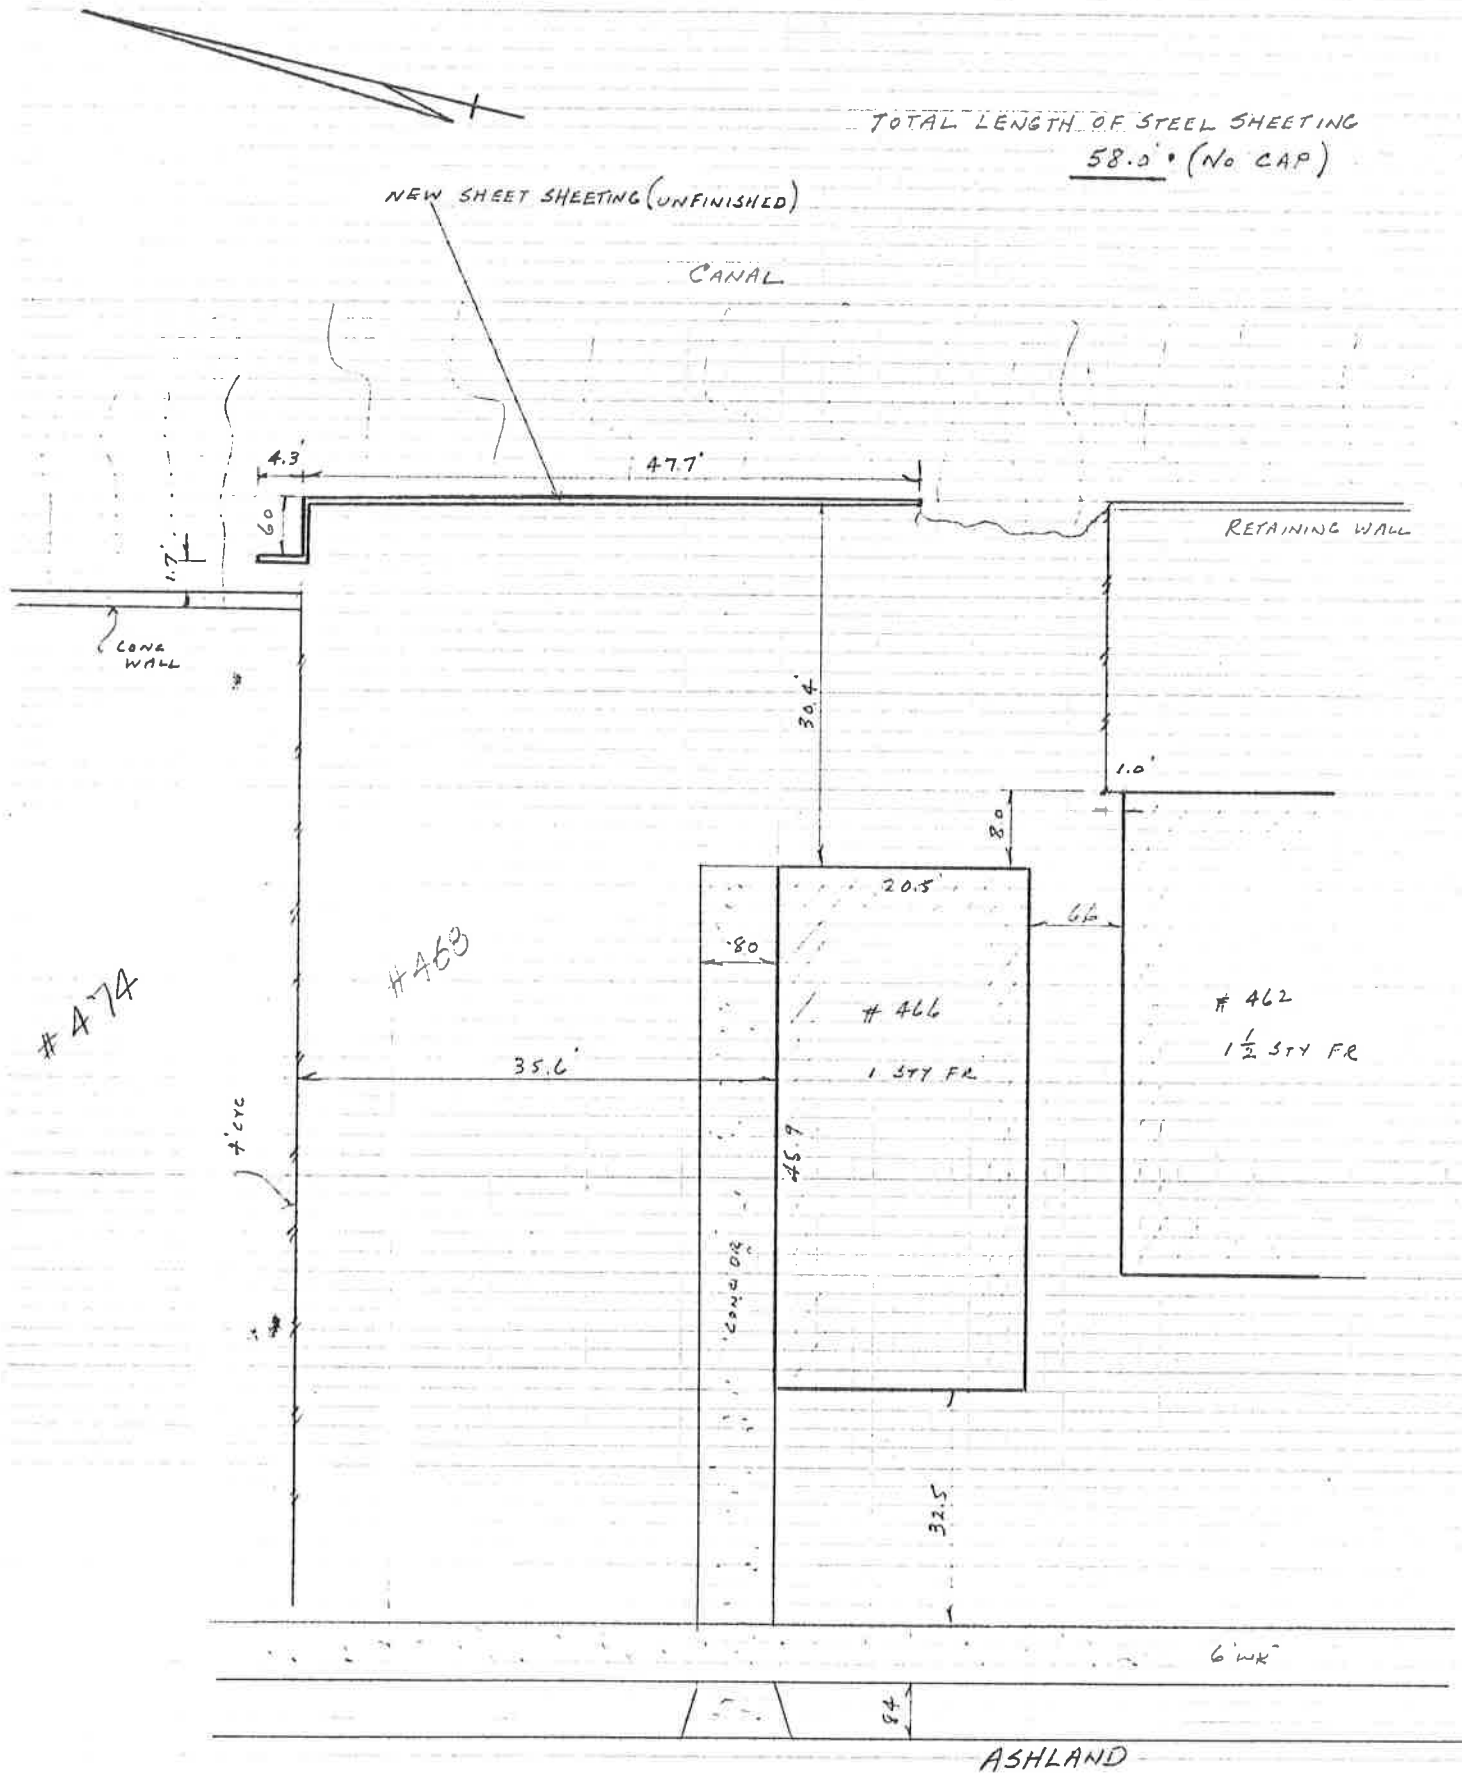

ASHLAND