


86-22-28
 STEEL SHEETING LOCATION
 # 596 ASHLAND
 5/26/87
 J. DREWS PC

Control Section Identification

Job Number

Page

JD

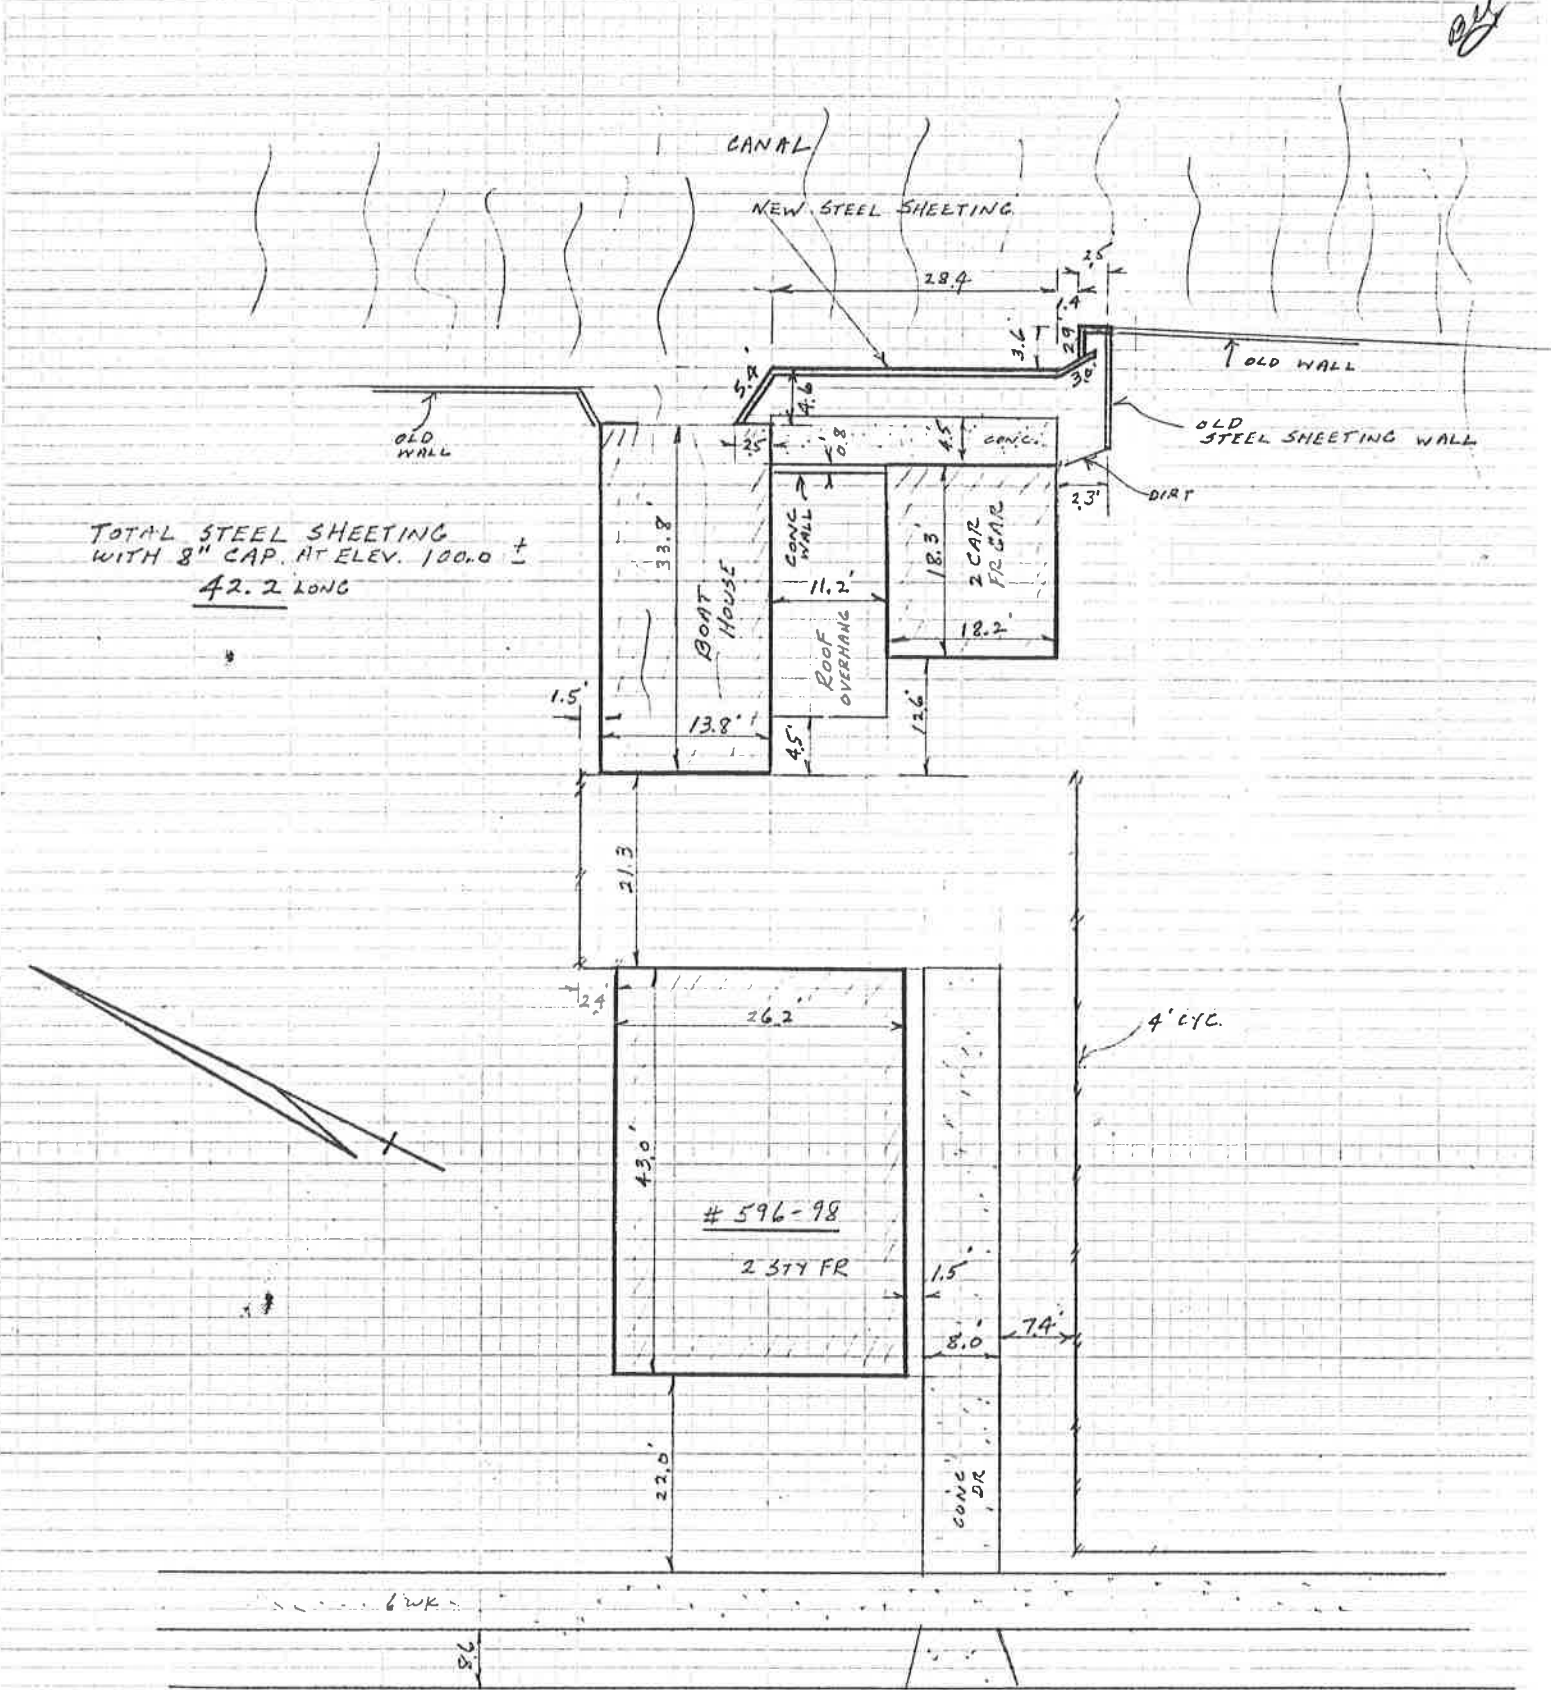

TOTAL STEEL SHEETING
 WITH 8" CAP. AT ELEV. 100.0 ±
 42.2 LONG

596-98
 2 377 FR

ASHLAND