

86-22-28


STEEL SHEETING LOCATION

#690-92 - # 678-80 ASHLAND

3/3/87

J. DREWS PC

Form 220
(Rev. 5-70)

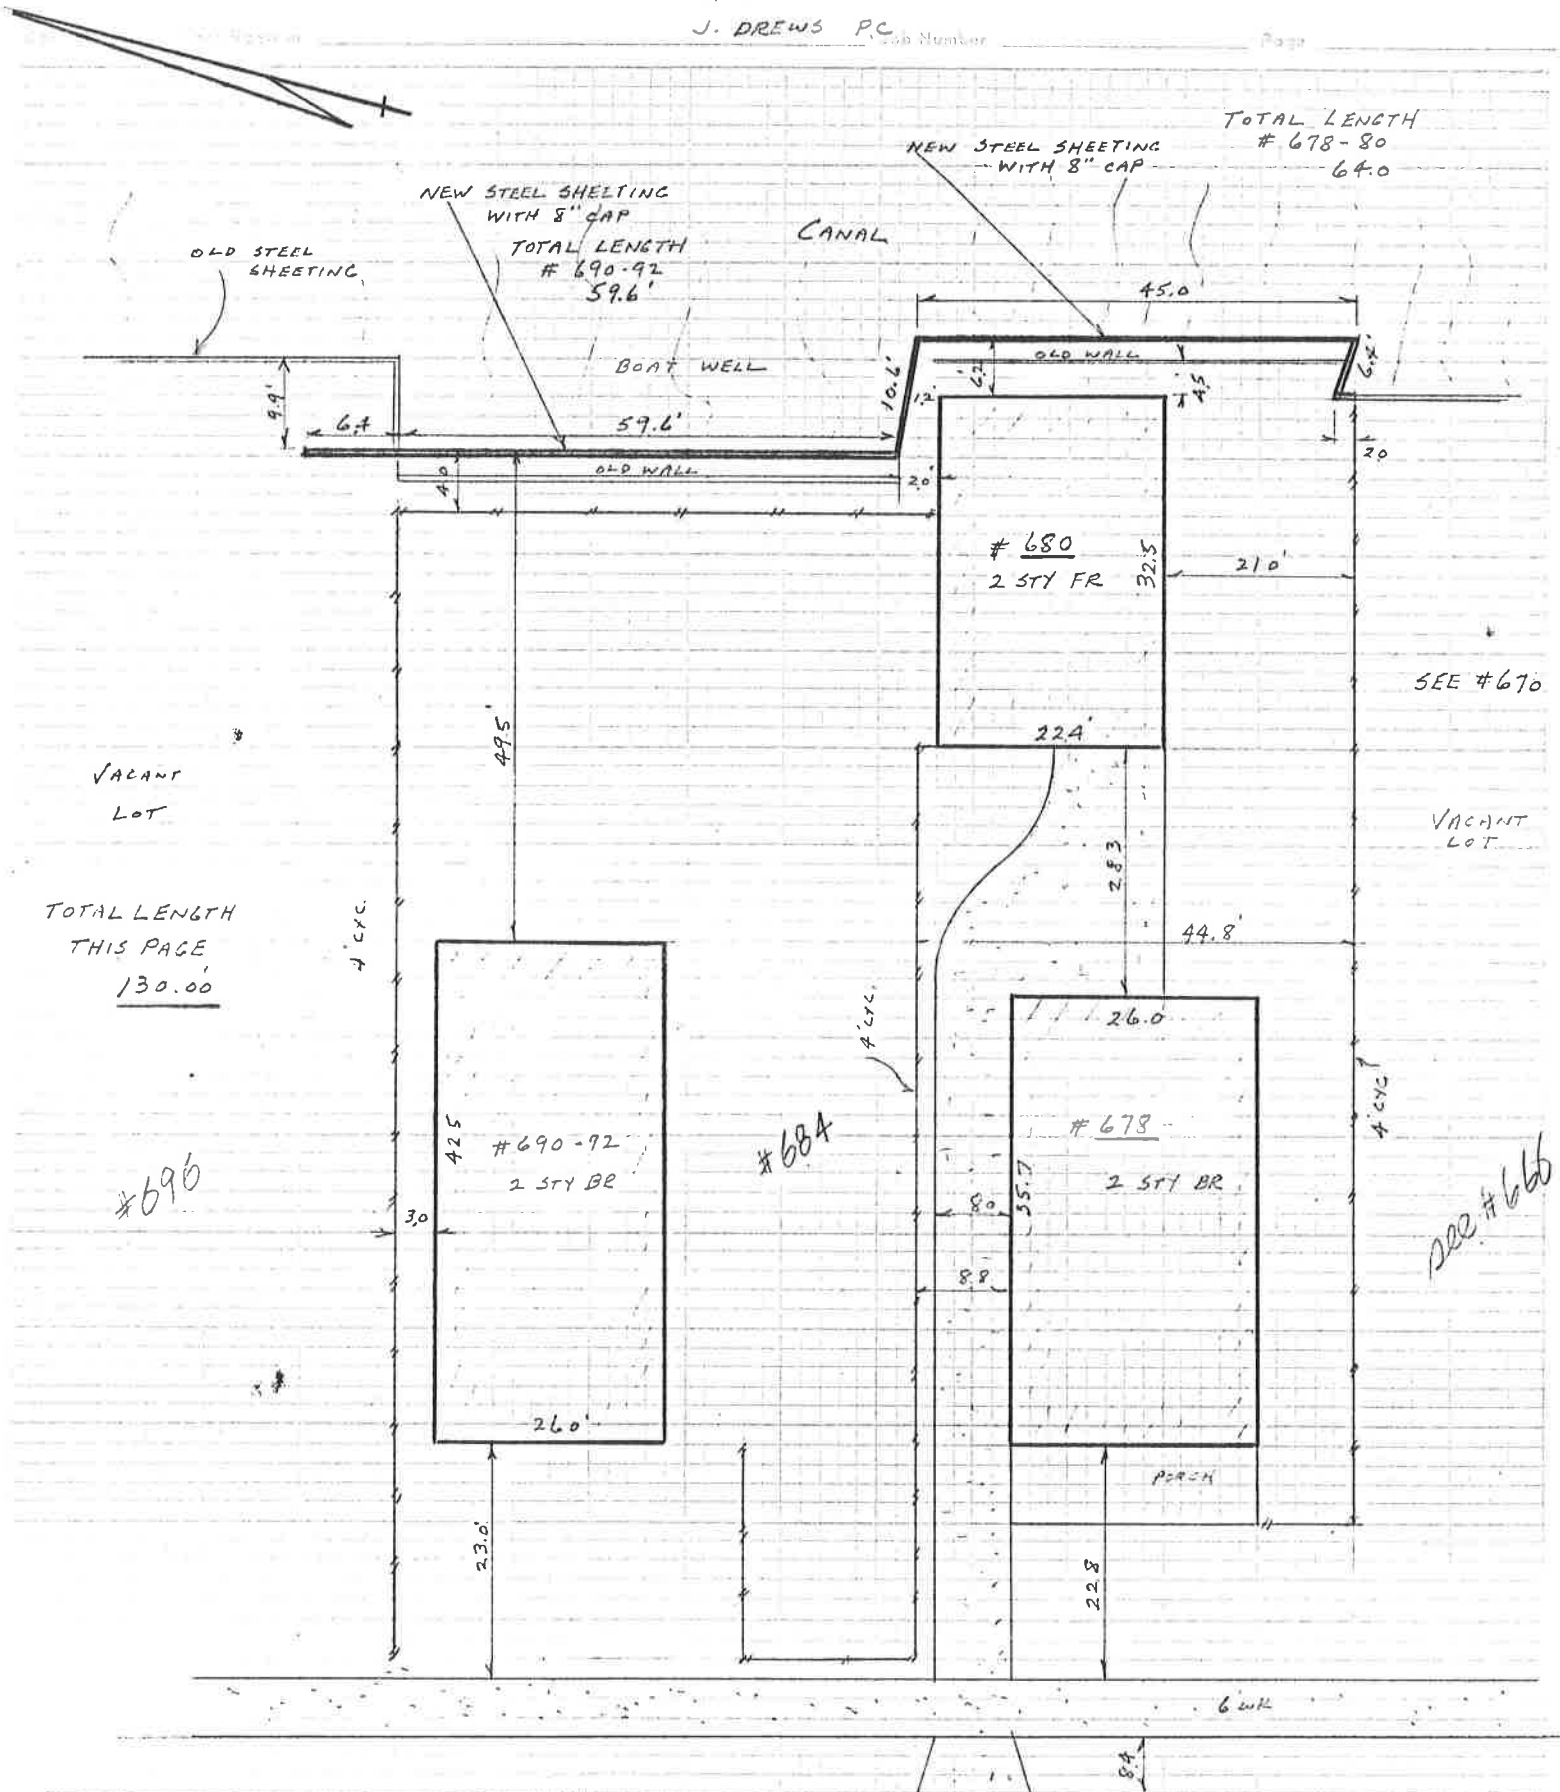

TOTAL LENGTH
THIS PAGE
130.00

VACANT
LOT

#696

4' CYC

30

#690-92
2 STY BR

260

230

#684

4' CYC

80

80

#678
2 STY BR

55.7

PERM

228

84

6' CYC

NEW STEEL SHEETING
WITH 8" CAP

TOTAL LENGTH
678-80
64.0

NEW STEEL SHEETING
WITH 8" CAP
TOTAL LENGTH
690-92
59.6'

OLD STEEL SHEETING

CANAL

BOAT WELL

OLD WALL

OLD WALL

SEE #676

VACANT
LOT

SEE #666

ASHLAND