


86-22-28

STEEL SHEETING LOCATION

#690-92 - #678-80 ASHLAND

3/3/87

J. DREWS P.C.

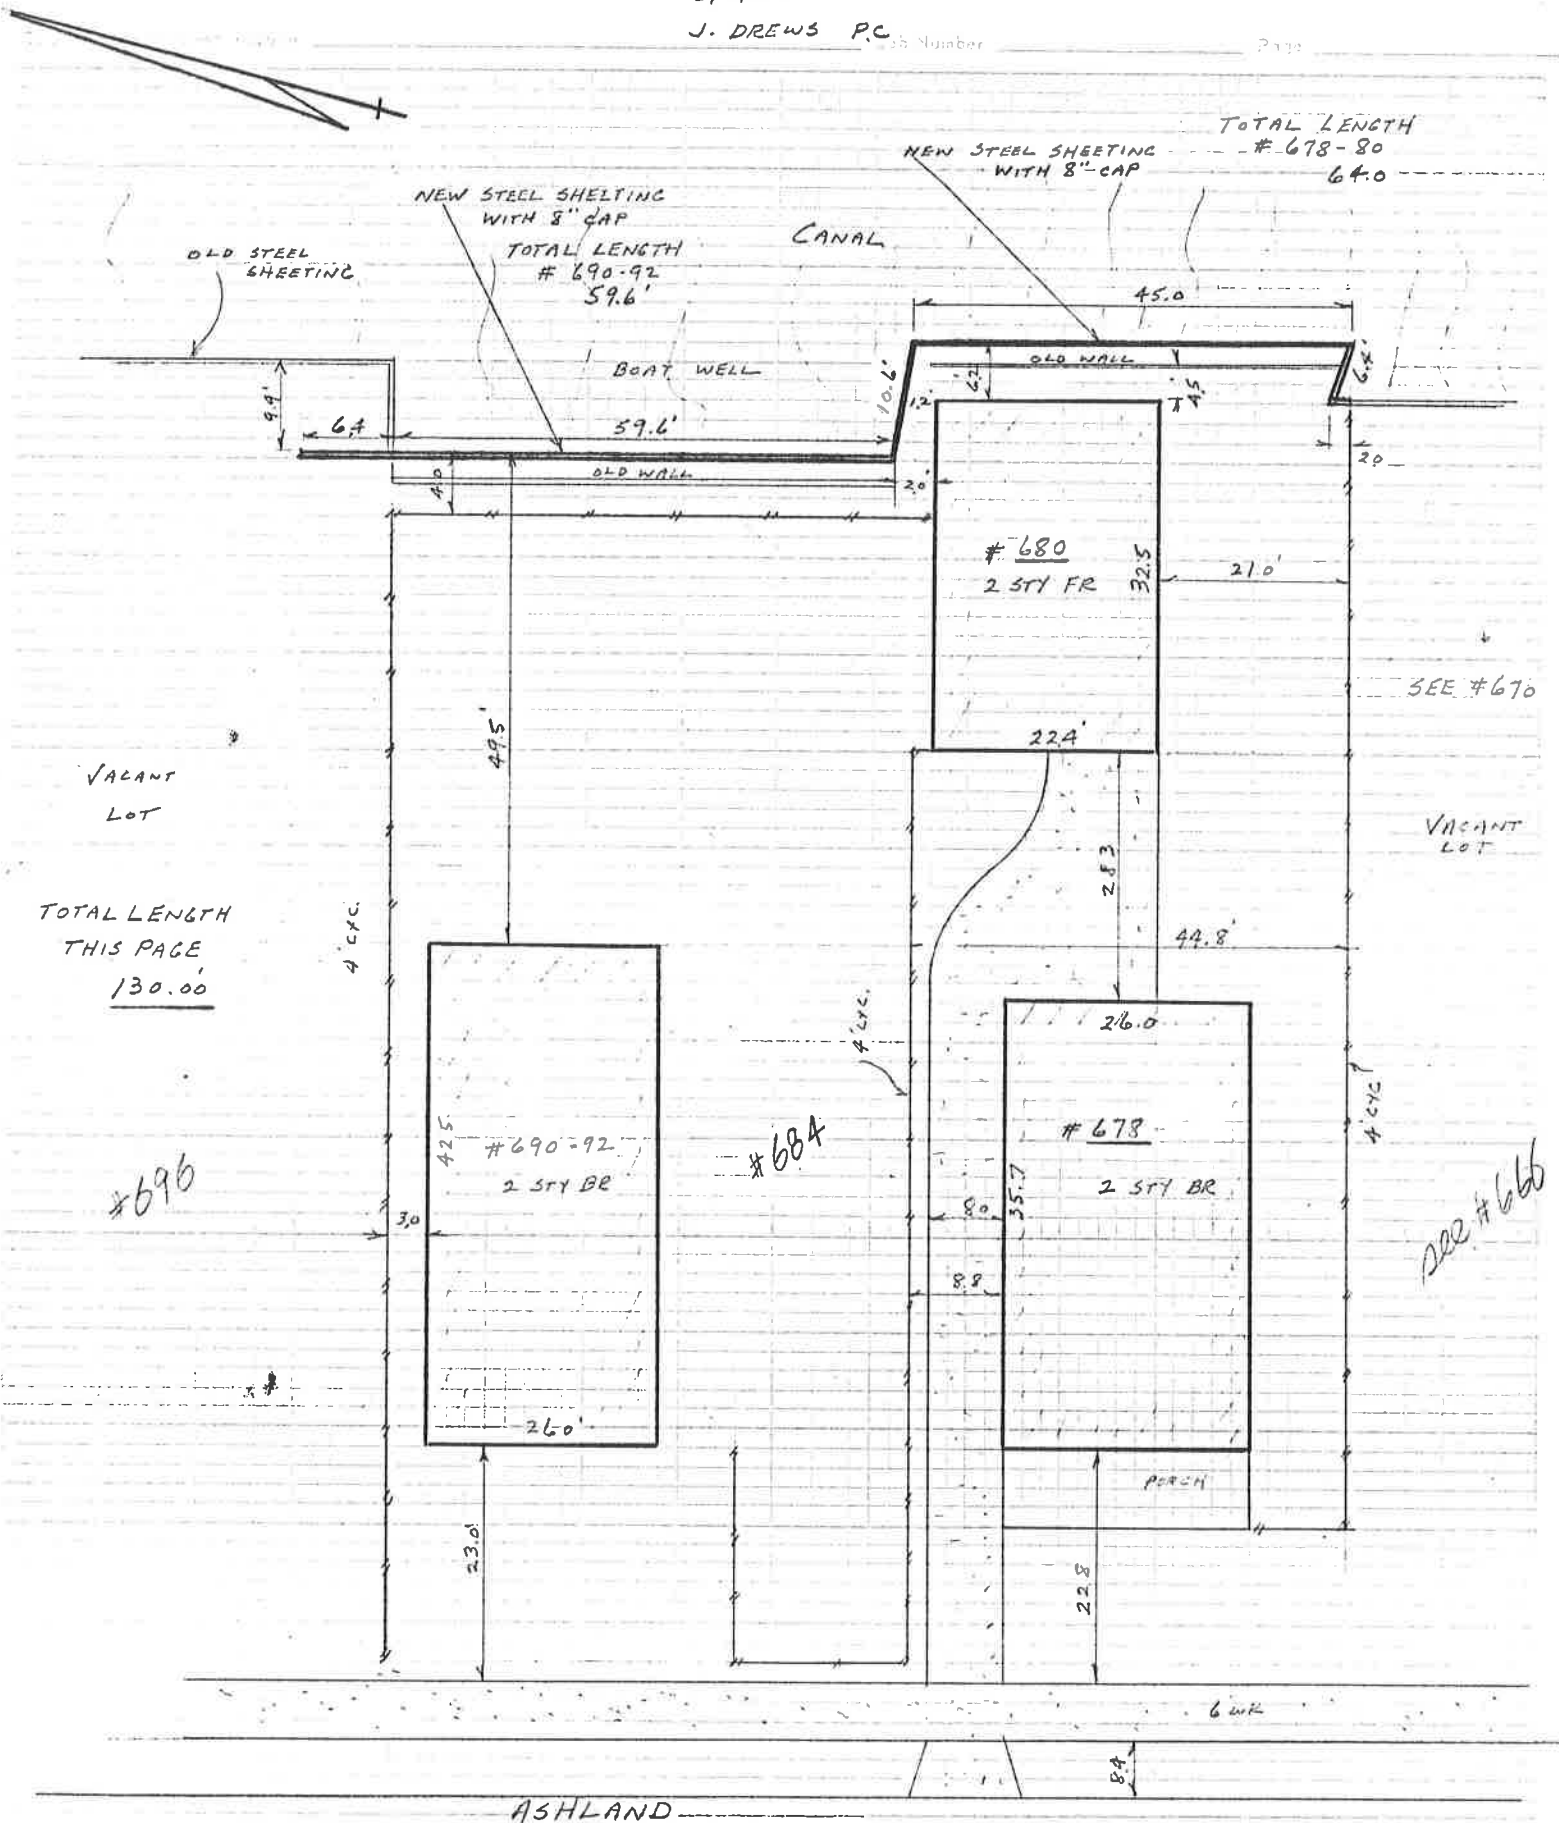

TOTAL LENGTH
#678-80
64.0

NEW STEEL SHEETING
WITH 8" CAP
TOTAL LENGTH
#690-92
59.6'

OLD STEEL SHEETING

CANAL

BOAT WELL

NEW STEEL SHEETING
WITH 8" CAP

OLD WALL

OLD WALL

#680
2 STY FR

21.0'

SEE #676

VACANT
LOT

VACANT
LOT

TOTAL LENGTH
THIS PAGE
130.00

4' CXC.

4' CXC.

4' CXC.

#696

#684

SEE #666

#690-92
2 STY BR

#678
2 STY BR

PORCH

ASHLAND

6' W.R.

8.4