

# STEEL SHEETING LOCATION

# 889 ALTER

3/2/87

J. DREWS PC


Job Number

Page

Form 201  
(Rev. 5 79)

SEE SURVEY # 86-22-28

FOX CREEK FLOOD CONTROL  
ALTER RD. S. OF JEFFERSON LOT # 440

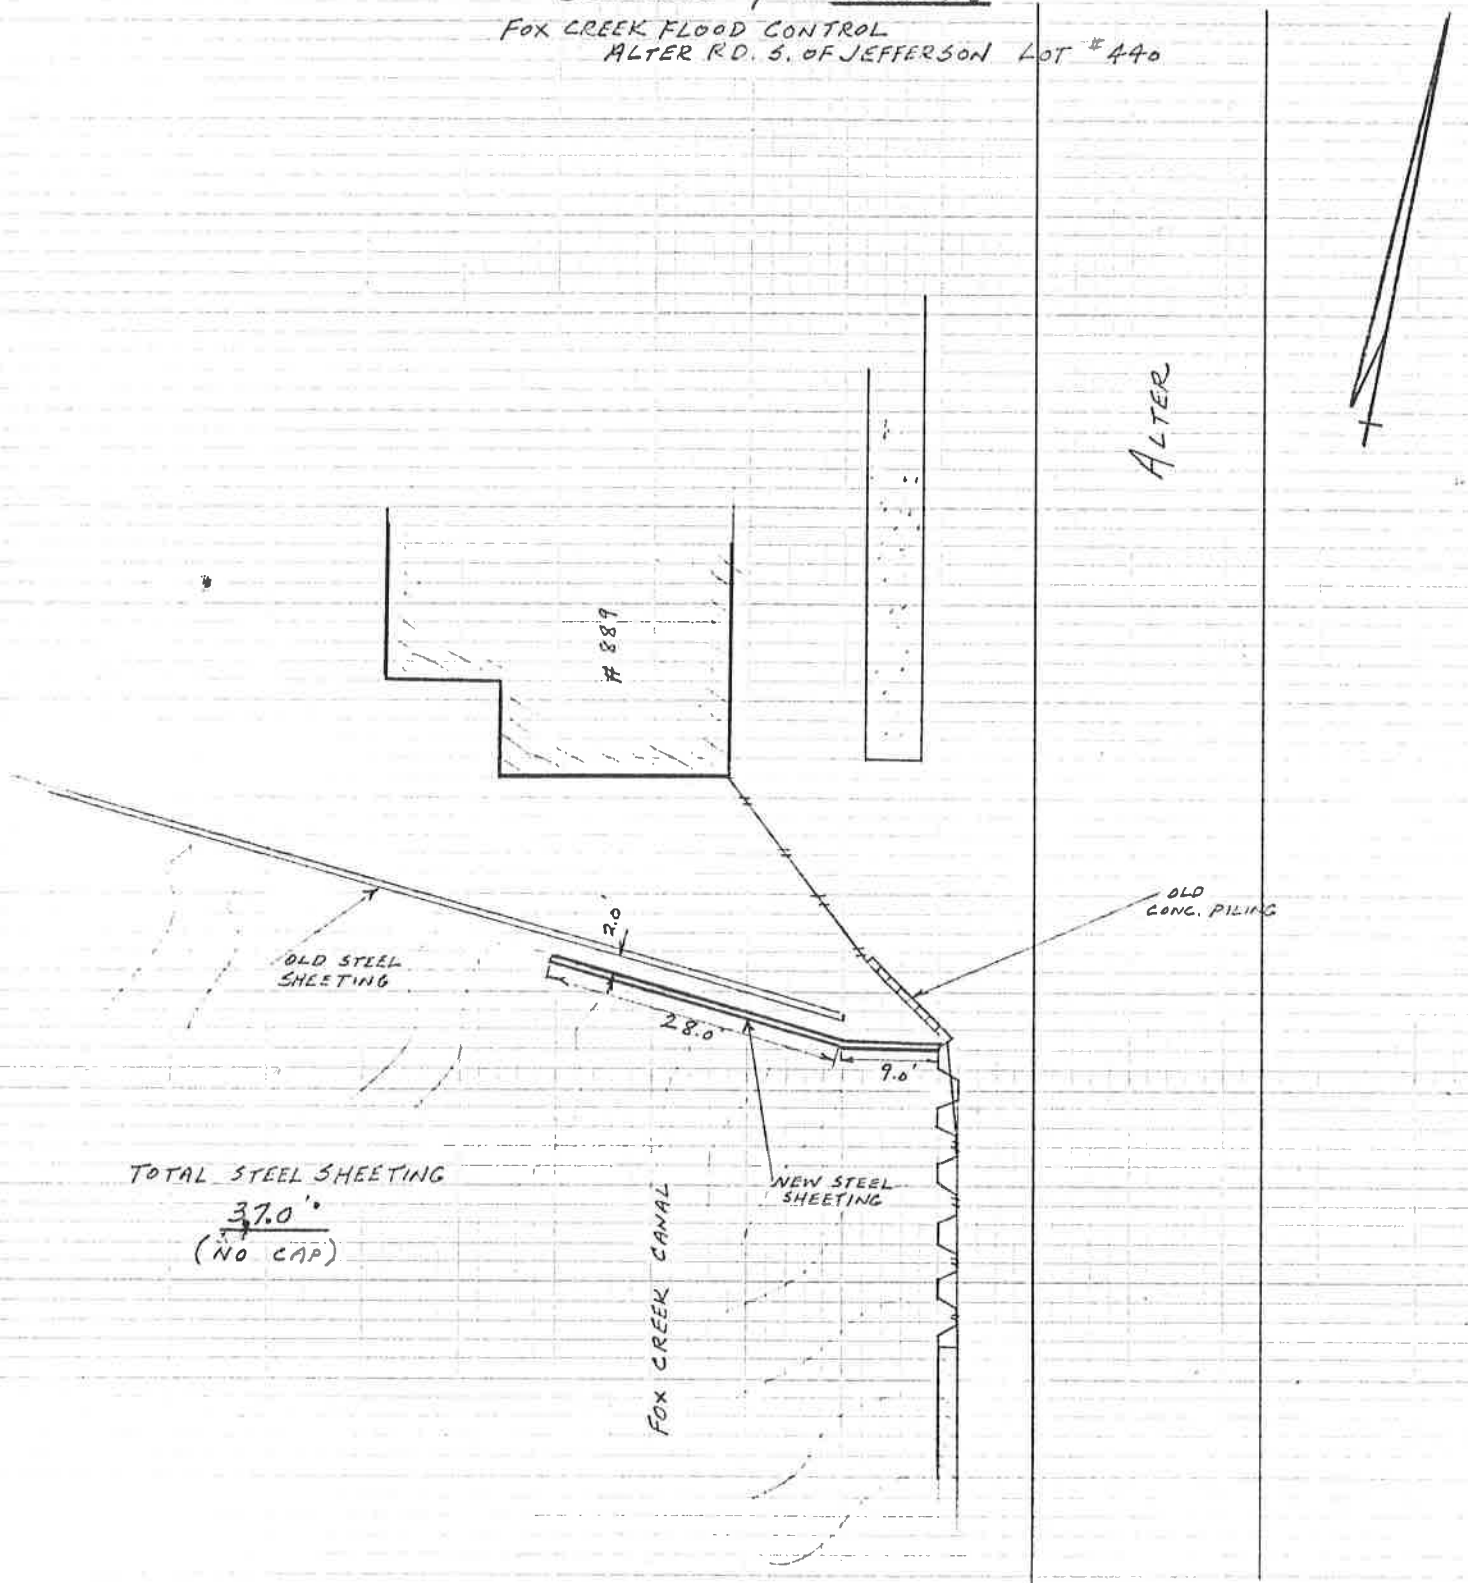

TOTAL STEEL SHEETING

$\frac{37.0'}{3}$   
(NO CAP)