


GRADE A (GA) CONCRETE	POUR LOCATION	THICKNESS	WEST SIDE	EAST SIDE
A	ROAD SLAB	17.0	17.0	
B	"	16.8	16.6	
C	"	8.7	8.7	
D	"	12.1	11.9	
E	"	35.7	35.7	
F	"	35.2	35.0	
G	"	18.6	18.6	
H	"	23.9	23.7	
I	"	35.7	35.7	
J	"	35.2	35.0	
K	"	18.6	18.6	
L	"	23.9	23.7	
M	"	17.0	17.0	
N	"	16.8	16.6	
O	"	8.7	8.7	
P	"	12.1	11.9	
Q	CONDUIT SLAB	6.1		
R	"	6.0		
S	"	13.9		
T	"	13.6		
U	"	13.9		
V	"	13.6		
W	"	6.1		
X	"	6.0		
Y	"	2.5		
Z	"	2.9		
AA	MEDIAN STRIP	2.5		
BB	SIDEWALK	2.9		
CC	"	2.9		
DD	"	1.6		
EE	"	2.5		
FF	MEDIAN STRIP	5.4		
GG	SIDEWALK	6.8		
HH	"	6.0		
II	"	3.0		
JJ	"	5.6		
KK	"	5.4		
LL	MEDIAN STRIP	5.4		
MM	SIDEWALK	6.8		
NN	"	6.0		
OO	"	3.0		
PP	"	5.6		
QQ	"	2.5		
RR	MEDIAN STRIP	2.5		
SS	SIDEWALK	2.9		
TT	"	2.9		
UU	"	1.6		
VV	"	2.5		
TOTALS		414.4	492.0	

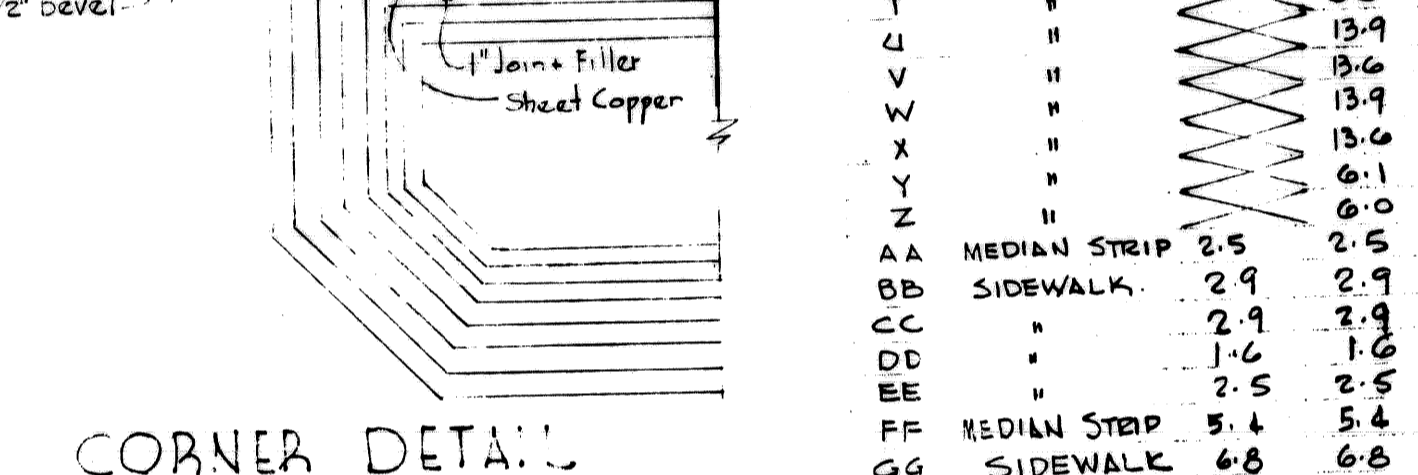

ITEMS CHARGED AGAINST DETROIT EDISON CO

ITEM	UNIT	AMOUNT
GRADE A (GA) CONCRETE	CU. YDS	38.1
CEMENT	BARRELS	55
1" JOINT FILLER	CU. FT.	737
STEEL REINFORCEMENT	LBS	2551
STRUCTURAL STEEL FABRICATION/ERECTION	LBS	9952

The above quantities are included in the Totals on the Bill of Material Sheets

**MISCELLANEOUS QUANTITIES**

ITEM	UNIT	AMOUNT
HOT-POURED RUBBER-TYPE FILLER	LINEAL FEET	1498
RUBBED SURFACE FINISH	SQUARE FEET	1467
COPPER	POUNDS	599
1" JOINT FILLER	SQUARE FEET	1638
12"x12"x10" STRUCTURAL TILE	UNIT	1584
12"x12"x8" STRUCTURAL TILE	UNIT	272
12"x12"x6" STRUCTURAL TILE	UNIT	1188
8"x8"x6" RAILING	LINEAL FEET	413.7
SPECIAL SHEAR DEVELOPERS	POUNDS	10,000
4" FIBRE CONDUIT	LINEAL FEET	3328
2" FIBRE CONDUIT	LINEAL FEET	104

**MICHIGAN STATE HIGHWAY DEPARTMENT**  
 CHARLES M. ZIEGLER  
 STATE HIGHWAY COMMISSIONER  
 EDEL FORD EXPRESSWAY CROSSING  
 LIVERNOS AVE. IN THE CITY OF DETROIT

**SUPERSTRUCTURE DETAILS**

HAZELT & ERDAL CONSULTING ENGINEERS FILE No. 508

APPROVED: [Signatures]

DATE: 3-25-49

SHEET 17 OF 40

B21 OF 82-22-10