

**SURFACING LEGEND**

SCALE: 1"=100'

	CONCRETE RAMP PAVEMENT, 10' UNIFORM (REINF.)
	CONCRETE PAVEMENT, 9' UNIFORM (REINF.)
	CONCRETE PAVEMENT, 8' UNIFORM (NON-REINF.)
	2" BIT CONC. ON CONC. BASE COURSE - 9" UNIFORM (REINF.)
	CONCRETE PAVEMENT, 9' UNIFORM (REINF.)
	CONCRETE RAMP PAVEMENT, 10' UNIFORM (REINF.)

**UTILITY LEGEND**

	P.L.C. CONDUIT
	WATER MAIN
	SEWER

**ITEMS IN CONTRACT**

DEPRESSED FREEWAY  
 Grading, Drainage, Subbase, Paving, Sadding and Fencing

SEWER DRIVES

Maybury Grand & East Service Dr. - Stanley to Hudson  
 East Service Dr. - Lawton to Burrell  
 West Service Dr. - Westford to Hudson  
 Alley connection bet. 23<sup>rd</sup> St. and Alley West of 23<sup>rd</sup> St.  
 Alley connection bet. Stanley and Alley North of Stanley

DETOUR ROADWAYS  
 Ford Freeway from 24<sup>th</sup> St. to Gr. River  
 M'Graw Ave.

**STRUCTURES**

538 of 82123K  
 539 of 82123K  
 Jeffries, over Wbd. to Sbd. T.R.  
 540 of 82123K  
 541 of 82123K  
 Sbd. to Ebd. turning roadway.  
 542 of 82123K  
 Nbd. to Wbd. turning roadway.  
 543 of 82123K  
 Grand River Entrance Ramp  
 544 of 82123K  
 Ebd. to Nbd. turning roadway.  
 545 of 82123K  
 Wbd. to Sbd. turning roadway  
 546 of 82123K  
 Jeffries, over the Ford Freeway  
 547 of 82123K  
 Grand River Exit Ramp  
 Filler Wall Construction @ 517.518 & P.O. of 82023A

Retaining Walls:  
 Along South Service Dr. from 24<sup>th</sup> St. to Tillman, W13  
 At Maybury Grand and Hudson, W12

**UTILITY ALTERATIONS**

12" Crossing North of M'Graw  
 16" Crossing South of M'Graw  
 24" Sewer Crossing Near Burrell  
 Miscellaneous Alterations

**SEWERS**

Relocate & Reconstruct Hudson Sewer  
 Miscellaneous Alterations

**WATER**


12" Crossing North of M'Graw  
 16" Crossing South of M'Graw  
 24" Sewer Crossing Near Burrell  
 Miscellaneous Alterations

**P.L.C.**

Relocate Primary Distribution  
 Street Lighting & Communication  
 Facilities, Wreard to Warren  
 Sheet Lighting Outdoor Load Center  
 Miscellaneous Alterations

**REMOVALS**

Remove Maybury Grand Bridge  
 Remove Williams Pumping Station  
 Remove Gr. River Ebd. Exit Ramp  
 Remove Maybury Grand Ebd. Exit Ramp  
 Ramp  
 Remove Lincolnwood Wbd. Exit Ramp  
 Remove Bus Ramps  
 Remove Miscellaneous Retaining Walls

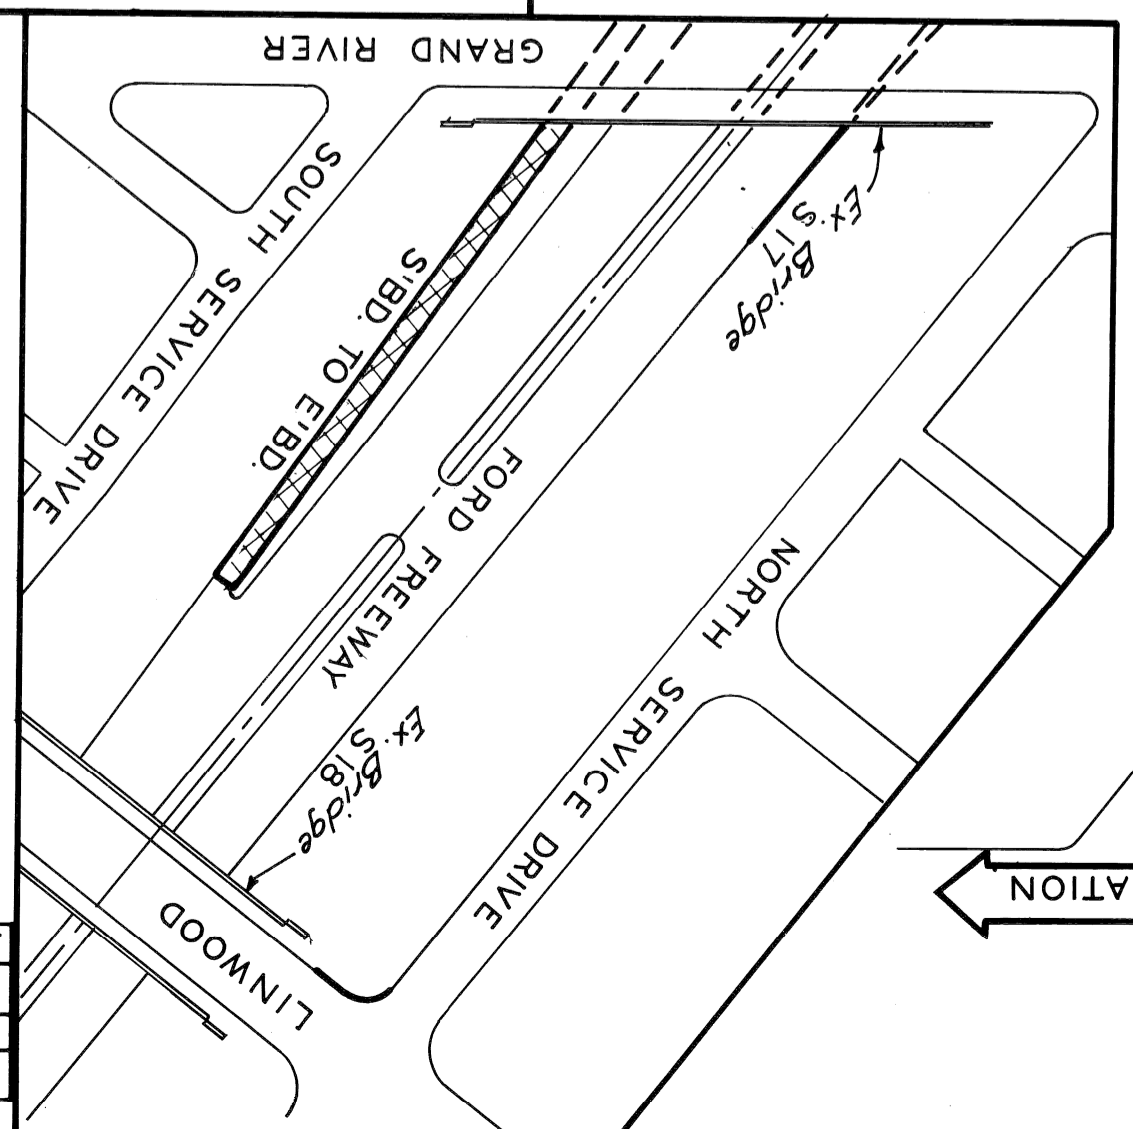

DIV. NO.	STATE	PROJ. NO.	FIG. NO.	SHEET TOTAL
4	MI.	82123-013	2	2
MCH.	STATE	PROJ. NO.	FIG. NO.	SHEET TOTAL
4	MI.	82123-013	2	2
ROUTE	STATE	CITY	SHEET NO.	SHEET TOTAL
2	MI.	Detroit	2	2

PROP. 24<sup>th</sup> GAS  
 (Not a Part of  
 this Contract)

PROP. DE. CO.  
 (Not a Part of  
 this Contract)

GRAND RIVER

