

DESIGNED BY **W. OWENS**  
 DRAWN BY  
 TRACED BY  
 CHECKED BY **BEAM**  
 APPROVED  
**W. Wallace**  
 ENGINEER OF STREETS  
**W. J. McLaughlin**  
 ASSISTANT ENGINEER





BOOK <b>1659</b>	PAGE <b>56</b>
LEVELS <b>6-51</b>	DATE DRAWING <b>12-18-51</b>
W.O. PROFILE	W.O. COMPUTED
CHECKED <b>J.E.</b>	CHECKED <b>D.B.</b>
LOT 1L <b>13</b>	AL <b>115</b>
LOT 2L <b>992</b>	AL <b>17</b>
LOT 3L <b>14</b>	AL <b>108</b>
CITY <b>1921</b>	LENGTH <b>6557</b>
TOTAL <b>14</b>	LENGTH <b>7054</b>
CITY	LOT

QUANTITIES	ESTIMATED	CITY	LOTS	FINAL	CITY	LOTS
EXCAVATION	55	79	7	66		
NEW CURB	5	40	6	35		
PAVING	15	930	4	10		
10" UNIF.	3	69	5	83		
50 YDS.	3	436	5	55		
4" SQ. FT.	29	W	28	4		
ADJUST			1	835		
RE-CONSTRUCT						
ADJUST						
STD. CONSTRUCT						
SEWER						

NOTE: BEFORE STARTING CONSTRUCTION CONTRACTOR MUST CHECK WITH UTILITIES FOR LOCATIONS OF EXISTING STRUCTURES WHETHER OR NOT INDICATED ON PLANS.  
 PLAN SCALE DISTORTED  
 LOTS & ALLEYS: 1" = 40'  
 STREET WIDTHS: 1" = 40'  
 DRAINAGE COMPLETED **10-10-52**  
 Paving Widening **2-12** Strips **N-7-55**  
 PAVING COMPLETED **C.C. 10-14-52**

REVISIONS	GAS LINE	3-4-52
SUPPLEMENTARY DETAILS		
C-324A	C-300	C-587
C-325	C-524	C-733
C-326A	C-585	C-739
C-327	C-586	C-739A

PL.B.M. 115-250A S.E. COR. SEVEN MILE RD. & CHAPEL  
 PL.B.M. 115-255 N.E. COR. SEVEN MILE RD. & BURT RD.  
 153.734  
 160.475  
 ALL BITUMINOUS WORK TO BE DONE BY WAYNE Co. Road Commission  
 NOTE: FOR SYMBOLS (A) ETC. SEE STD. DETAIL DWG. C-327 FOR DETAIL SECTION OF WIDENING STRIPS SEE SHEET #6

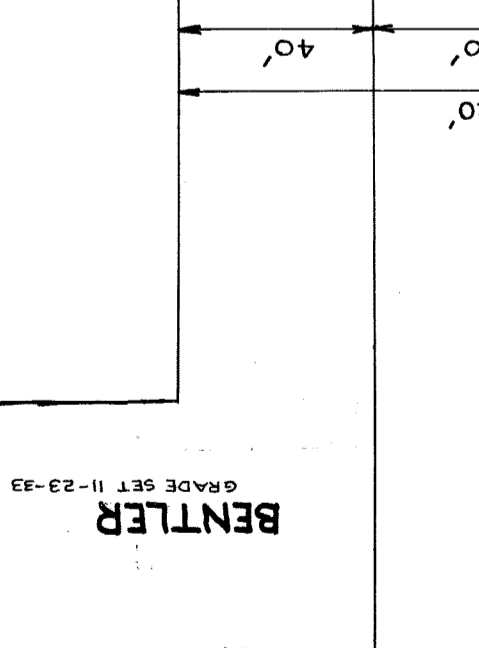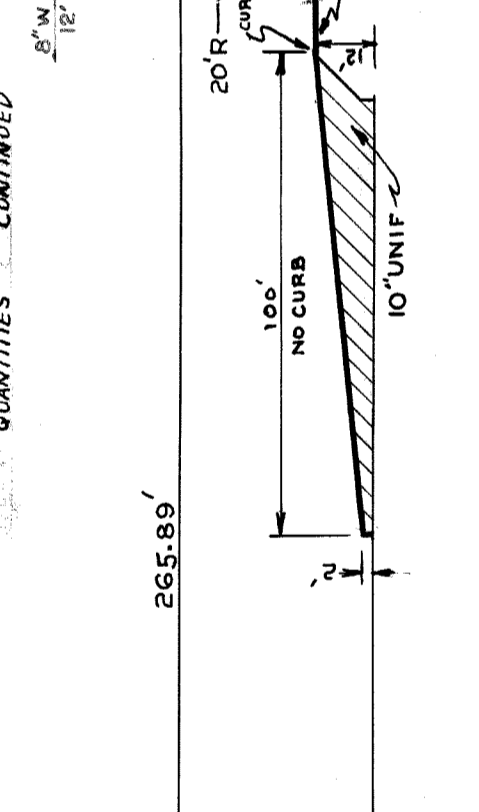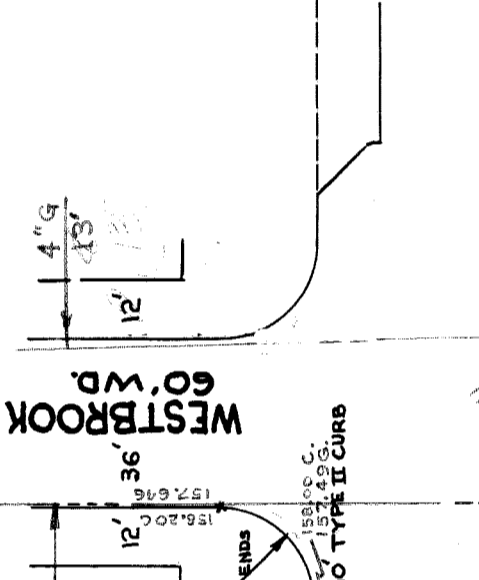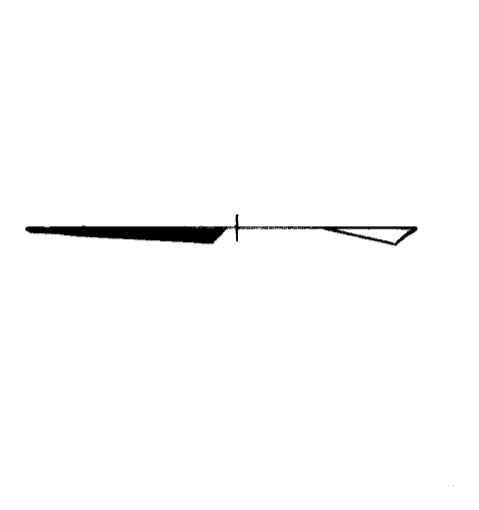

QUANTITIES	ESTIMATED	CITY	LOTS
CURB REMOVAL	172	958	
8" CONC. DRIVE	456		
DRIVE REMOVAL	5	355	
ASPHALTIC CONC. SURE	20		
STRIP-ASPH. SURE	5		
C. CONC. DRIVE	26	100	
TREE REMOVAL	12	29	
	30	14	
	24	9	
	26	11	
	28	11	

