



See also at

MANHOLE

CRUISE FIVE 50' WD FROM PUIETHAN TO W. NICHOLS ROAD

W.P.A. CLASS "B" PAVING SHEET 1 OF 2

DEPARTMENT OF PUBLIC WORKS CITY ENGINEER'S OFFICE DETROIT, MICH.

DATE: 10-31
SCALE: HOR. 1" = 100'
VER. 1" = 10'



816.54
117
15' CE
DEC 10-38

B-1034

54150'

To Water Board 8-12-38

CLASS "B" PAVING

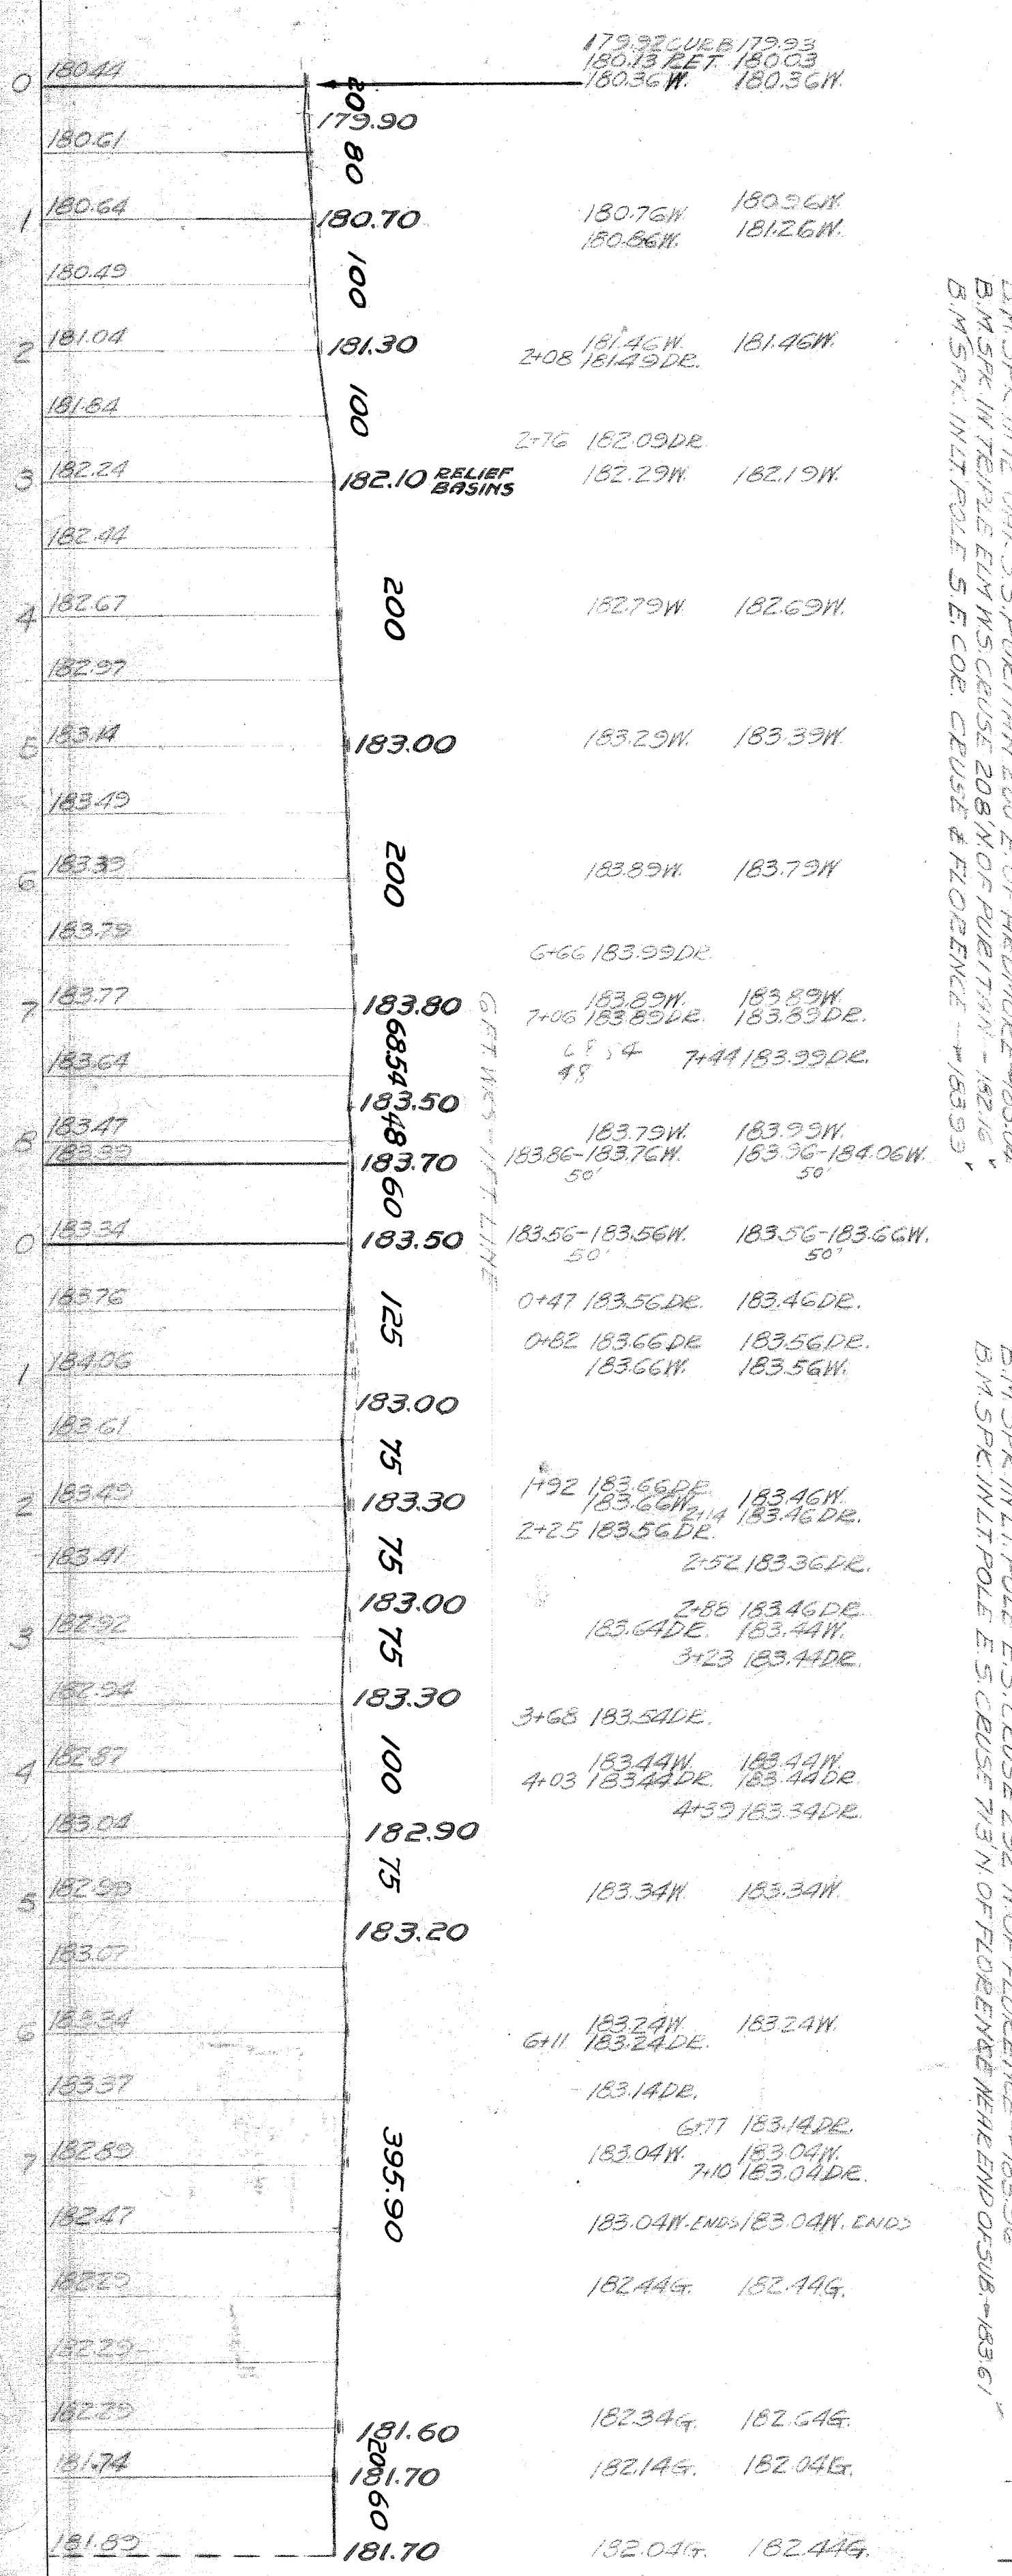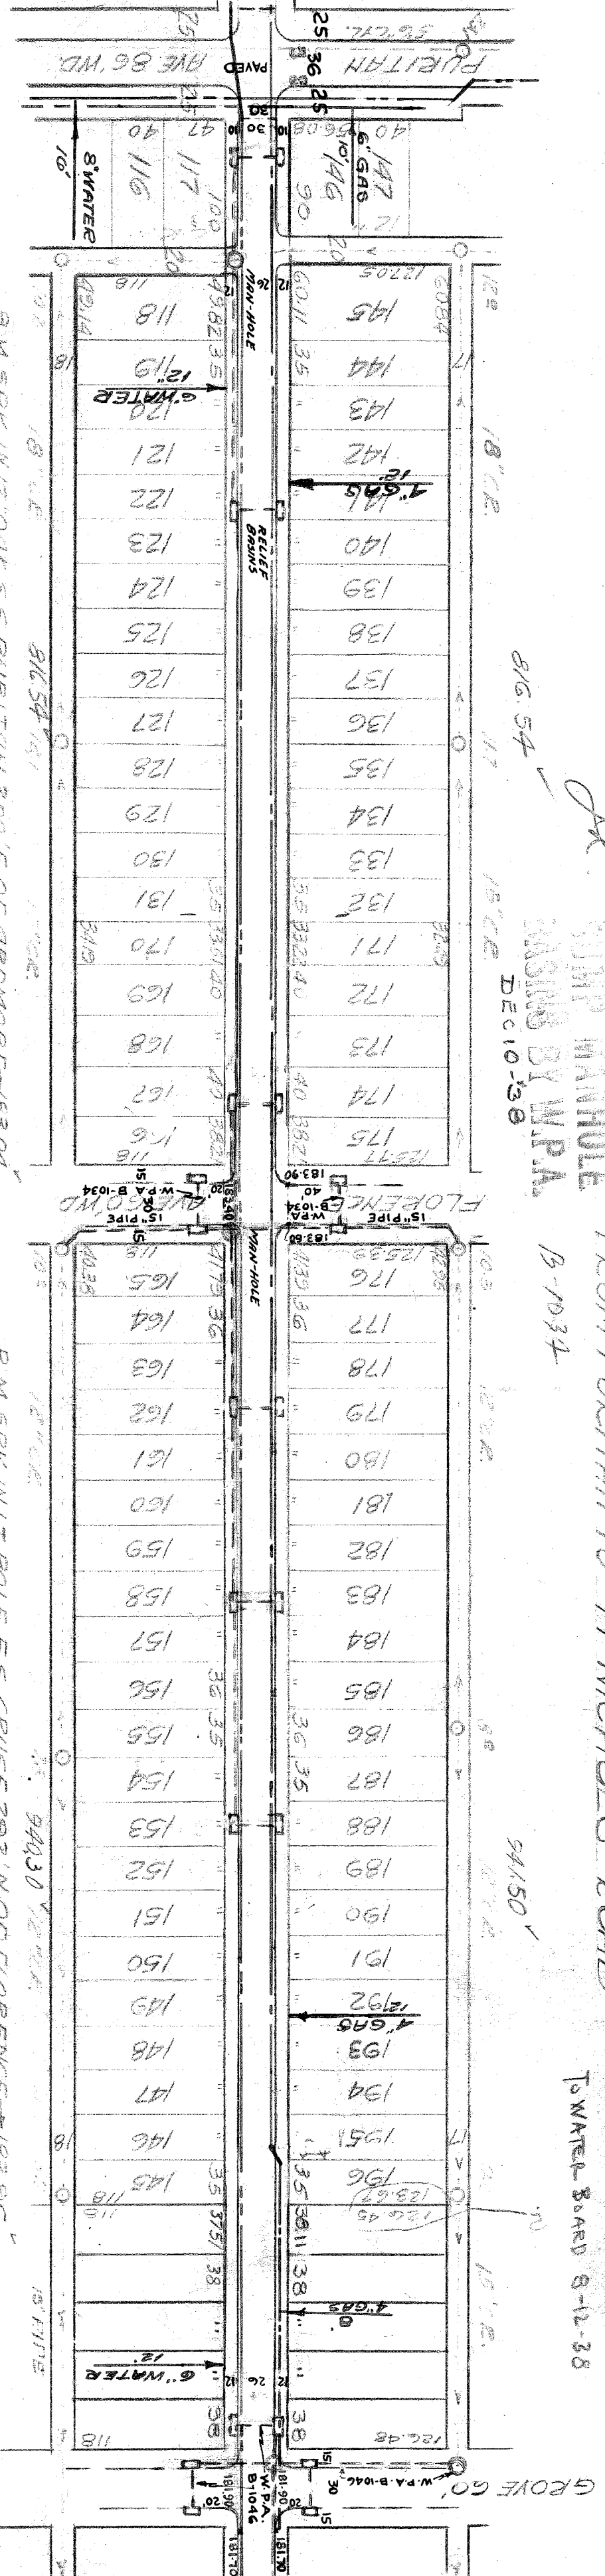

DRAINAGE COMPLETED
PAVING COMPLETED 5-13-39

NOTE
REVISION 8-24-38
EXTENSION OF GAS MAIN
WATER MAIN OK 8-22-38

LOTS	4	811	72	1/2	2	405	86
CITY		400		1/2		200	
TOTAL	5	211	72			2,005	86

DESIGNED BY	APPROVED
DRAWN BY	ENGINEER OF STREETS
TRACED BY	ASST. CIV. ENGINEER
CHECKED BY	
EXISTING	POOLS & BASINS
NEW	

Excavation	
N. O. Straight	
Old Curb Reset	
N. C. Man. Street by Contr.	
Paving	
" Concrete Base	
Curb Concrete	
Set Stone	
Control Header Sq. Yds.	

INDEXED

52581

