

DESIGNER  
E.P.L. MOUND  
E.P.L. ST. LOUIS

DATE OF PAVING 8 5 8  
MATERIAL 5 1/2" CONC. 1 1/2" ASPH. 8" CONC.

CONTRACT APPROVED, C.C.  
PET.# 6856 MARION POLAKOWSKI 8/2/49  
DENCLU MARKS  
ELEV  
147.580'  
146.87'  
148.02'  
149.67'  
146.044'

DESIGNED BY G. SMITH  
DRAWN BY  
CHECKED BY  
APPROVED  
ASSISTANT CITY ENGINEER

RECORD NO. 21 51  
INDEXED NO. 21 51

NOTE:  
THE STONING SHALL CONSIST OF TWO LAYERS, 3" COMPACTED THICKNESS. THE BOTTOM 3" SHALL CONSIST OF 4R STONE WITH 30-A FILLER CHIPS. THE TOP 3" SHALL CONSIST OF 6R STONE WITH 30-A FILLER CHIPS. THE SURFACE SHALL BE OILED WITH EITHER SC-0, SC-1, T-1 OR T-2 AT THE RATE OF 1/4 TO 3/8 GALLONS PER SQ. YD. STONE AND OIL TO MEET MICHIGAN STATE HIGHWAY 1950 SPECIFICATIONS.  
DITCHES AVERAGE DEPTH 6"




Note:  
See W.C.P. Map Date 4-7-53  
For this Intersection  
Sheet #6  
7 W  
10-16-53

C-327	C-586	C-739A
C-324A	C-390	C-587
C-325	C-52A	C-733
C-326A	C-585	C-739
C-327	C-586	C-739A
C-739B	C-936	C-1508

NOTE:  
BEFORE STARTING CONSTRUCTION CONTRACTOR MUST CHECK WITH UTILITIES FOR LOCATION OF EXISTING STRUCTURES WHETHER OR NOT INDICATED ON PLANS  
PLAN SCALE DISTORTED  
LOTS & ALLEYS 1" = 100'  
STREET WIDTHS 1" = 50'  
DRAINAGE COMPLETED 7-11-52  
PAVING COMPLETED C.C. 7-15-52

QUANTITIES	ESTIMATED	FINAL
EXCAVATION CU. YDS.	500	500
NEW CURB LIN. FT.	2570	2570
PAVING 6" 8" 80. YDS.	479	479
6" STONING & OILING STOPS	744	744
SIDEWALK 4" 80. FT.	55	55
MANHOLES CONC.	1	1
ADJUST	1/2	1/2
CONSTRUCT	100	100
ADJUST	100	100

FOR SCALE 1" = 100'	SHEET 43
DATE DRAWING 6-27-51	
CHECKED R.H.B.	8701
CITY 11600	
TOTAL 188601	94301

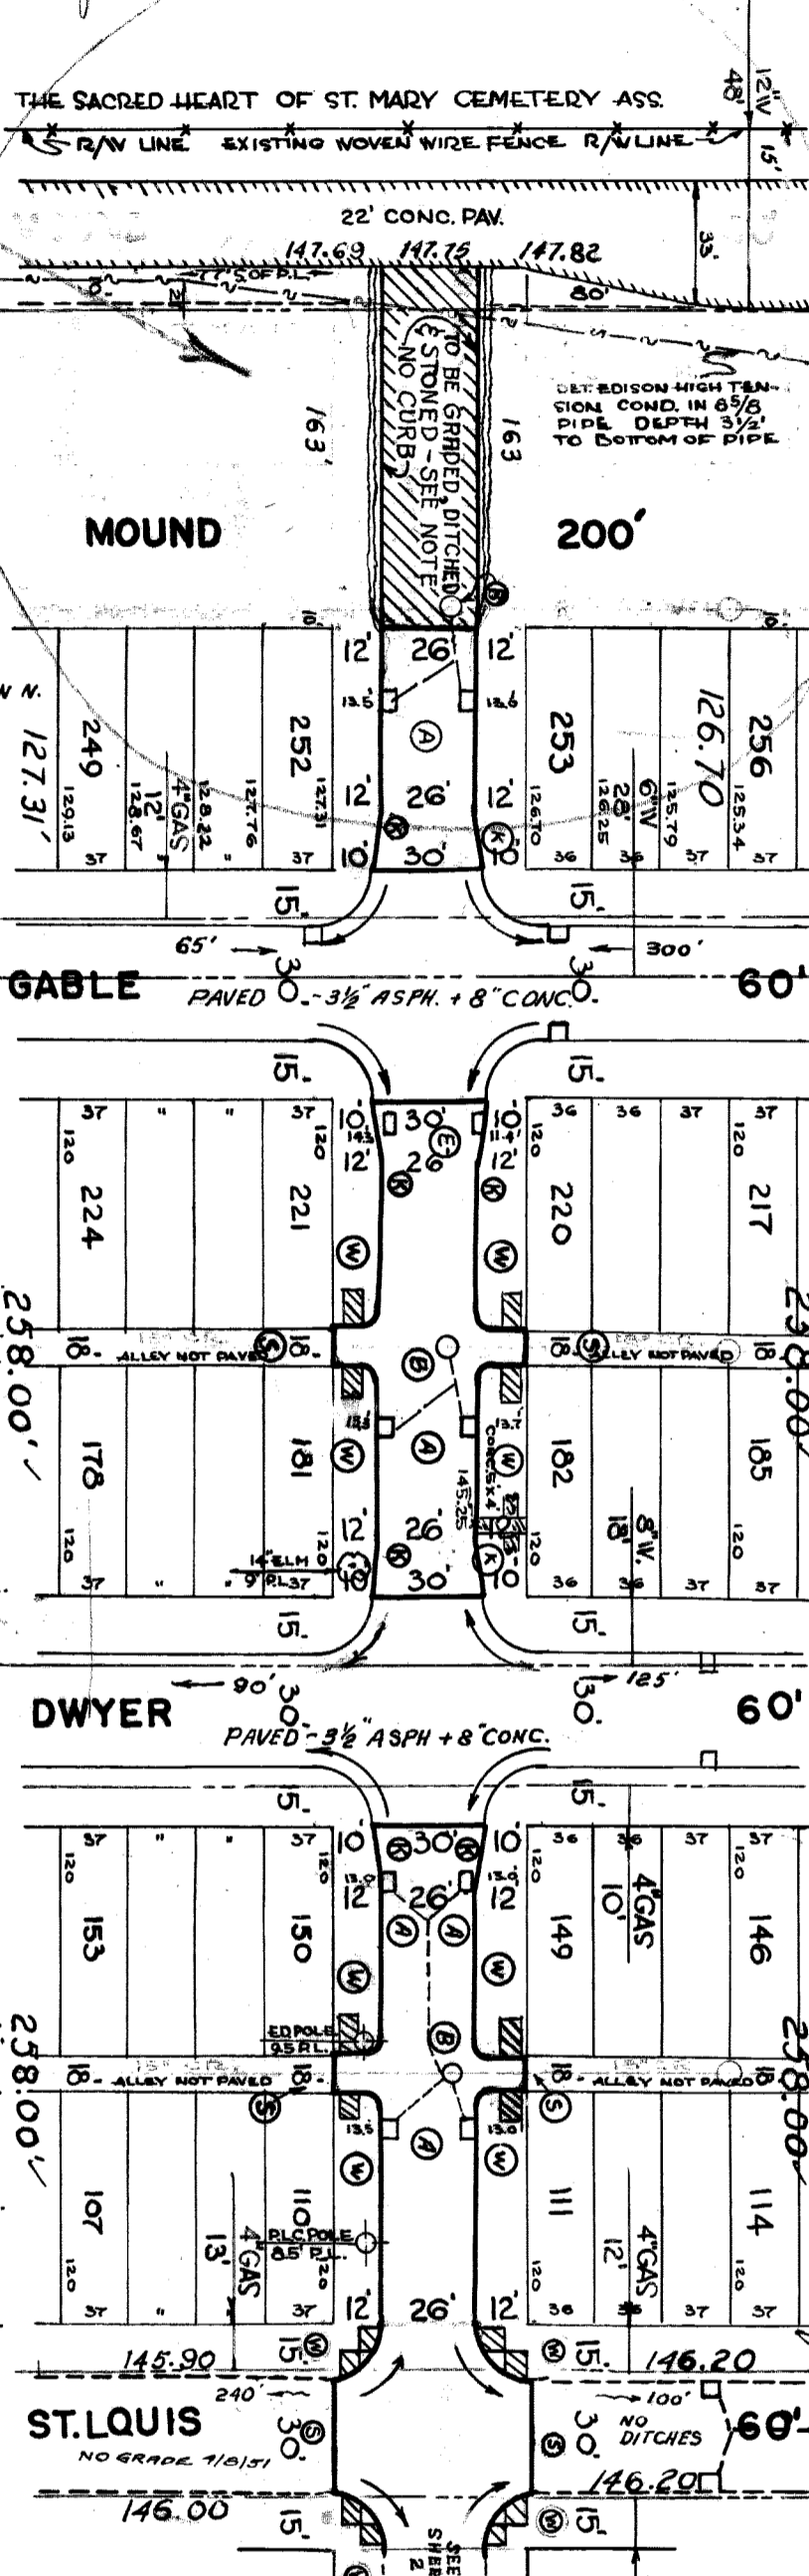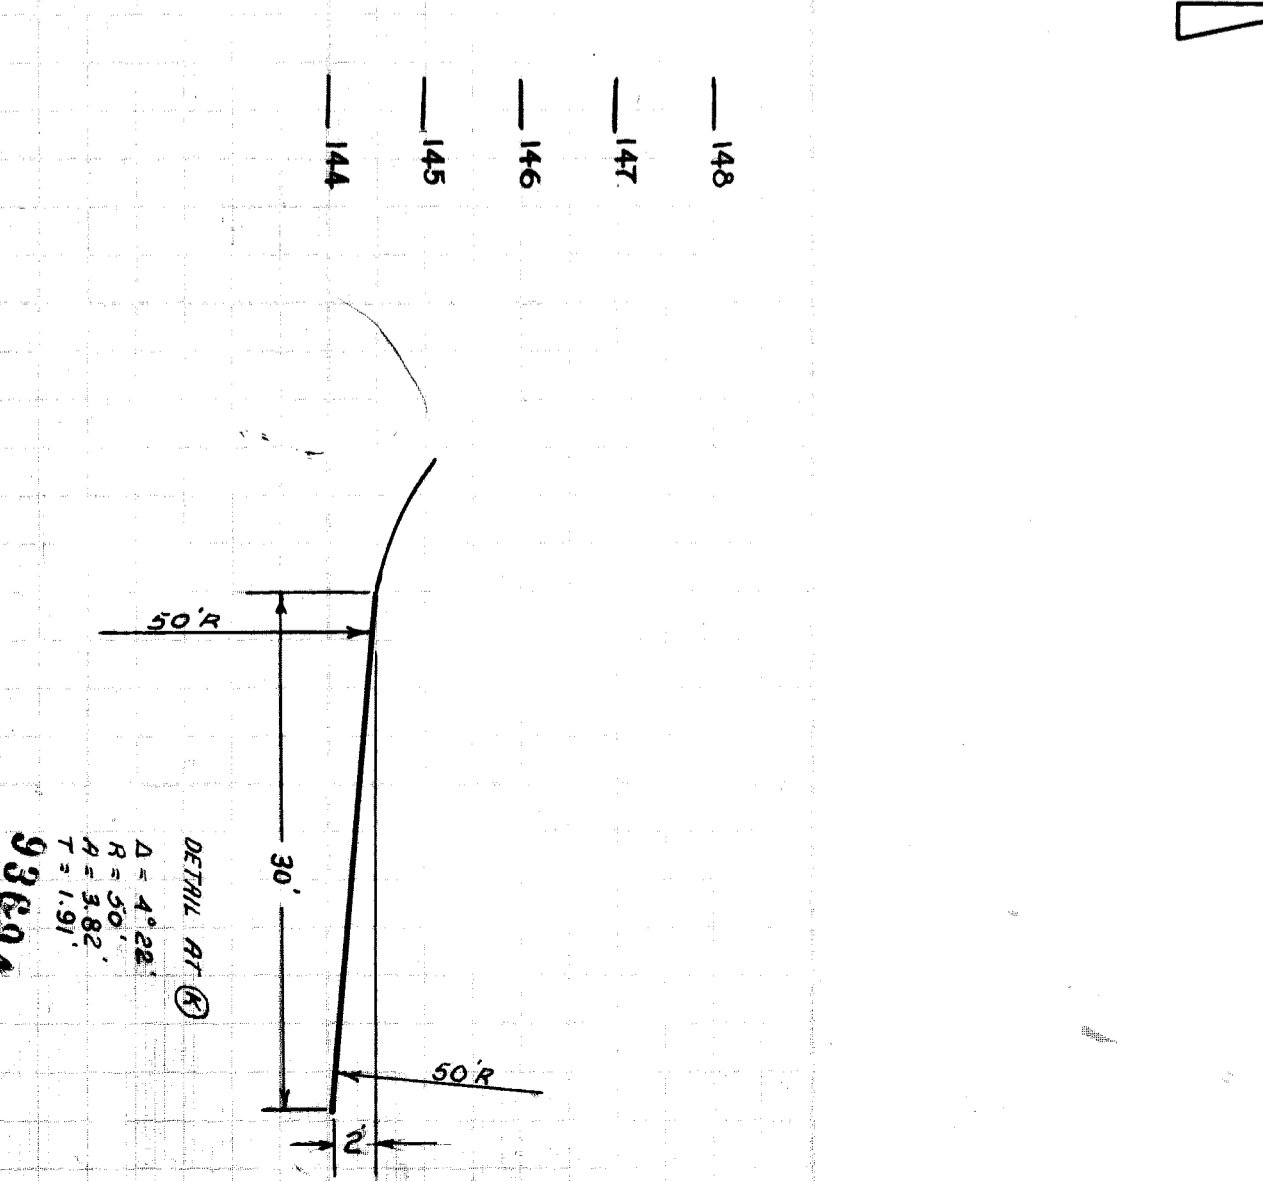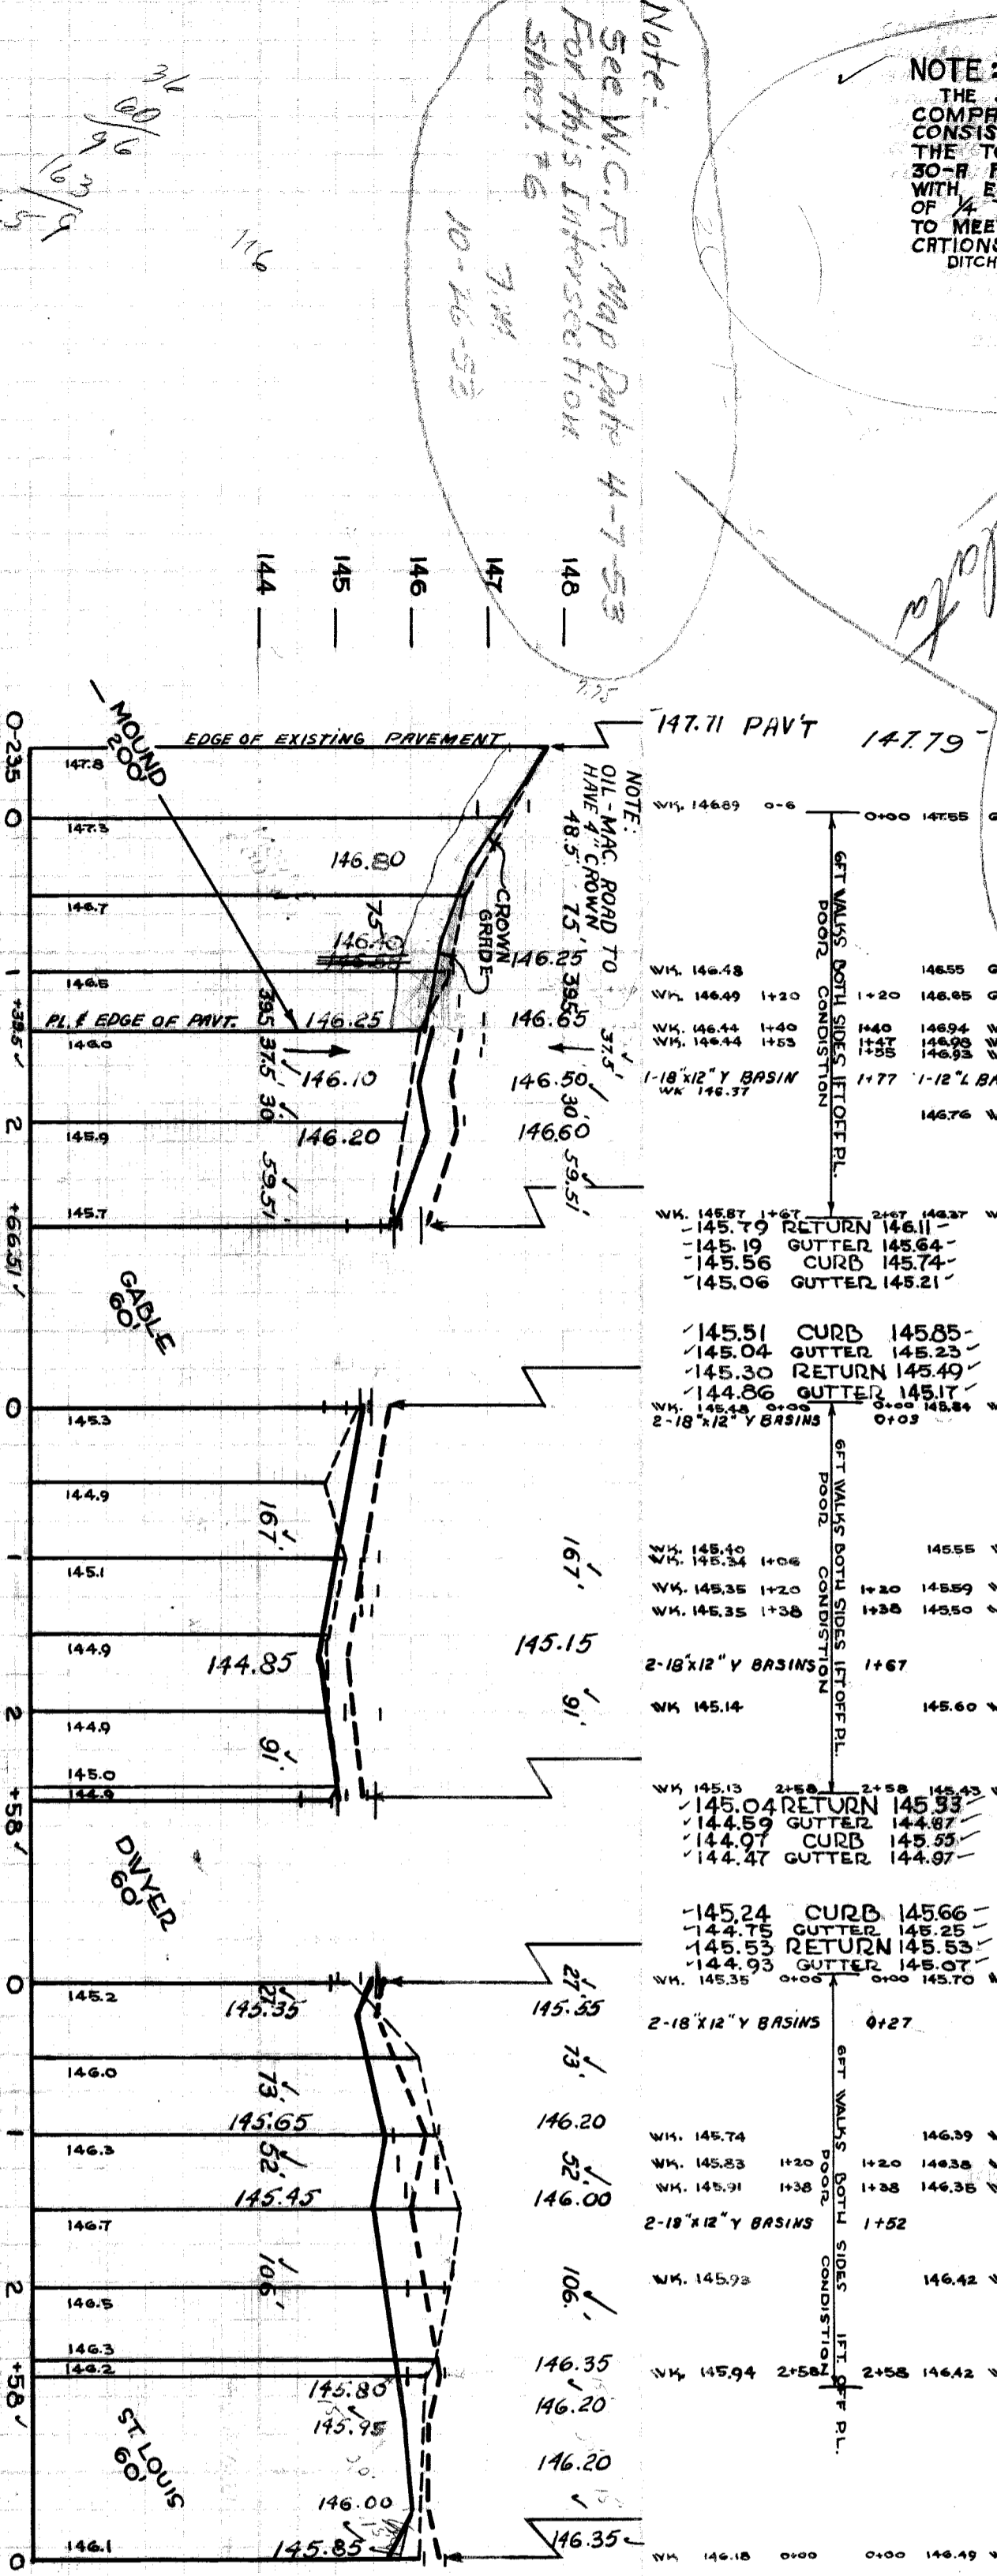

FOR SYMBOLS A ETC. SEE STD. DETAIL DRAWING C-327  
PL. OFFSET 5' TO + IN WALK  
MOUND 200'  
GABLE PAVED 3" ASPH. + 8" CONC. 60'  
DWYER PAVED 3" ASPH. + 8" CONC. 60'  
ST. LOUIS NO GRADE 1/10/51 60'