

CROSS SECTIONS

WARD DETAIL




CIRCLES				QUANTITIES	LOTS	CITY	LOTS	CITY	HOR. SCALE 1" = 50'	BOOK	PAGE	
AT	NO	Δ	SEC.									
				EXCAVATION					VER. SCALE	DATE	Apr. 13, 1938	
				STRAIGHT CURB NEW					PLAN	BRUBAKER	PROFILE	
				OLD CURB RESET					CHECKED	GRADE	COMPUTED	
				CIRCULAR CURB					LOTS	2L	LENGTH	
				PAVING					CITY	2L	LENGTH	
				CONCRETE BASE					TOTAL	2L	LENGTH	
											LOTS	CITY
									COST ADVERTISING BLANKS			
									COST INSPECTION			

DEPARTMENT OF PUBLIC WORKS
CITY ENGINEER'S OFFICE -- DIVISION OF STREETS

NAME OF STREET **WEST GRAND B**
FROM **Mc KINLEY - MY**
TO **HUBBARD**

TYPE OF PAVEMENT

DESIGNED BY	
DRAWN BY	
TRACED BY	
CHECKED BY	

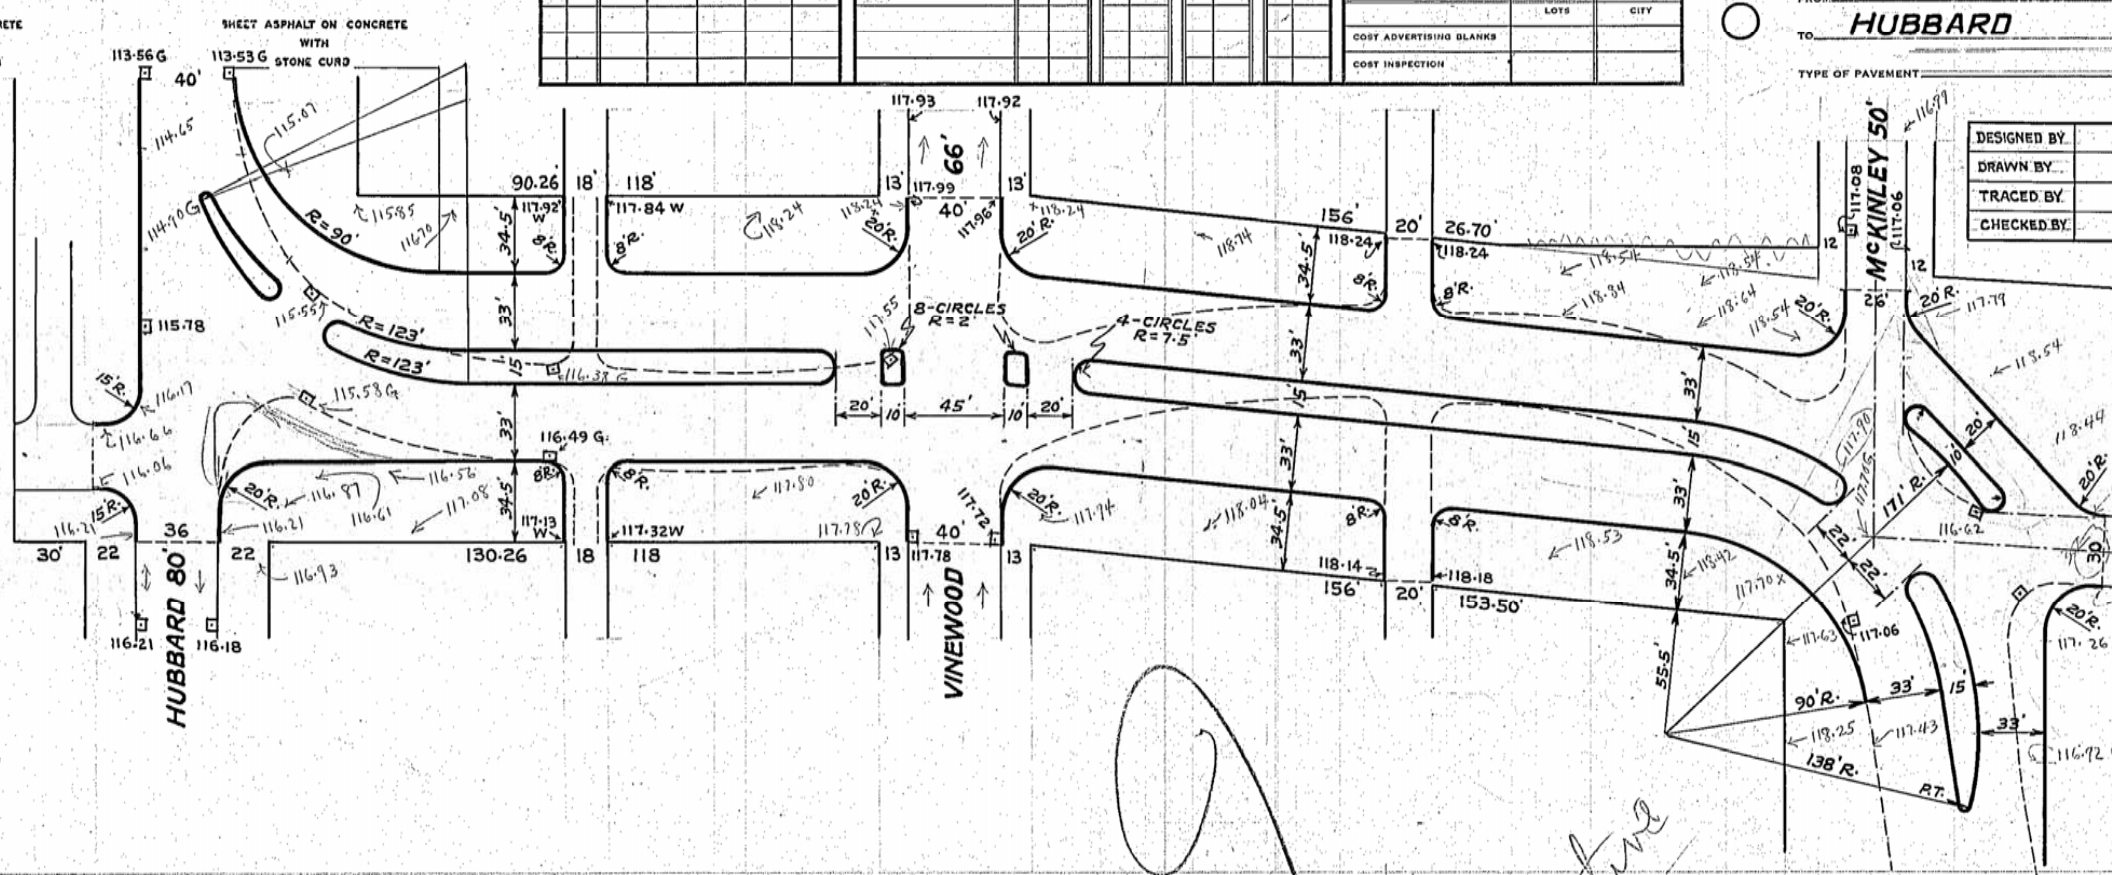

Not Effective
W. Q. W.