
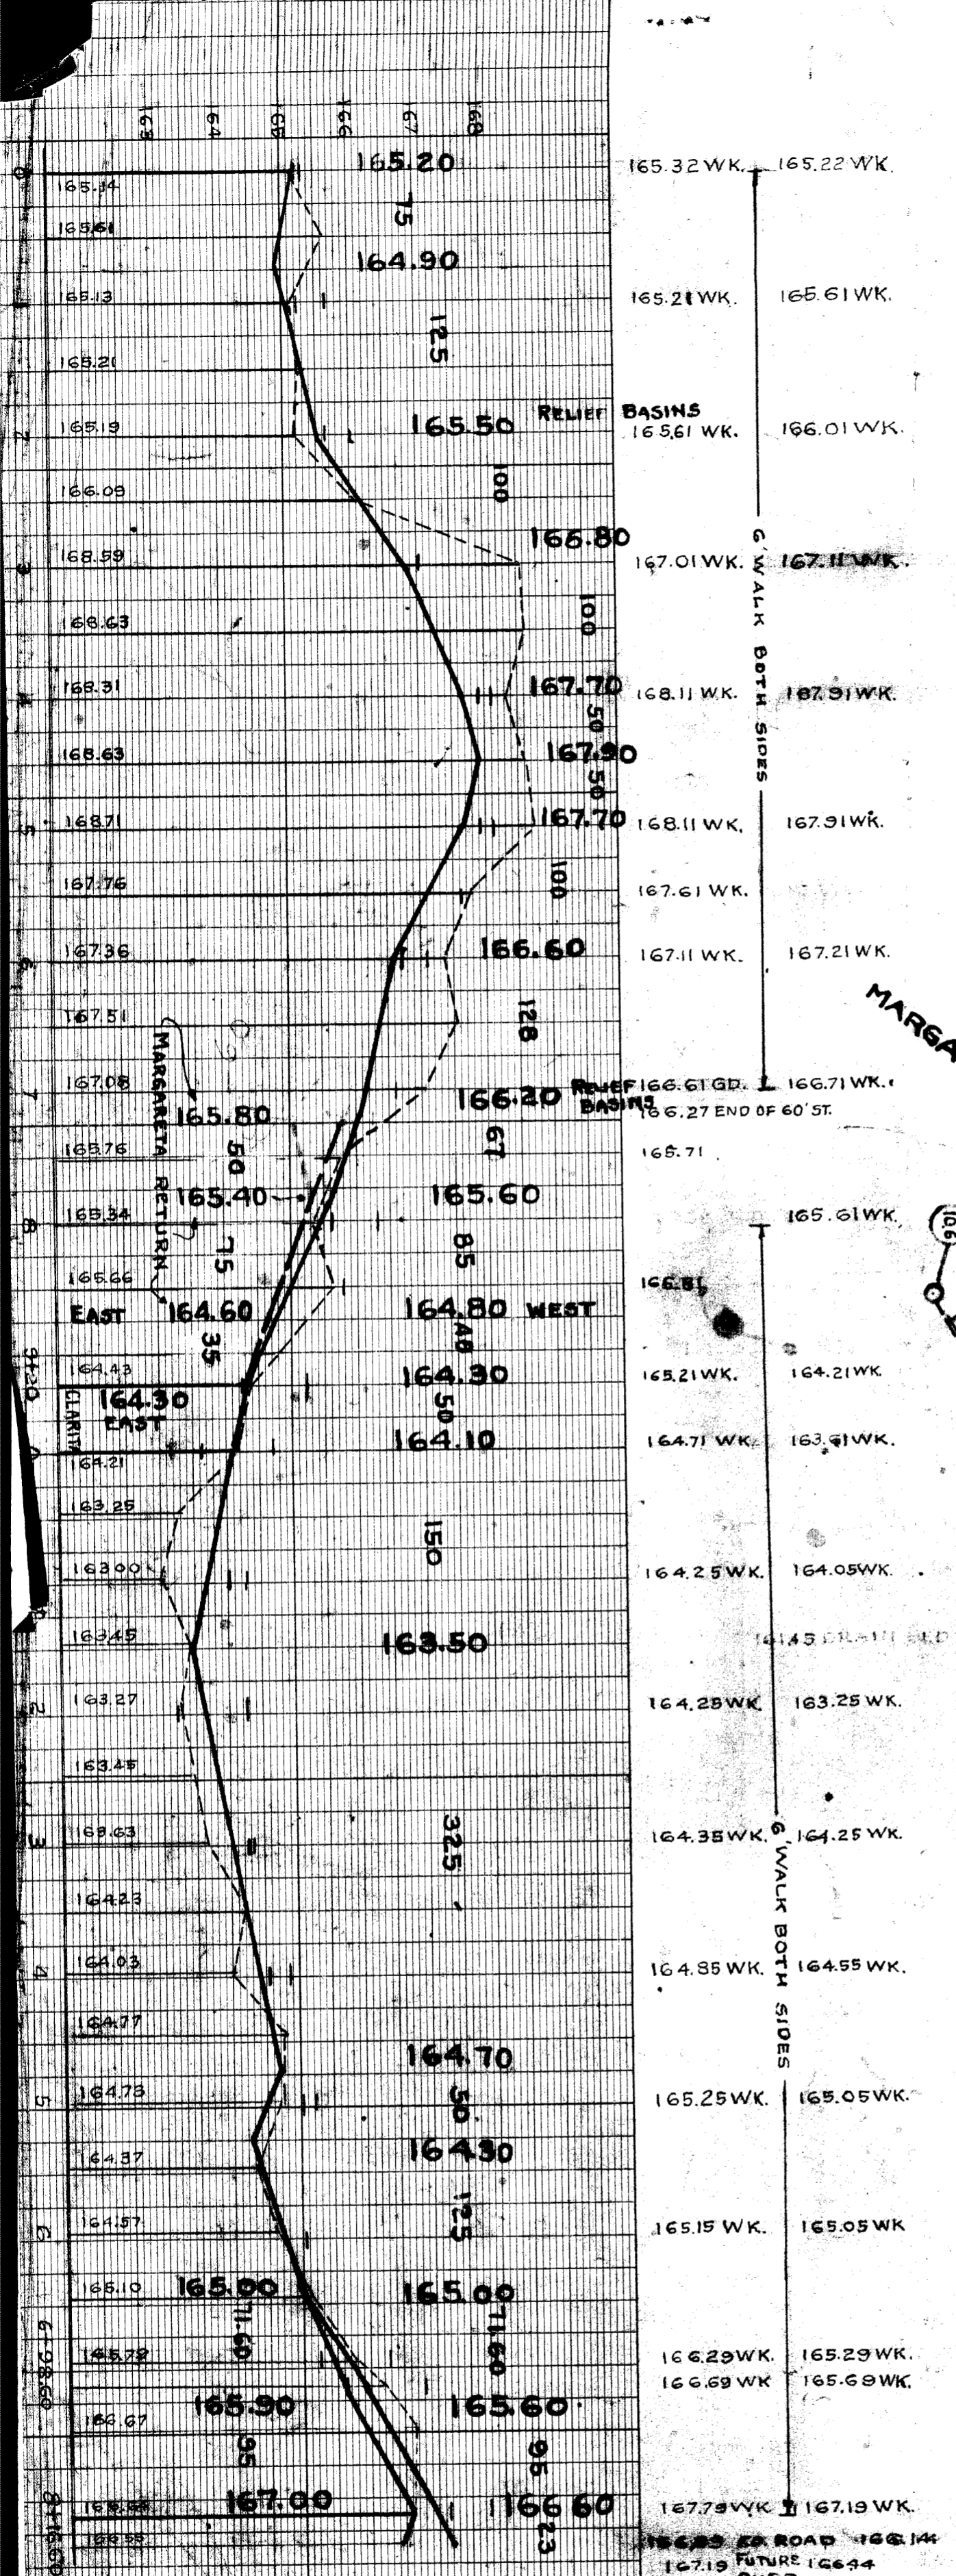



SEWER INDEXED	JOB NO.	PROGRESS	QUANTITIES	LOTS	CITY	LOTS	CITY
REVISIONS	BLUE PRINT ISSUED FOR:	DATE	EXCAVATION				
	GRADE ONLY		STRAIGHT CURB NEW				
	CATCH BASINS		OLD CURB RESET				
	PAVING-CLASS		CIRCULAR CURB				
			PAVING				
			CONCRETE BASE				

NON. SCALE 1" = 100'	DATE	DESIGNED BY	D.W.
VER. SCALE 1" = 2"		DRAWN BY	D.WATERS
PLAN	D.W.	TRACED BY	
CHECKED	PROFILE	CHECKED BY	
LOTS	GRADE	APPROVED	
CITY	H.A.S.		
TOTAL	CHECKED		
LENGTH			
1709.10			
1809.60			

RECORD NO.	INDEX NO.	NAME OF STREET	NUMBER OF SHEETS
114	114	HUNTINGTON	1
FROM	TO	TYPE OF PAVEMENT	WIDTH
23 N OF S.L. SEVEN MILE RD		6" ONE COURSE CONGR.	30'

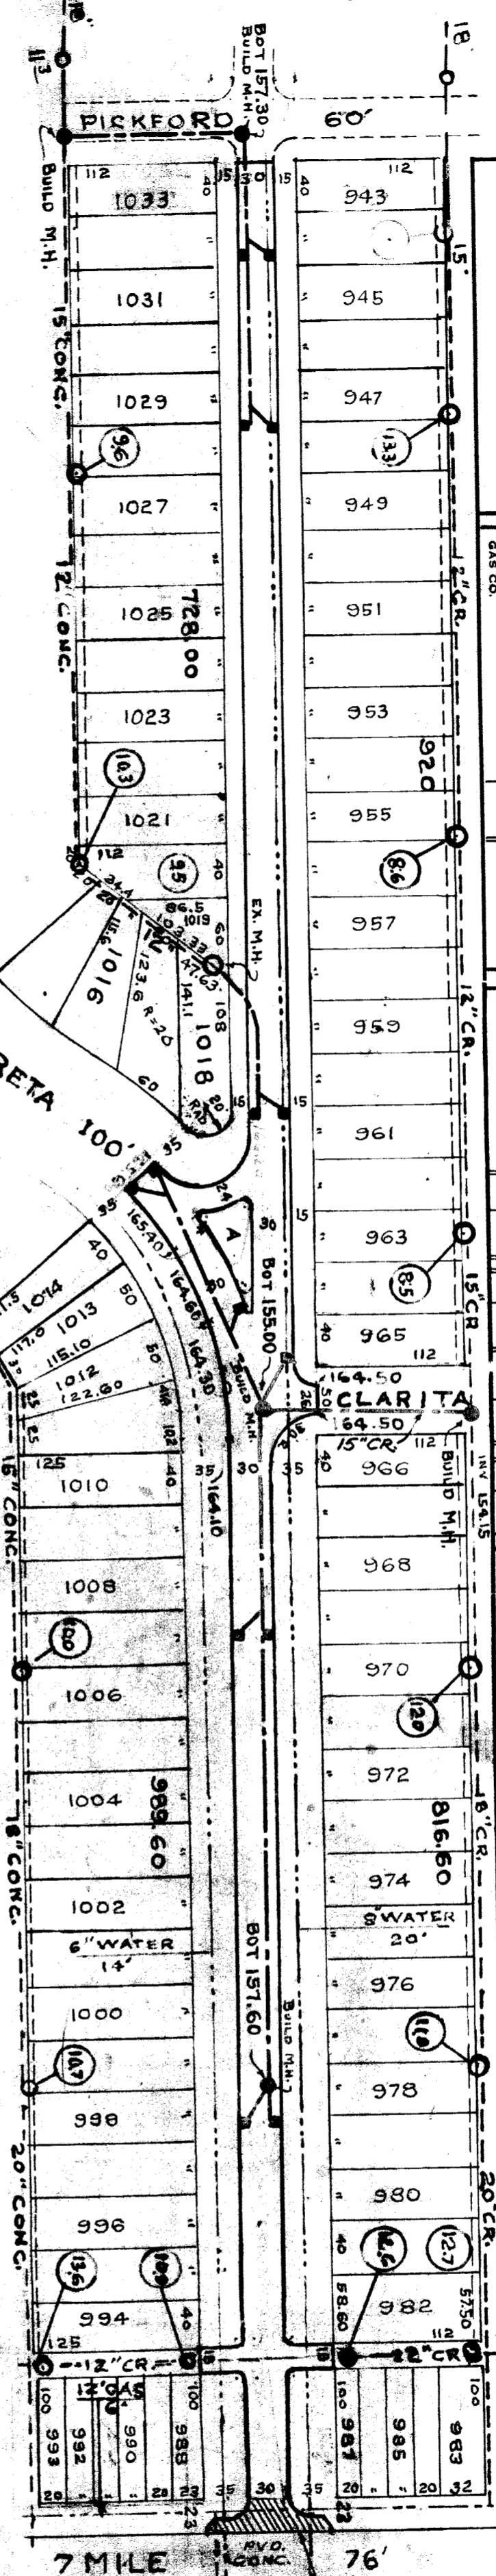

174.211 S.S. 7 MILE 35' W OF GRANDVILLE VERT. SPK. IN NORTH SIDE OF 18" MAPLE
 ARROW ON HYD. SE. COR. HUNTINGTON & 7 MILE
 FIG. 9 IN 1929 N.W. COR. " CLARITA
 " " " SW " " PICKFORD

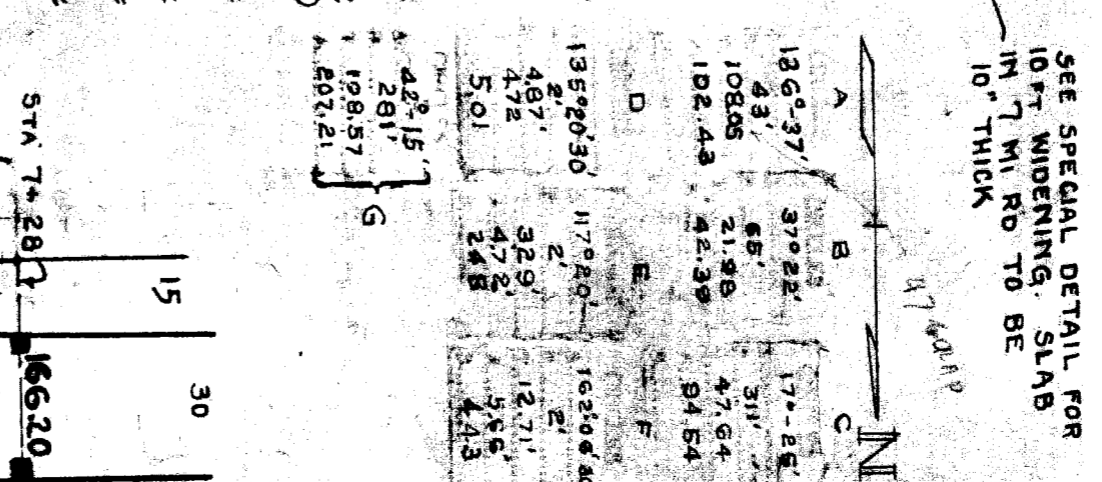

SEE SPECIAL DETAIL FOR 10" WIDENING SLAB IN 7 MI RD TO BE 10" THICK