

CONTRACT NO. P.W. 3931

# STREET PAVING PLAN CITY OF DETROIT

DEPARTMENT OF PUBLIC WORKS - CITY ENGINEERS OFFICE  
LAFAYETTE PROJECT MICH R-12

LARNED

900' E. OF E. ROW LINE OF THE WALTER  
P. CHRISLER EXPRESSWAY

TO: W.P.L. OF GRAND TRUNK R.R. R.O.W.

MODIFIED 10.5.10 TYPE III  
TYPE OF PAVEMENT CONCRETE INTERLOCK CURB 2 - 3.3  
10" UNIFORM AT STREET INTERSECTION CREDIT AS NOTED

SHEET 2 OF 5 SHEETS

## PETITIONER-DETROIT HOUSING COMMISSION

BENCH MARKS

BENCH	MARKS	ELEV.
R.L.B.M. 38-251.4	N.E. COR. BRIDGE F. LAFAYETTE	125.865E
R.L.B.M. 38-251.4	N.E. COR. BRIDGE F. LAFAYETTE	118.631E
S.P.K. IN POLE 31	E. COR. LARNED ST. OF X-WAY, X-WAY C.B.M.	120.40
C.B.M. 1	HYD. N.W. COR. LARNED ST. OF X-WAY	120.68
C.B.M. 2	HYD. N.W. COR. LARNED ST. OF X-WAY	119.23
C.B.M. 3	HYD. S.E. COR. LARNED ST. OF X-WAY	119.74
C.B.M. 4	HYD. S.E. COR. LARNED ST. OF X-WAY	119.71
C.B.M. 5	HYD. S.E. COR. LARNED ST. OF X-WAY	119.71
C.B.M. 6	HYD. S.E. COR. LARNED ST. OF X-WAY	127.97
C.B.M. 7	HYD. S.E. COR. LARNED ST. OF X-WAY	122.09
C.B.M. 8	HYD. S.E. COR. LARNED ST. OF X-WAY	120.76

NOTE: FOR SYMBOLS A ETC. SEE STA. DET. DWG. C-4375


INDEX NO.	REVISIONS
11	
38	

MADE BY	CHECKED BY
L. CHAPMAN	L. CHAPMAN
PROF. GRADE	ESTIMATE
DATE 7-15-60	DATE 7-23-60
SEWER APPROVED	SEWER APPROVED
APPROVED	APPROVED

PETITION NO.	DATE
1066-B	7-15-60
BOOK 1558	PG. 41
HC. 1993	PG. 41
DATE OF DRAWING	DEC. 1, 1960


QUANTITIES	ESTIMATED
RECAVATION	CU. YDS.
PAVING	SQ. YDS.
SEWER	LINE FT.
APPROXIMATE	ADJUST
CONSTRUCT	ADJUST
CONSTRUCT	ADJUST

DATE	REVISIONS
5-11-61	ORLEANS INTERSECTION ADDED GRADE CHANGES
6-15-61	ADDED ISLAND CROSS OVER AT ORLEANS

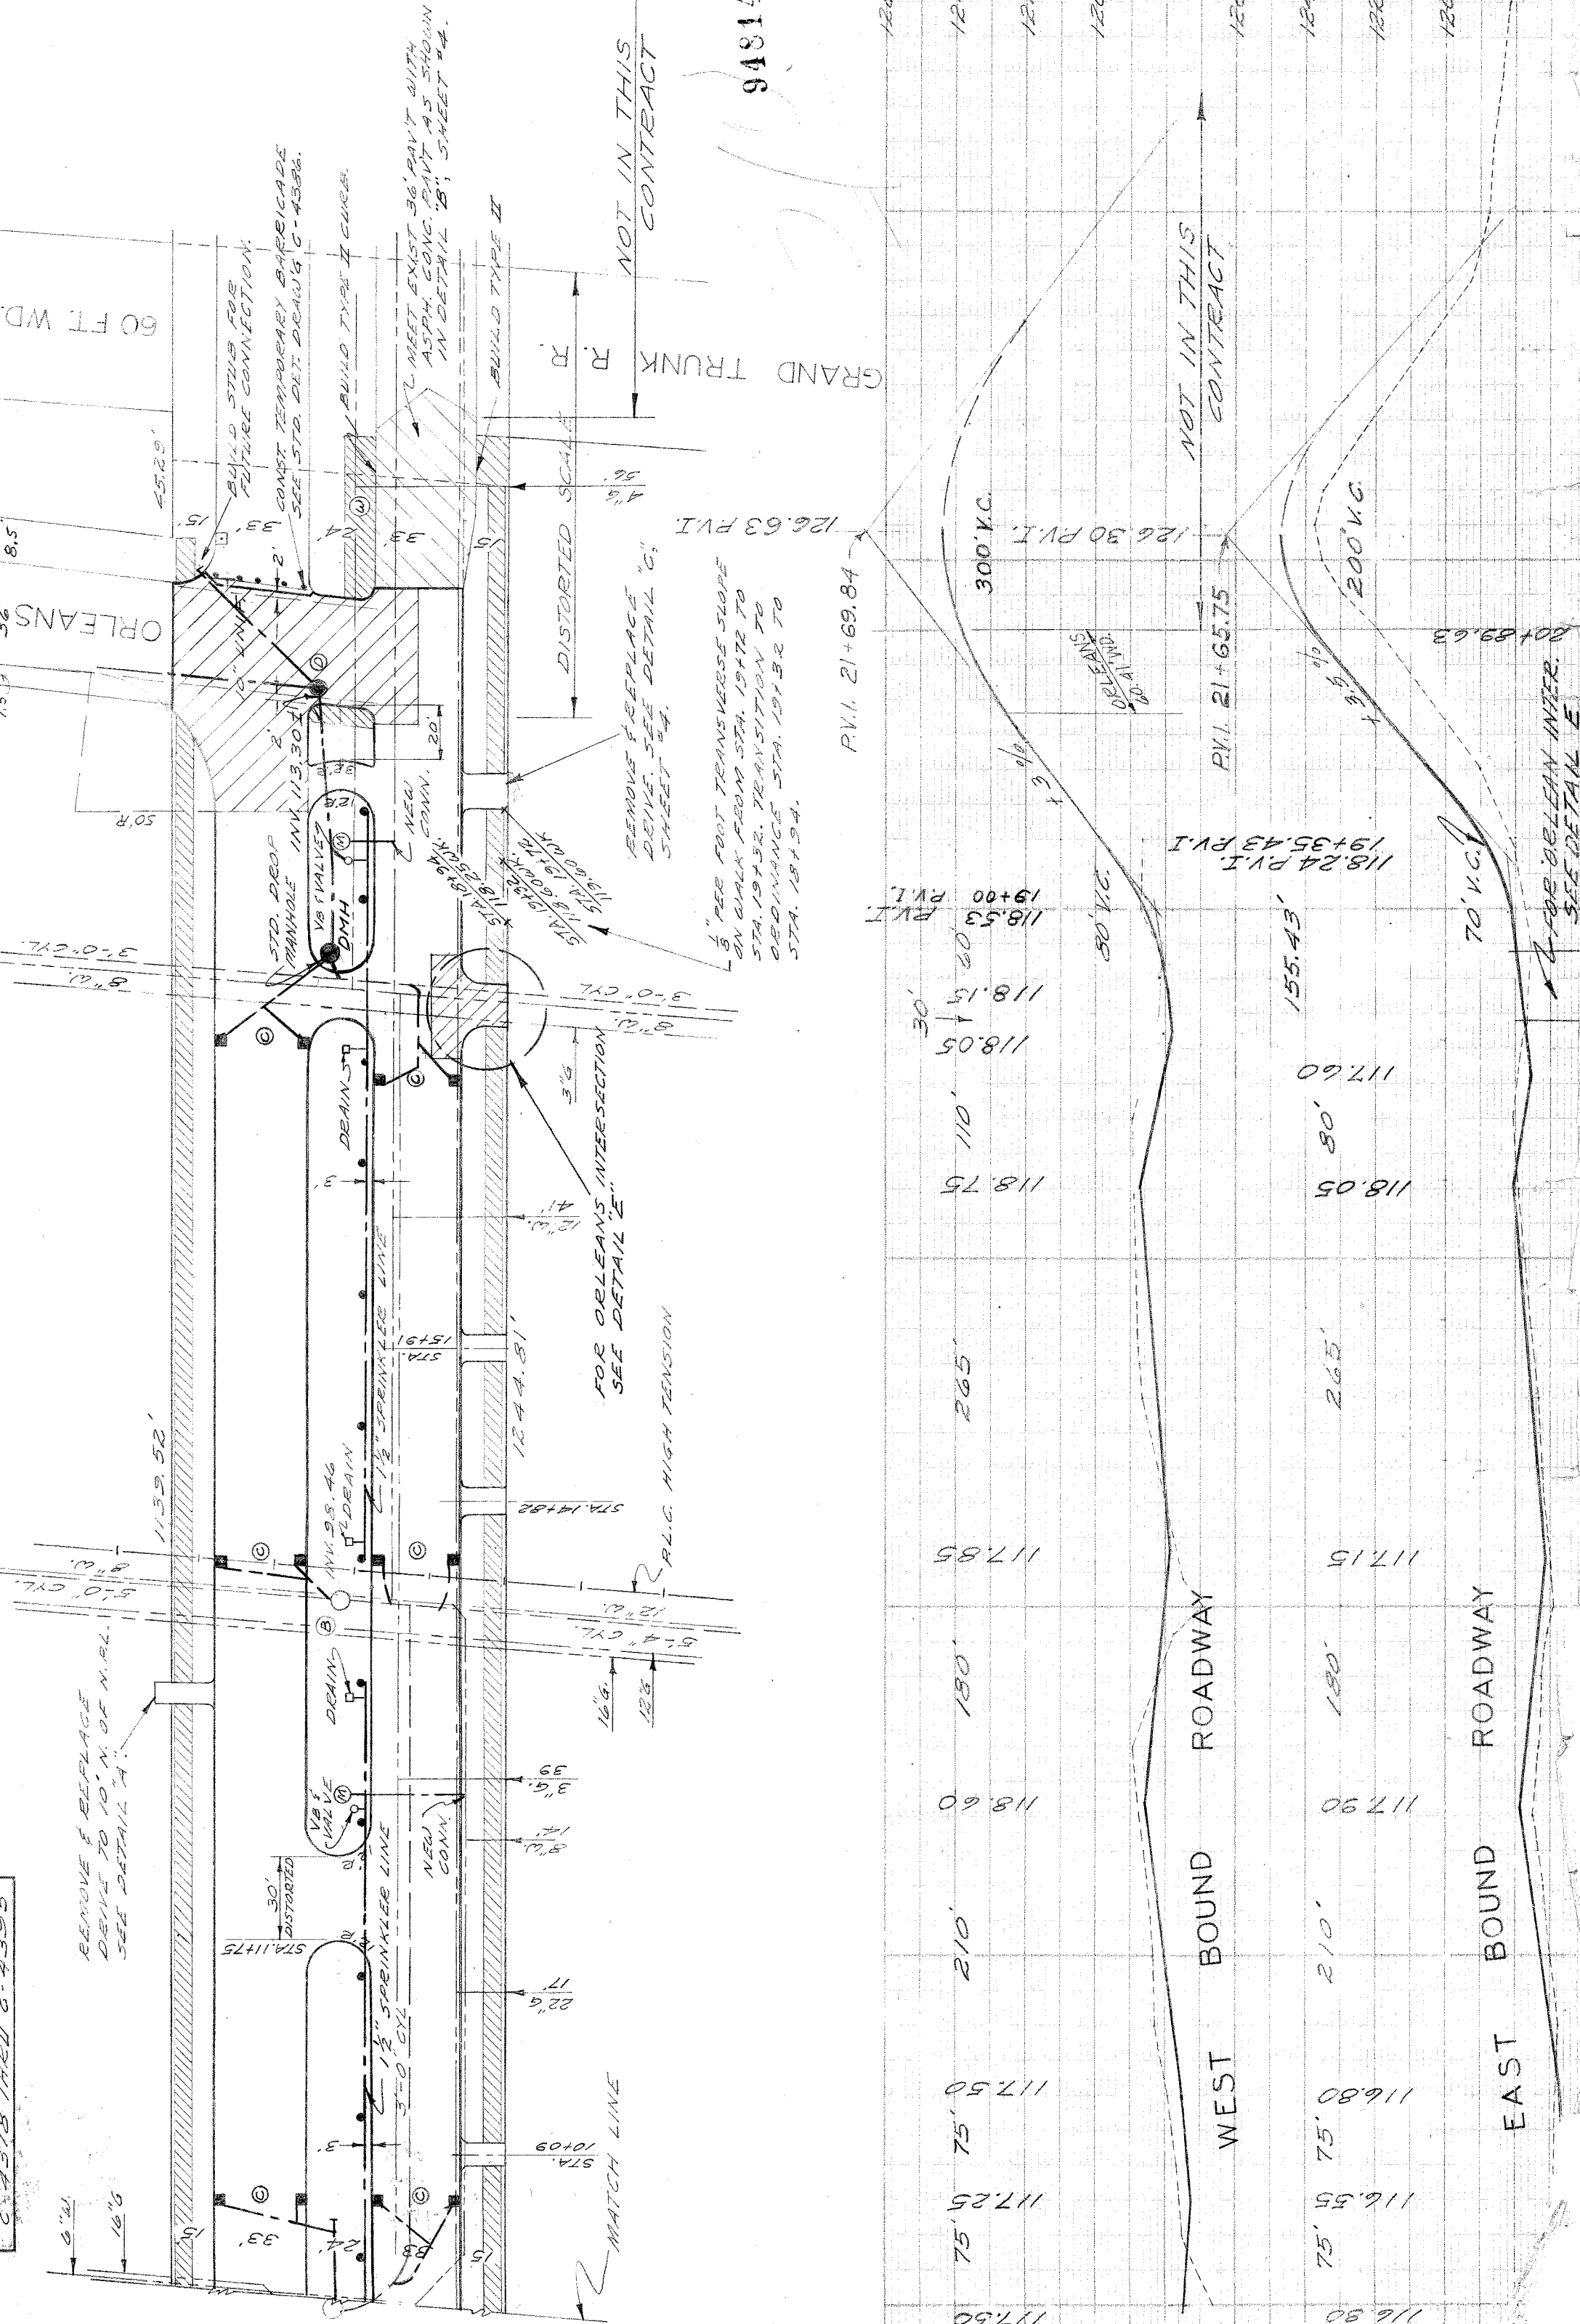

94814

### DETAIL OF ORLEANS INTERSECTION

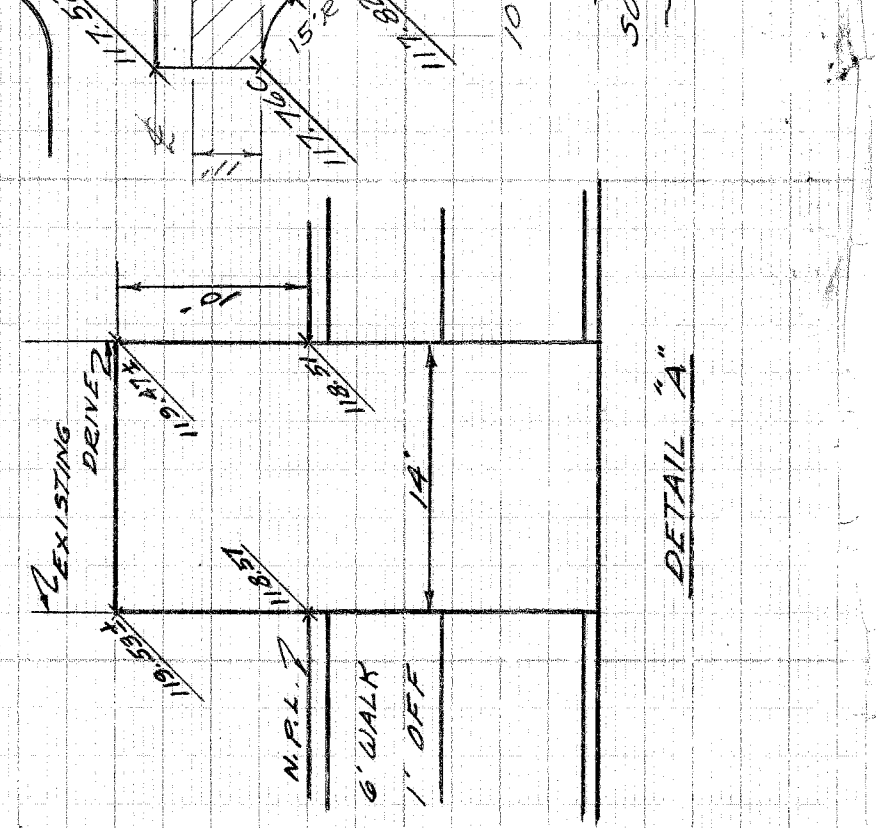

### DETAIL F SOUTH ORLEANS INTERSECTION



### DETAIL A

