

RECORD NO.	73
INDEX TO NO.	121
NAME OF STREET	LENORE
FROM	N.P.L. OF FLORENCE
TO	36.5' N.O.F.S. PL. OF MENICHO'S ROAD
TYPE OF PAVEMENT	DRAINAGE DITTY WITH 30" x 36" PAVED




DESIGNED BY	S.S.
DRAWN BY	A. Eaton
TRACED BY	L.B.M.
CHECKED BY	G.S.
APPROVED	<i>[Signature]</i>
ENGINEER OF STREETS	ASST. CITY ENGINEER

HOR. SCALE	1" = 100'
VER. SCALE	1" = 2'
DATE	5-24-45
PLAN	A.E.
CHECKED	H.E.
PROFILE	A.E.
GRADE	G.S.
COMPUTED	G.S.
CHECKED	G.S.
LENGTH	173.00'
LENGTH	86.50'
LENGTH	1785.95'
CITY	

QUANTITIES	ESTIMATED	FINAL
EXCAVATION CU YDS.	2 351	226
NEW CURB LIN. FT.	3 399	152
PAVING SQ. YDS.	5 752	498
SIDWALK SQ. FT.		
MANHOLES ADJUST	2	-
CONSTRUCT	9	1
BASINS	999	86
SEWERS 12" LIN. FT.	166	14
SEWERS 15" LIN. FT.	519	-
FILL CU YDS		

SEWER	OK
REVISIONS	7-27/45
PLAN SCALE DISTORTED	1" = 100'
LOTS & ALLEYS	1" = 50'
STREET WIDTHS	
PAVING COMPLETED	
DRAINAGE COMPLETED	
NO. 1	

NOTE: BEFORE STARTING CONSTRUCTION CONTRACTOR MUST CHECK WITH UTILITIES FOR LOCATIONS OF EXISTING STRUCTURES WHETHER OR NOT INDICATED ON PLANS.

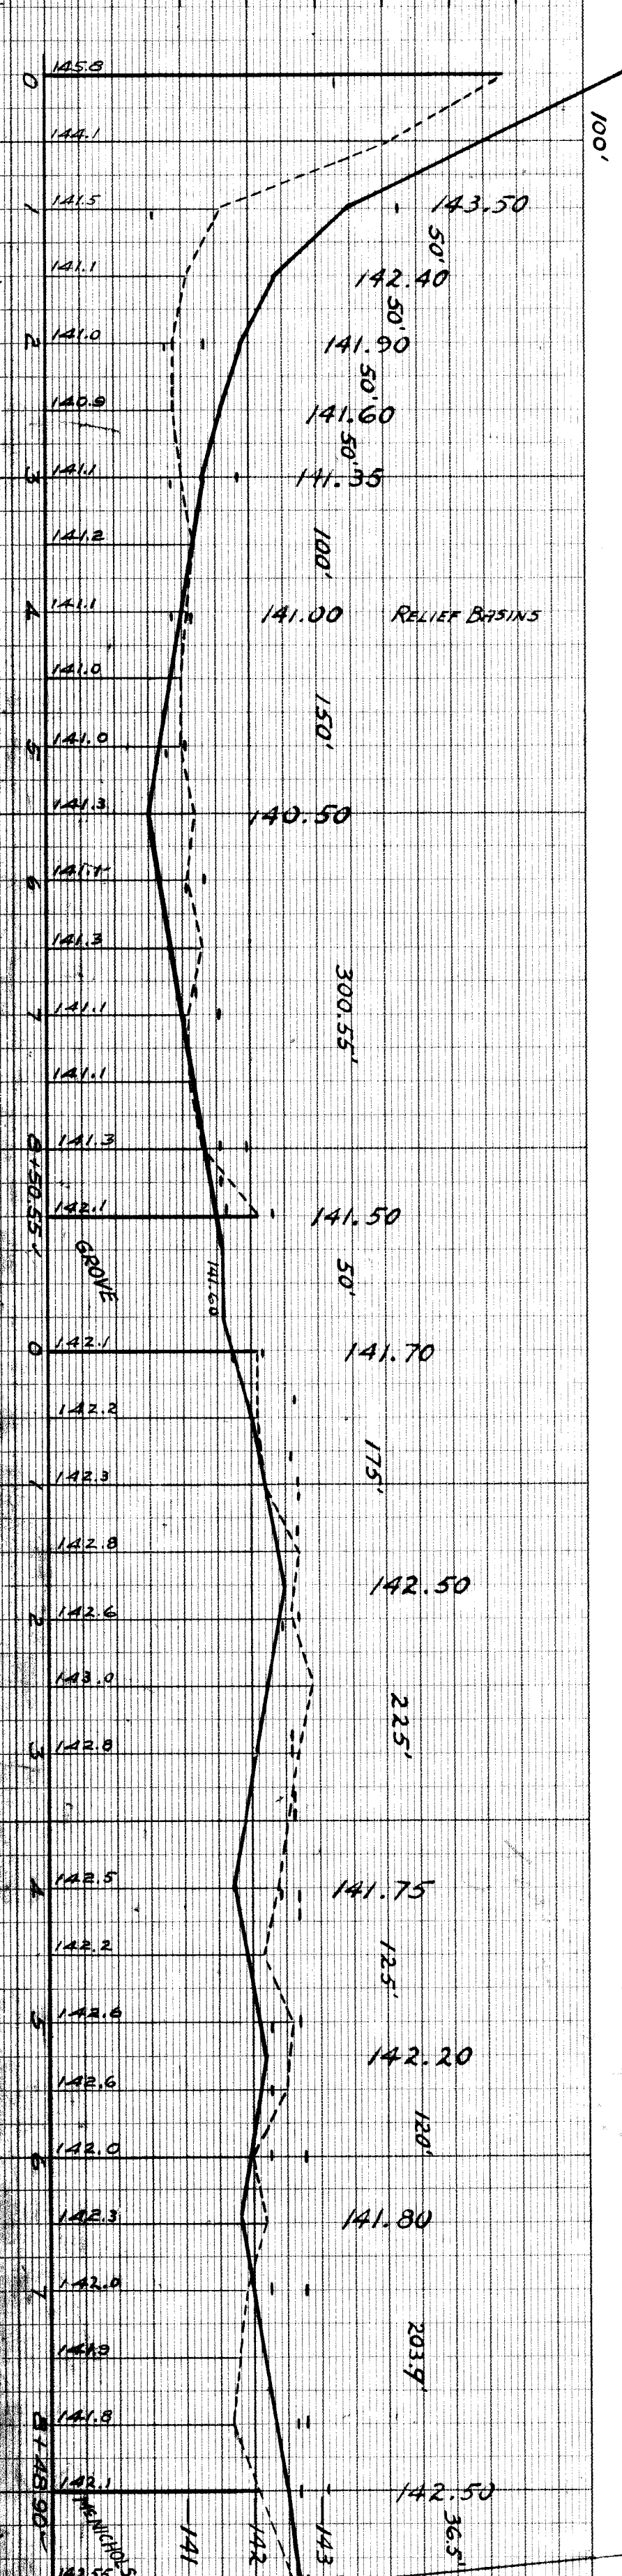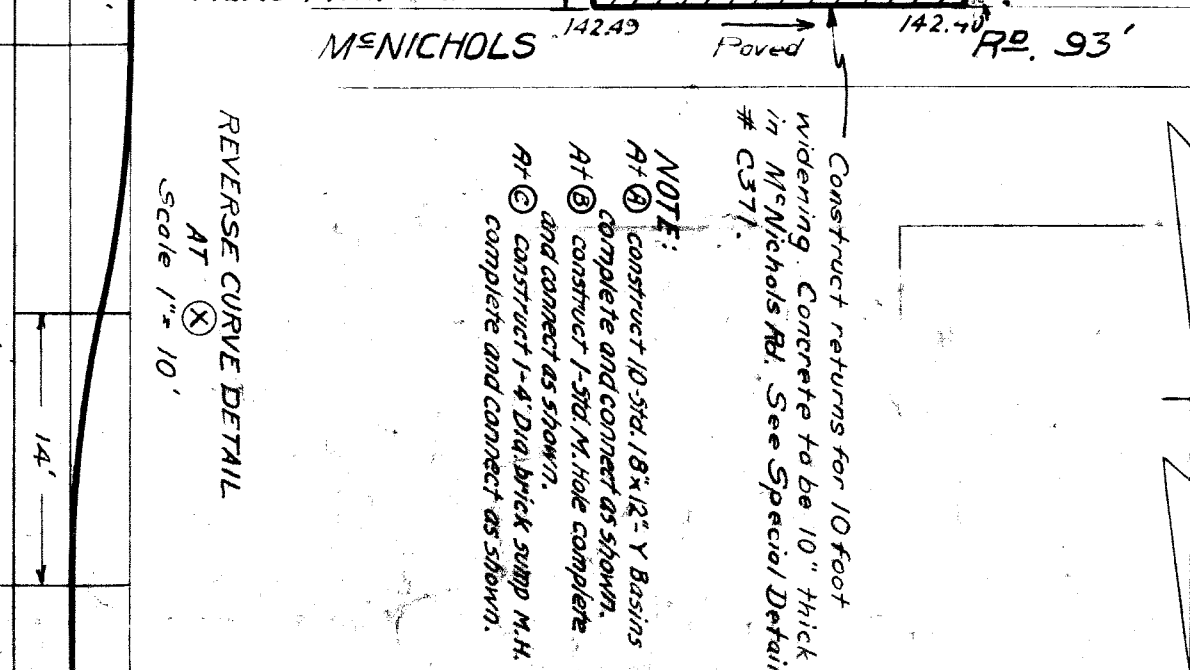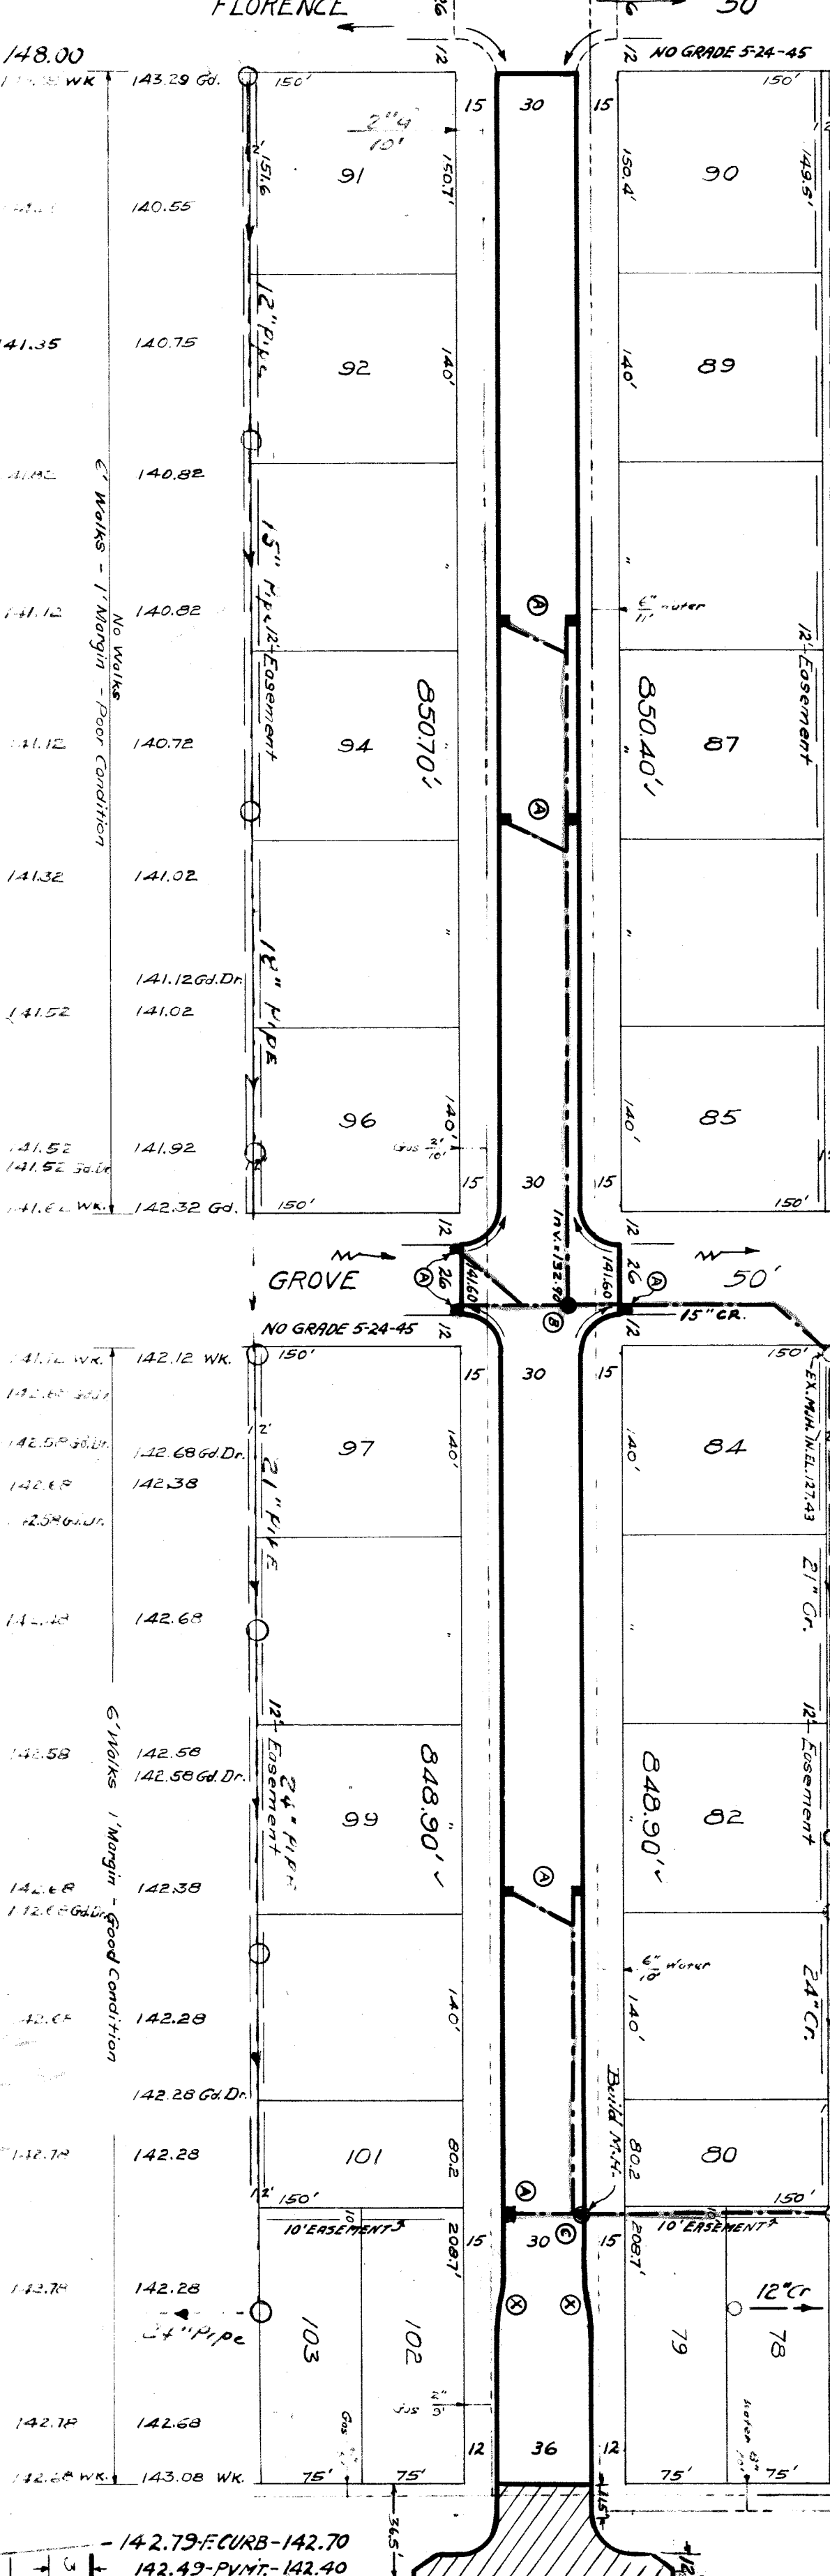

NOTE: Construct returns for 10 foot widening. Concrete to be 10" thick in Menichols Rd. See Special Detail # C371.

NOTE: Construct 10-5/8" 12" Y Basins complete and connect as shown. At 2 construct 1-5/8" M. hole complete and connect as shown. At 3 construct 1-4" Dr. brick sump M.H. complete and connect as shown.

BENCH MARKS ELEV.
 B.M. Spike in pole N.E. Cor. 148-108 of Lenore & Florence
 B.M. Vertical Spike, root of 80' Maple E. S. Lenore, 150' N. of Florence 141.818
 B.M. Top Hydrant S.W. Cor. 145-158 of Grove & Lenore
 B.M. Top of Hydrant S.W. Cor. of Lenore & Menichols - 145-908
 P.L. B.M. #121-209 West Spike in 48" Elm S.W. Cor. of Telegraph and Menichols - 155-888