

DEPARTMENT OF PUBLIC WORKS DETROIT  
CITY ENGINEER'S OFFICE ... DIVISION OF PAVING DESIGN  
STREET PAVING PLAN  
LONGACRE

FROM 195.5' S. OF N.P.L. OF WARREN AVE.  
TO 783.90' N. OF N.P.L. OF WARREN AVE.

REQUESTED BY WEBER 2-13-50 WARREN TO TIREMAN

CARD NO. **4099**

NAME OF STREET  
INDEX TO RECORD NO.  
ASSIGN NO. 325-EG-4  
RETENTION NO.

DESIGNED BY  
**N. BALONE**

SHEET 1 OF 1 SHEETS



ENGINEER OF STREETS  
CITY ENGINEER

VER. SCALE 1/2" = 2'	BOOK 1774 PAGE 7
DATE LEVELS 10-50	
DATE DRAWING 11-5-51	
PLAN CHECKED NB	COMPUTED NB
CITY 152780	LENGTH 76390
GRADE 79	CITY 3950
LENGTH 160680	LENGTH 80340

QUANTITIES	ESTIMATED	FINAL
EXCAVATION CU YDS.	LOTS	CITY
NEW CURB LIN. FT.	LOTS	CITY
PAVING SQ. YDS.		
MANHOLES ADJUST		
BASINS ADJUST		

NOTE: BEFORE STARTING CONSTRUCTION CONTRACTOR MUST CHECK WITH UTILITIES FOR LOCATIONS OF EXISTING STRUCTURES WHETHER OR NOT INDICATED ON PLANS.  
PLAN SCALE DISTORTED  
LOTS & ALLEYS 1/2" = 100'  
STREET WIDTHS 1/2" = 50'  
DRAINAGE COMPLETED  
PAVING COMPLETED

SUPPLEMENTARY DETAILS			
C-324A	C-390	C-587	C-739B
C-325	C-524	C-733	C-938
C-326A	C-585	C-739	C-1608
C-327	C-586	C-739A	

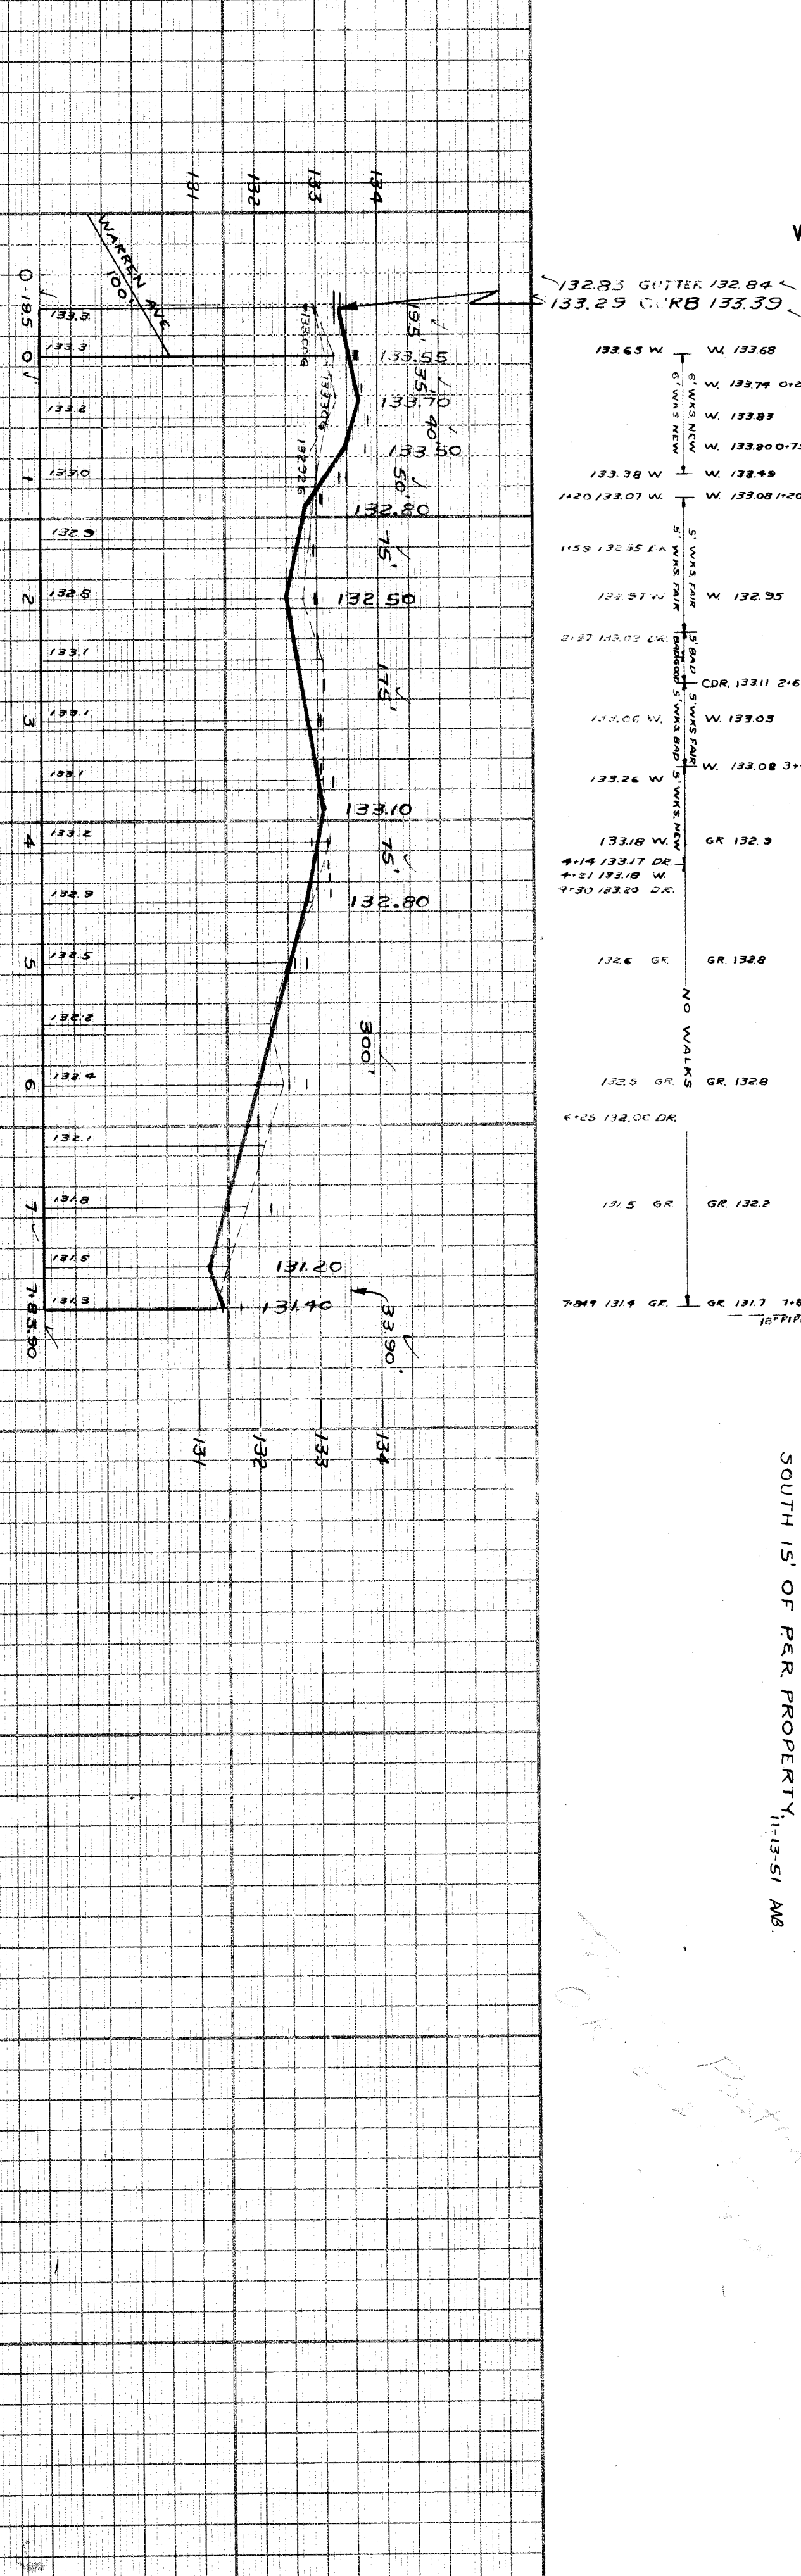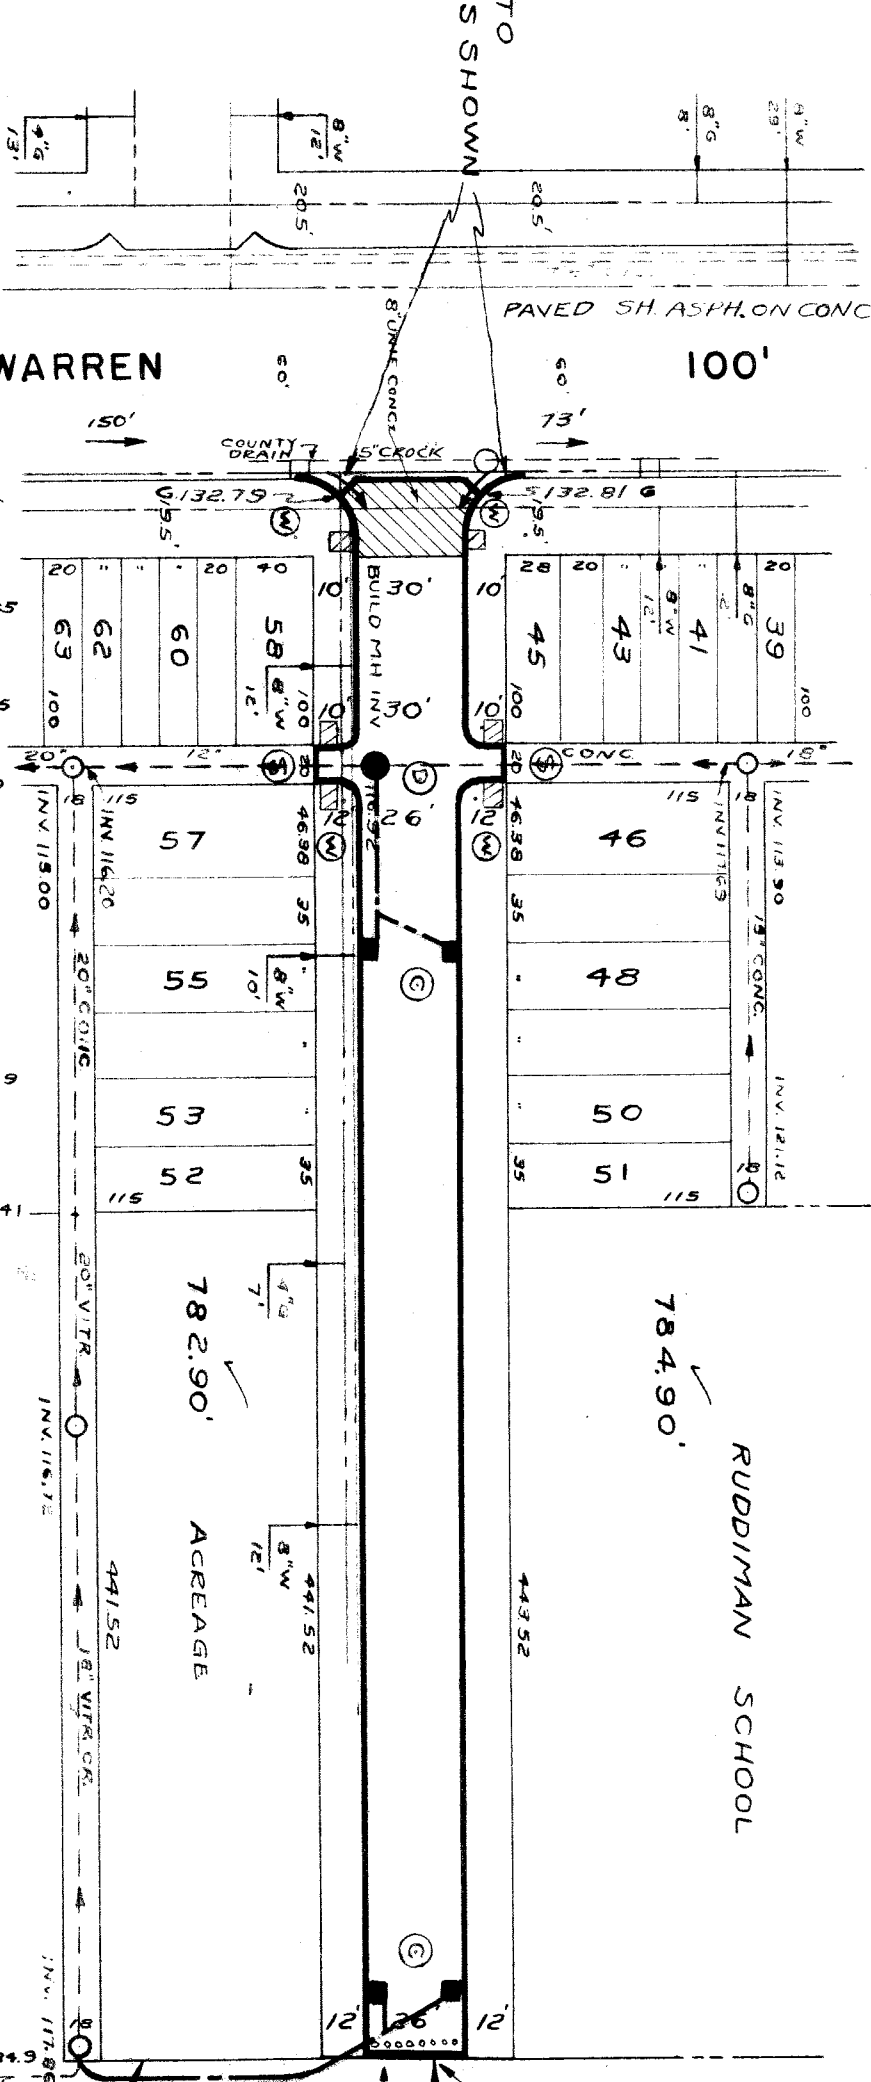

CONSTRUCT BARRICADE (SEE STD. DET. DRWG. C-1608)  
RECREATION 349.10'  
NOTE: PARKS & REC WILL REQUEST CITY PLAN TO DEAD-END STREET; INSUFFICIENT WIDTH FOR TURN AROUND. 11-13-51 AMB

BENCH MARKS  
ELEV.  
PBM #99-253 NE COR SOUTHFIELD & WARREN 133.618  
ARROW ON HYD. NE COR LONGACRE & WARREN 136.00  
ARROW ON HYD. OPP. HOUSE #7461 LONGACRE 133.82  
ARROW ON HYD. SE COR DIVERSEY & LONGACRE 133.30  
ARROW ON HYD. OPP. HOUSE #7785 LONGACRE 135.27  
PBM #99-252-A SW COR TIREMAN & LONGACRE 131.155

NOTE: FOR SYMBOLS @ ETC SEE STD. DET. DRWG. C-327

VERBAL PERMISSION FROM PARKS & REC. TO PLACE SEWER WITHIN SOUTH 15' OF PER. PROPERTY, 11-13-51 AMB.