

CONTRACT NO. P.W. _____

STREET PAVING PLAN CITY OF DETROIT

DEPARTMENT OF PUBLIC WORKS - CITY ENGINEERS OFFICE

MAJESTIC

NAME OF STREET
FROM RUTHERFORD
TO WPL GREENFIELD



TYPE OF PAYMENT 8 & 8 ONE COURSE CONCRETE/INTEGRAL CURB 26' & 30' FT. WD.
8" UNIFORM AT STREET INTERSECTION EXCEPT AS NOTED

WEBER REQUEST MARKS

PLBM#99-254 NW COR. ASBURY PARK & WARREN
PLBM#99-254A NE COR. ST. MARYS & WARREN
TOP HYD. S.W. COR. RUTHERFORD & MAJESTIC
TOP HYD. N.W. COR. MAJESTIC & MONTROSE
TOP HYD. N.W. COR. MAJESTIC & WINTHROP
PLBM#99-254A NE COR. WARREN & GREENFIELD

DATE	REVISIONS	BEFORE STARTING CONSTRUCTION CONTRACTOR MUST CHECK WITH UTILITIES FOR LOCATIONS OF EXISTING STRUCTURES WHETHER OR NOT INDICATED ON PLANS.	QUANTITIES	ESTIMATED	PETITION	MADE BY	CHECKED BY	INDEX
12-29-44	OLD MAP		EXCAVATION NEW CURB PAVING	CU. YDS. LIN. FT. SQ. YDS.	NO. 5827 ASSIGNMENT NO. 325CE 19 BOOK 1731 PG. 53	W.O. W.O. W.O.	AMB. M.B. J.E.	40 99
		SCALE LOTS & ALLEYS STREET WIDTH VERTICAL DRAINAGE COMPLETED PAYING COMPLETED	TEST CORES SIDEWALK MANHOLES BASINS	CITY	DATE 6-14-55	ESTIMATE	SEWER APPROVED	TOPO
					GROUP NO.	FINAL CHECK	APPROVED	NO.
					LEVEL	DATE		
					LENGTH			
					DATE OF DRAW'G.			
					10-5-55			
					SEE SHEET			
					OF 2			
					OF 2			
					OF 2			

C-325	C-324	C-733	C-938
C-324A	C-385	C-739	C-1468
C-327	C-386	C-739A	C-1783
C-390	C-387	C-739B	

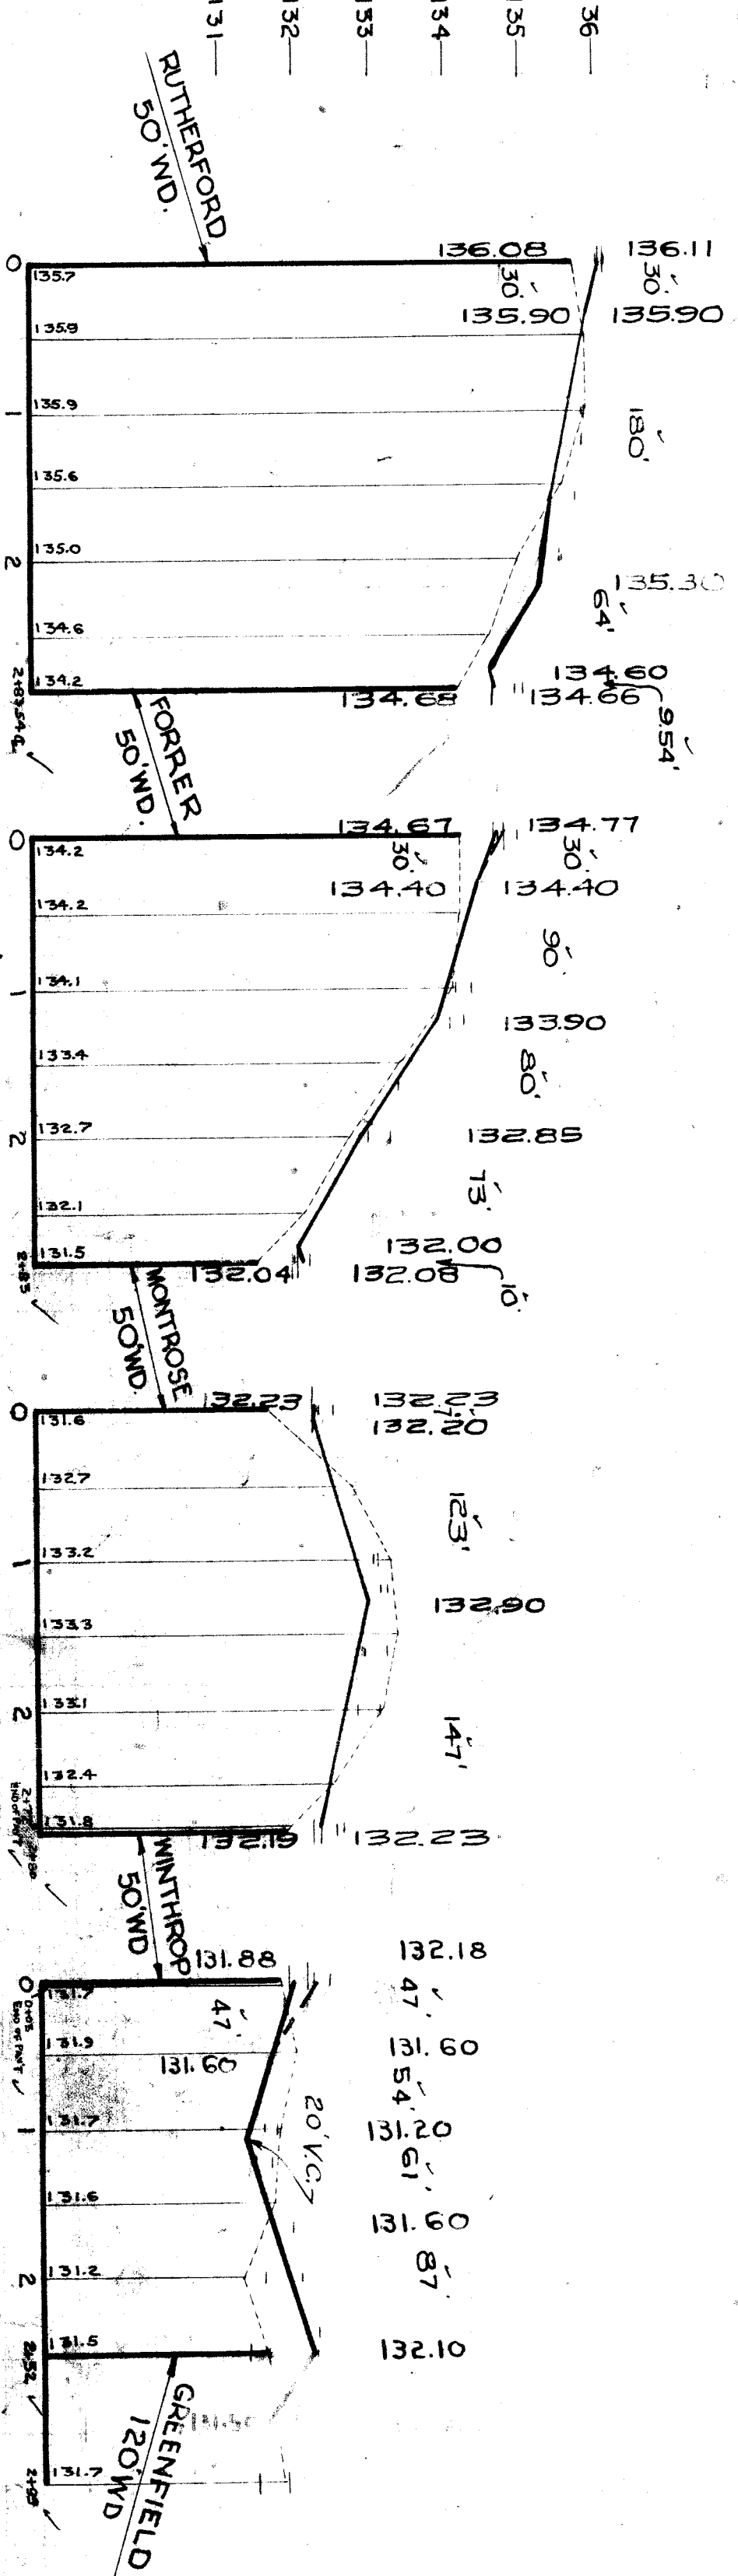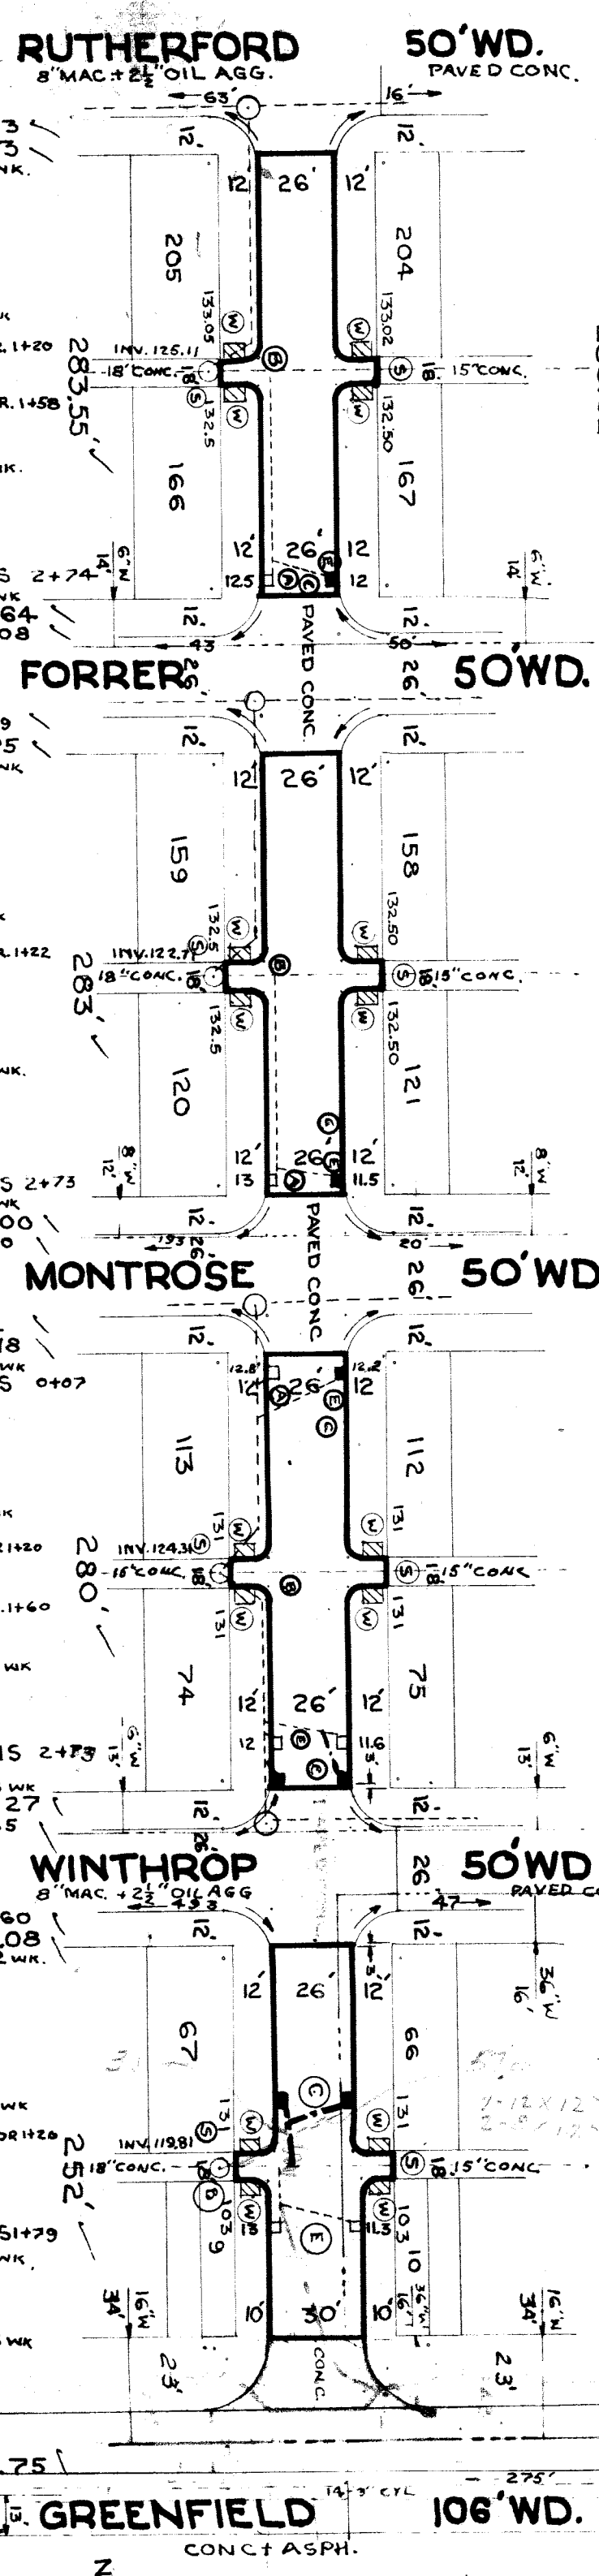

NOTES:
FOR SYMBOLS A ETC. SEE STD. DETAIL DWG. C-327
HORIZONTAL CONTROL BY EXISTING RETURN

- 136
- 135
- 134
- 133
- 132
- 131

ELEV.
133.879
135.361
139.617
135.469
136.089
130.752