

SEWER REVISIONS	NOTE:
C-324 A C-325 C-326 A C-327	BEFORE STARTING CONSTRUCTION CONTRACTOR MUST CHECK WITH UTILITIES FOR LOCATIONS OF EXISTING STRUCTURES WHETHER OR NOT INDICATED ON PLANS PLAN SCALE DISTORTED LOTS & ALLEYS 1" = 100' STREET WIDTHS 1" = 50' DRAINAGE COMPLETED PAVING COMPLETED

QUANTITIES	ESTIMATED	FINAL
EXCAVATION CU YDS	LOTS	CITY
NEW CURB LIN FT	LOTS	CITY
PAVING SQ YDS	LOTS	CITY
SIDEWALK SQ FT	LOTS	CITY
MANHOLES CONSTRUCT	LOTS	CITY
ADJUST	LOTS	CITY
SEWER 12" LIN FT	LOTS	CITY
SEWER 18" LIN FT	LOTS	CITY

NOM. SCALE 1" = 100'	BOOK 1636	PAGE 33
VAR SCALE 1" = 2'	LEVELS 10-2-17	
DATE DRAWING 10-28-47	COMPUTED	
CHECKED BY S.A.S. Robt. R. Roeml	APPROVED	
DESIGNED BY S.A.M. & S.M.L.L.H.	TRACED BY U. F. Sandberg	
DRAWN BY		


DESIGNED BY S.A.M. & S.M.L.L.H.
DRAWN BY U. F. Sandberg
TRACED BY ..
CHECKED BY S.A.S. Robt. R. Roeml
APPROVED [Signature]
ENGINEER OF STREETS
[Signature]
ASS'T CITY ENGINEER

RECORD NO. 39	INDEX TOPO. NO. 106
---------------	---------------------

BENCH MARKS	109.809
P.L.B.M.#106.254 A - NW Cor. Linville & Guilford	113.63
Arrow on Hyd. - N.W. Cor. Linville & Oldtown	113.72
" " in front of 5983 Oldtown of Sta. 0+00	111.53
P.L.B.M.#106.254 - N.E. Cor. Linville & Cadieux	111.54 Rec'd

At (A) Construct 2 Mod. 18" x 12" Y-Catch Basins and connect as shown.

HARPER

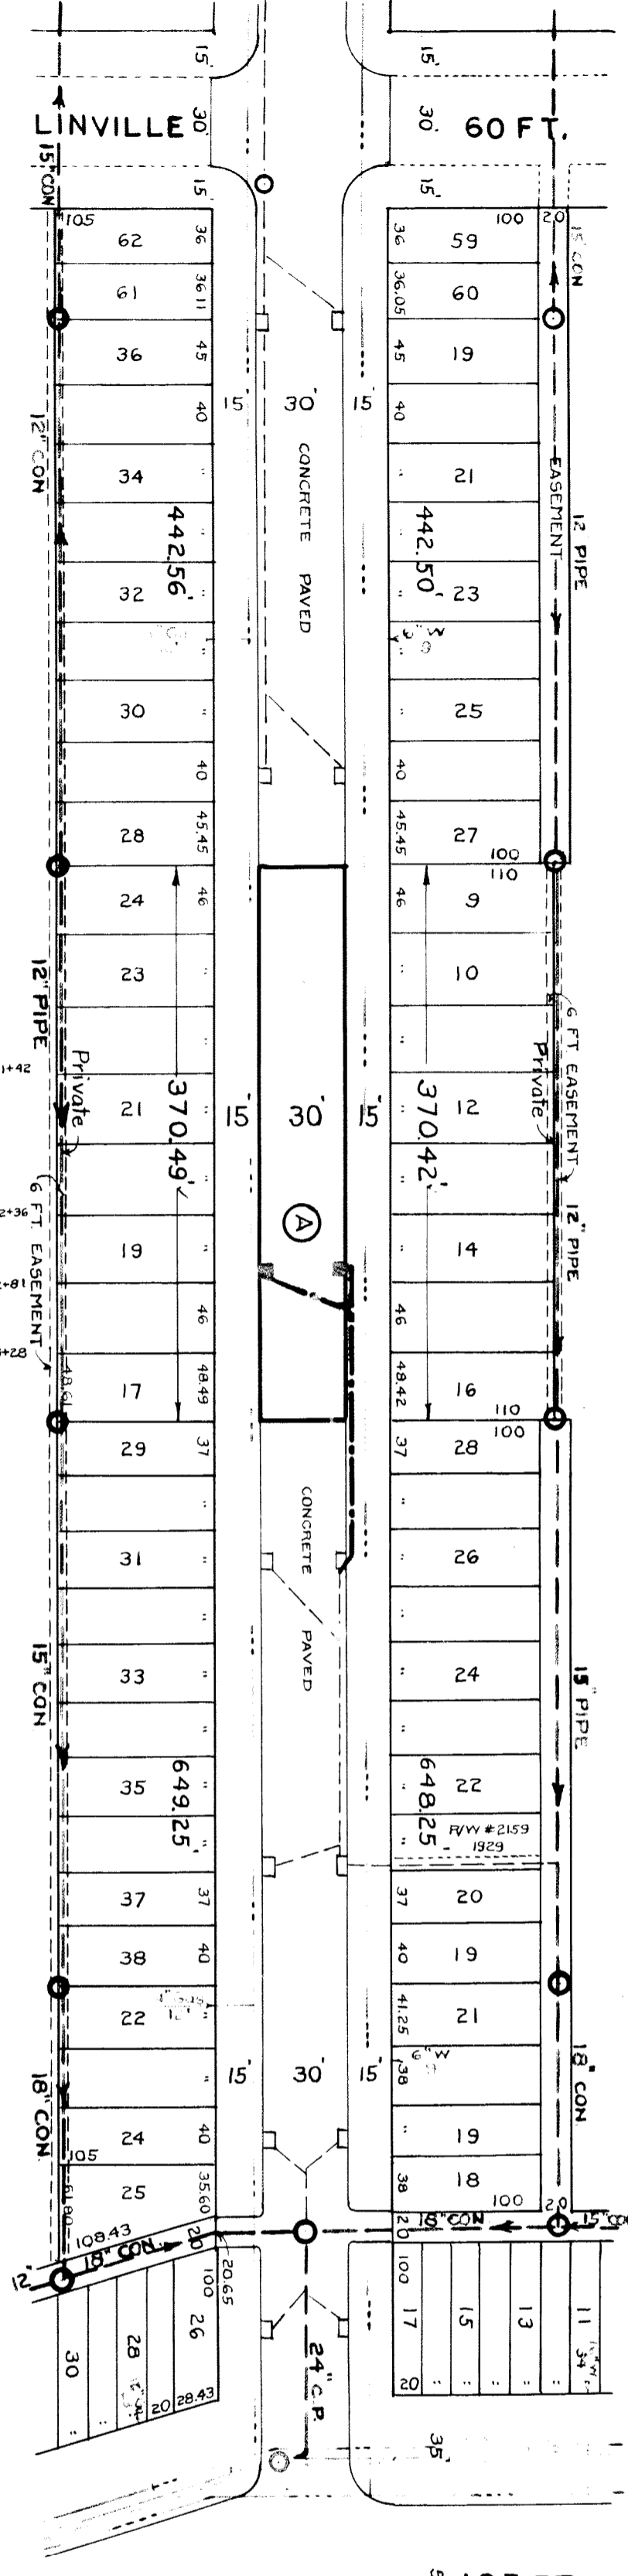

110.03 CURB	110.10	110.70
110.31	110.70	
110.73 CURB	110.93	
110.93	110.93	
110.93 D.Dr. 1+42	110.93 C.R.Dr. 1+42	
110.89 C.Dr. 110.93	110.77	
110.78 C.R.Dr. 2+36	110.74 D.Dr. 2+36	
110.73	110.76 C.Dr. 2+21	
110.85 C.Dr. 3+28	110.81	
110.85	110.81 C.Dr. 3+28	
110.93 CURB	110.85	110.90

