

100
111
122
133
144
155
166
177
188
199
200

BEFORE STARTING CONSTRUCTION - CONTRACTOR MUST CHECK WITH UTILITIES FOR LOCATIONS OF EXISTING STRUCTURES WHETHER OR NOT INDICATED ON PLANS.	
SCALE	1" = 30'
LOTS & ALLEYS	1" = 30'
STREET WIDTH	1" = 30'
VERTICAL	1" = 5'
SUPPLEMENTARY DETAILS	C-437B THROUGH C-439A
REVISIONS	C-437-47
DATE	OLD MAP OF 1-21-44

QUANTITIES	ESTIMATED
EXCAVATION CU.YDS.	LOTS CITY
PAYMENT REMOVAL SQ.YDS.	
CURB REMOVAL LFT.	
FILL TYPE A	
ADJUST MANHOLES SEWER	
MANHOLES RE-CONSTRUCT CONE NEW	
CATCH BASIN ADJUST	
CATCH BASIN STANDARD NEW	
12" SEWER PIPE LFT.	
PAVING SQ.YDS.	

QUANTITIES	ESTIMATED
PAVING SQ.YDS.	LOTS CITY
PAVING UNIF. SQ.YDS.	
CURB-TYPE II LFT.	
TEST CORES EACH	
SIDEWALK 4" STANDARD SQ.FT.	
CONCRETE DRIVE 8" STD. SQ.FT.	
TREE REMOVAL 4"-12" DIA.	
TREE REMOVAL 13"-18" DIA.	

ASSIGNMENT NO.	325-028
BOOK NO. 83/	Pg. 61
LEVEL	DATE 9-21-62
LOTS 2L	LENGTH
CITY 2L	LENGTH
TOTAL	LENGTH
DATE OF DRAWG.	OCT. 22-1962
DRAINAGE COMPLETED	4-20-63
PAVING COMPLETED	

MADE BY	WOM	CHECKED BY	WOM
PROFILE	KALO-STIAN	DATE	5-2-62
SEWER APPROVED	WOM	DATE	5-2-62
FINAL CHECK	WOM	DATE	5-2-62
ENGINEER	WOM	CITY ENGINEER	WOM

INDEX NO.	70
TOPO NO.	82

GROUP NO. _____ CONTRACT NO. P.W. _____ DRAINAGE ONLY



DEPARTMENT OF PUBLIC WORKS-CITY ENGINEERS OFFICE
 NAME OF STREET ORANGELAWN
 FROM E.P.L. GREENFIELD
 TO W.P.L. PREST

PET. NO. _____ BY _____ DATE _____

NOTE - FOR SYMBOLS (C) ETC., SEE STANDARD DETAIL DRAWING C-437B

BENCH MARKS
 P.L.B.M. # 82-251A N.E. COR. W. CHICAGO & WHITCOMB 137.451 R
 P.L.B.M. # 82-251 NE COR. W. CHICAGO & GREENFIELD 137.777 R
 C.R.M. # 1 SPK IN POLE AT STA. 0+21 140.67
 C.R.M. # 2 SPK IN POLE SW. COR. PREST & ORANGELAWN 138.87

HORIZONTAL CONTROL
 GROSSES CUT IN WALK 5' N. OF SPL. AT BOTH RETURNS

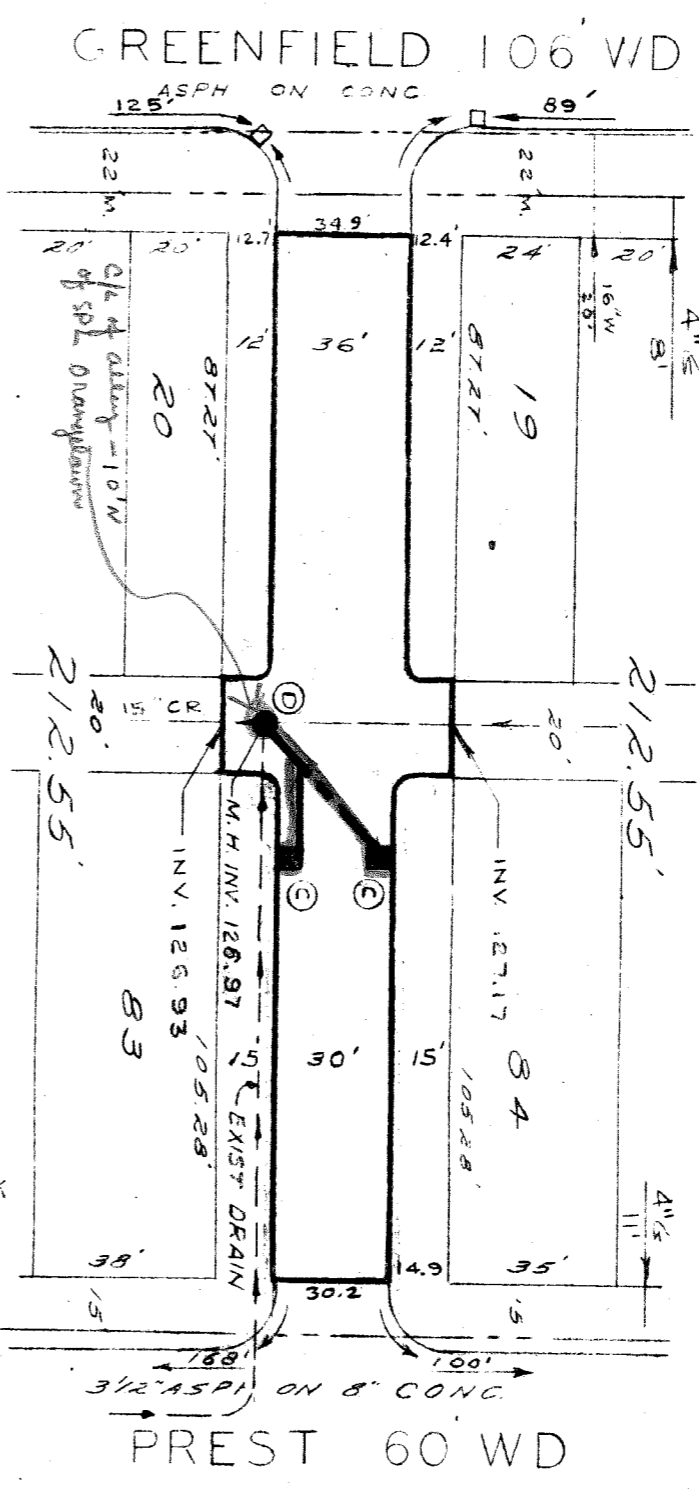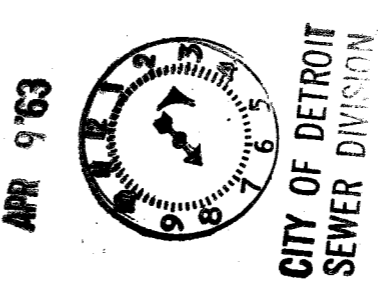

132.03 P	139.23 GUT.	139.36 DR	139.82 WK	138.95 DR	138.67 WK	138.34 WK	138.32 WK	138.20 WK	137.86 GUT.	137.61 GUT.
138.94 GUT.	133.08 GUT.	139.66	139.81	138.76 WK	138.47 WK	138.47 WK	138.71 WK	138.06 GUT.	137.89 GUT.	

