

REMOVED	QUANTITIES	ESTIMATED
CONTRACTOR	SCALE	DATE

REMOVED	QUANTITIES	ESTIMATED
CONTRACTOR	SCALE	DATE

GROUP NO. _____ CONTRACT NO. P.W. _____

STREET PAVING PLAN CITY OF DETROIT

DEPARTMENT OF PUBLIC WORKS—CITY ENGINEERS OFFICE

NAME OF STREET **PARK DRIVE**

FROM **LOITER WAY**
TO **CENTRAL**


ASPHALT PAVEMENT

PET. NO. _____ BY _____ DATE _____


NOTE: FOR SYMBOLS SEE STANDARD DETAIL DRAWING C-4375

BENCH MARKS
C.B.M. CONCRETE BASE OF STREET LAMP
N. SIDE CENTRAL OPPOSITE PROP. ROAD
ELEV. 99.71

PLAY SCAPE AREA

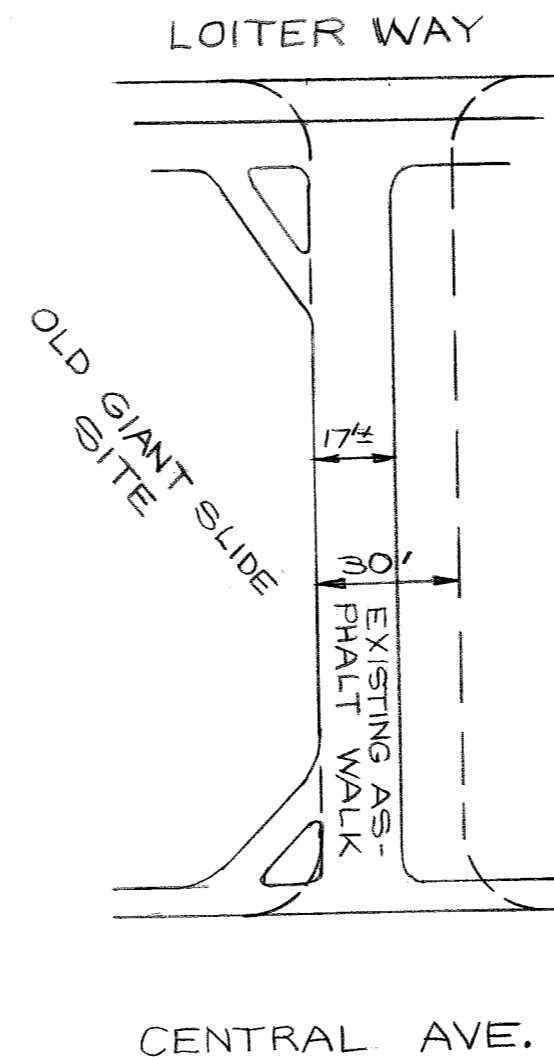

NOTE: HOLD E. EDGE OF EXISTING WALK

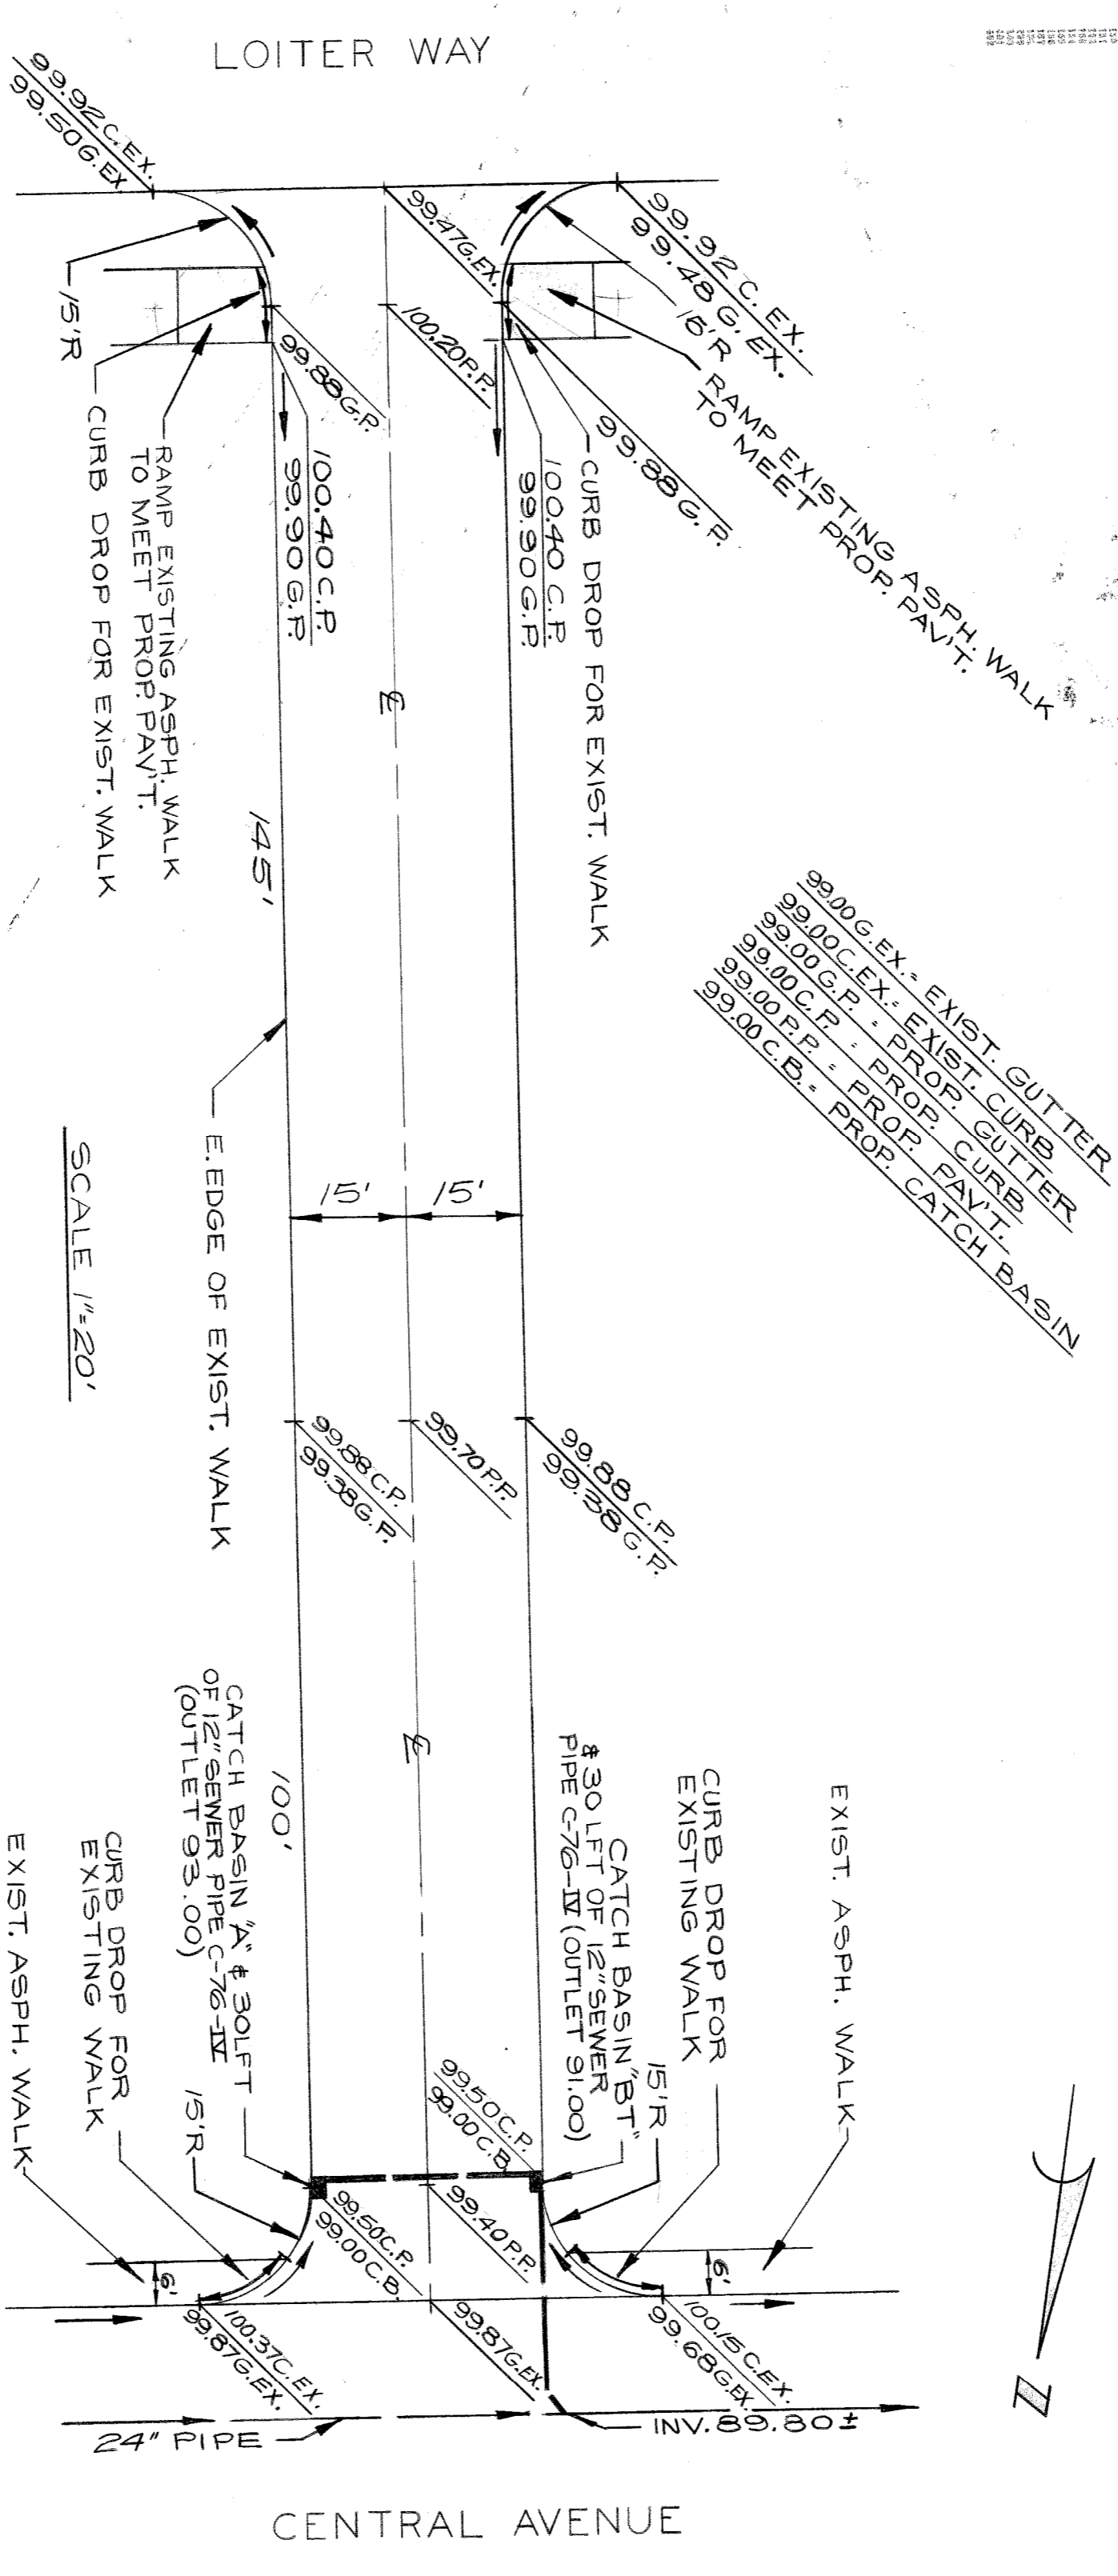

TYPICAL SECTION
NO SCALE

