



INDEX TOPG NO. 74 113
 NAME OF STREET. PLAINVIEW
 FROM 13 S OF N.L. FENKELL
 TO S.L. GRAND RIVER
 TYPE OF PAVEMENT 6" ONE COURSE CONG.
 WIDTH 26' 2"

DESIGNED BY M. D. Sadoun
 DRAWN BY
 TRACED BY
 CHECKED BY
 APPROVED
 W. Wallace
 ENGINEER OF STREETS
 M. R. Fisher
 ASST. CITY ENGINEER

PLAN	PROF.	COMPUTED
4 914.50	2 457.29	2 457.29
2 275.60	137.80	137.80
5 190.19	2 595.09	2 595.09
CITY		

QUANTITIES	PROGRESS
EXCAVATION	START
STRAIGHT CURB NEW	FINISH
OLD CURB RESET	
CIRCULAR CURB	
PAVING	
CONCRETE BASE	

JOB NO.	DATE	REVISIONS
8-213		
85		
83		
81		
79		
77		
75		
74		
72		
70		
68		
66		
64		

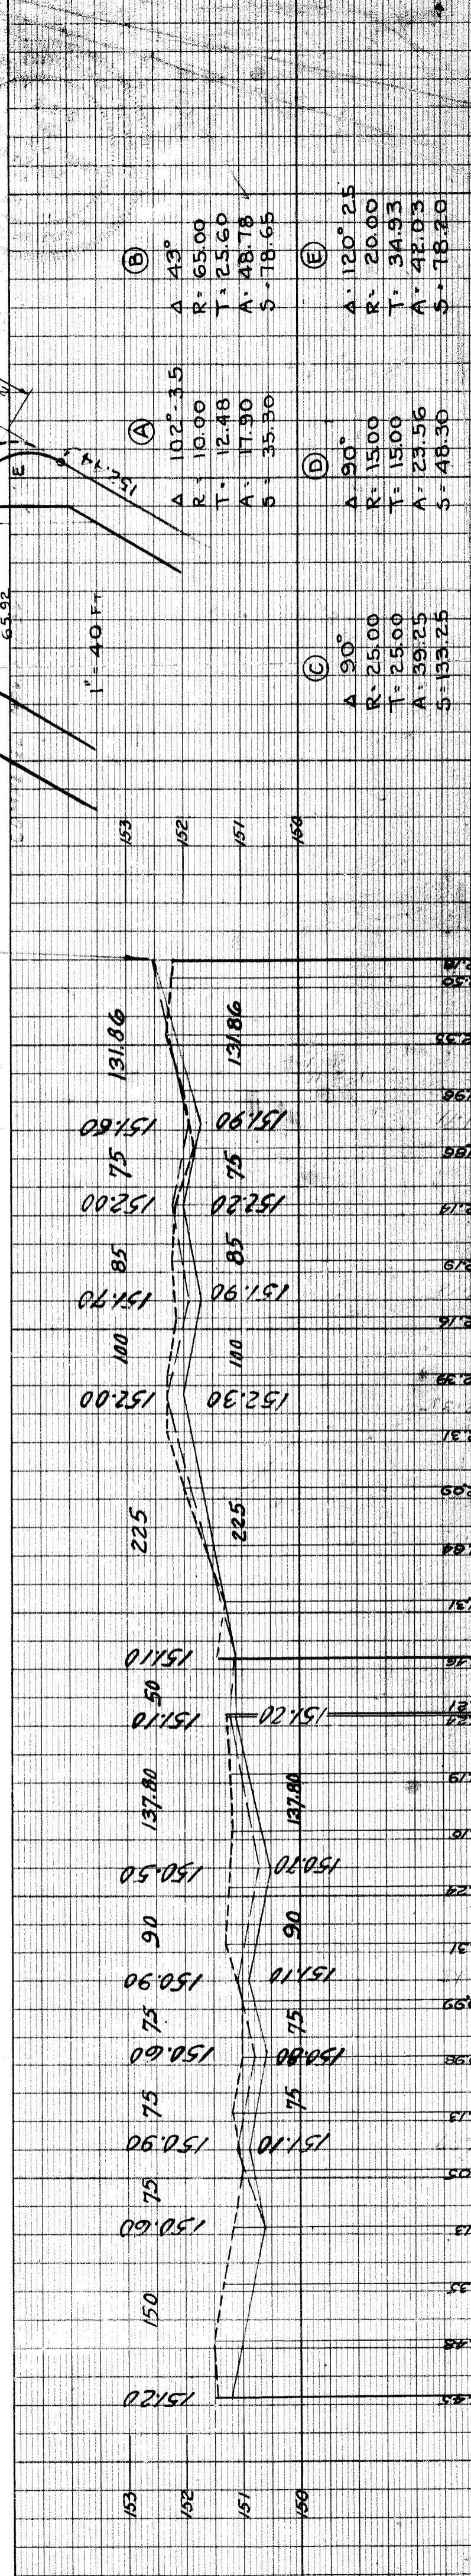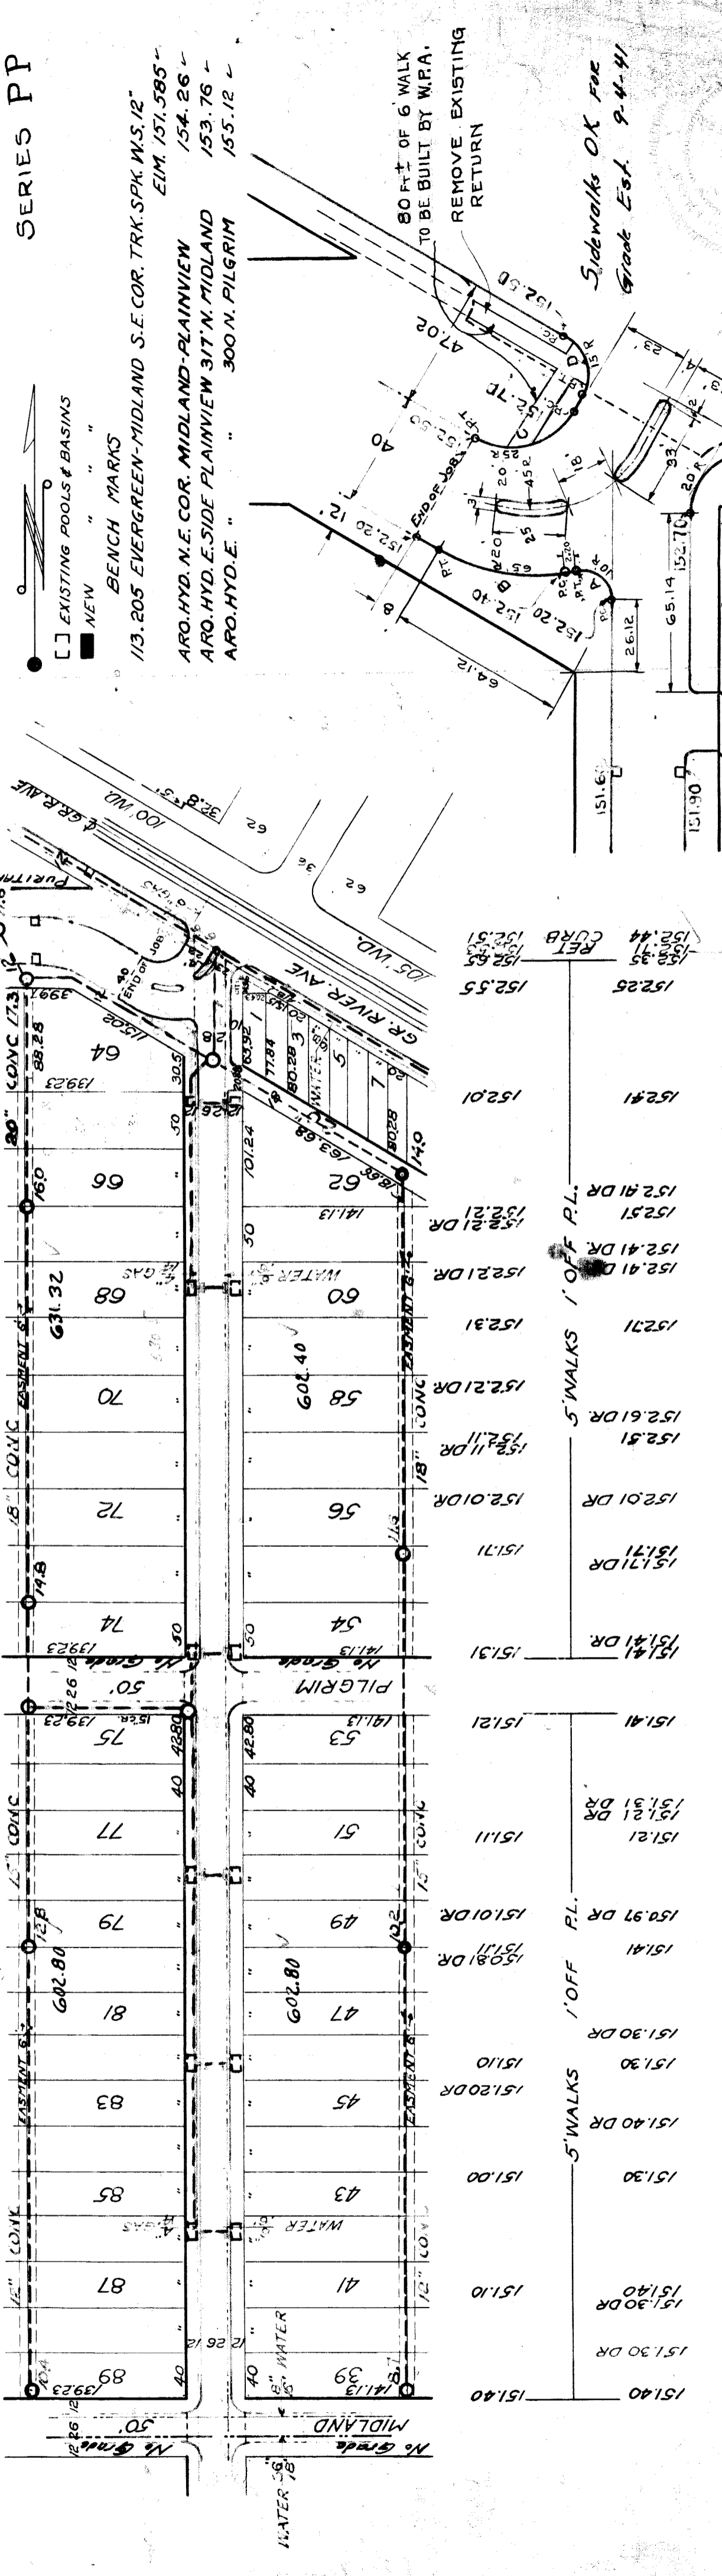

151.85	151.88	151.93	151.95	151.98	151.99	152.01	152.02	152.03	153.00
--------	--------	