

DESIGNED BY *A. Hachina*  
 DRAWN BY *A. Hachina*  
 TRACED BY  
 CHECKED BY  
 APPROVED

BOOK 12/11 PAGE 58  
 DATE 2-13-40  
 PLAN A.H. PROFILE GRADE  
 CHECKED A.H. COMPUTED  
 LENGTH 2 410 14  
 LENGTH 152  
 LENGTH 2 562 14

QUANTITIES	LOTS	CITY	LOTS	CITY
EXCAVATION				
STRAIGHT CURB NEW				
OLD CURB RESET				
CIRCULAR CURB				
PAVING				
CONCRETE BASE				



PROGRESS START FINISH  
 DATE  
 BLUE PRINT ISSUED FOR  
 GRADE ONLY  
 CATCH BASINS  
 PAVING-CLASS  
 DEPT. OF WATER SUPPLY  
 GAS CO. 2

SEWER INDEXED 2-14-40  
 REVISIONS

NAME OF STREET PREST 60'  
 FROM JOY RD.  
 TO W. CHICAGO

INDEX TOPO. NO. 70 82  
 RECORD NO.

TYPE OF PAVEMENT WIDTH

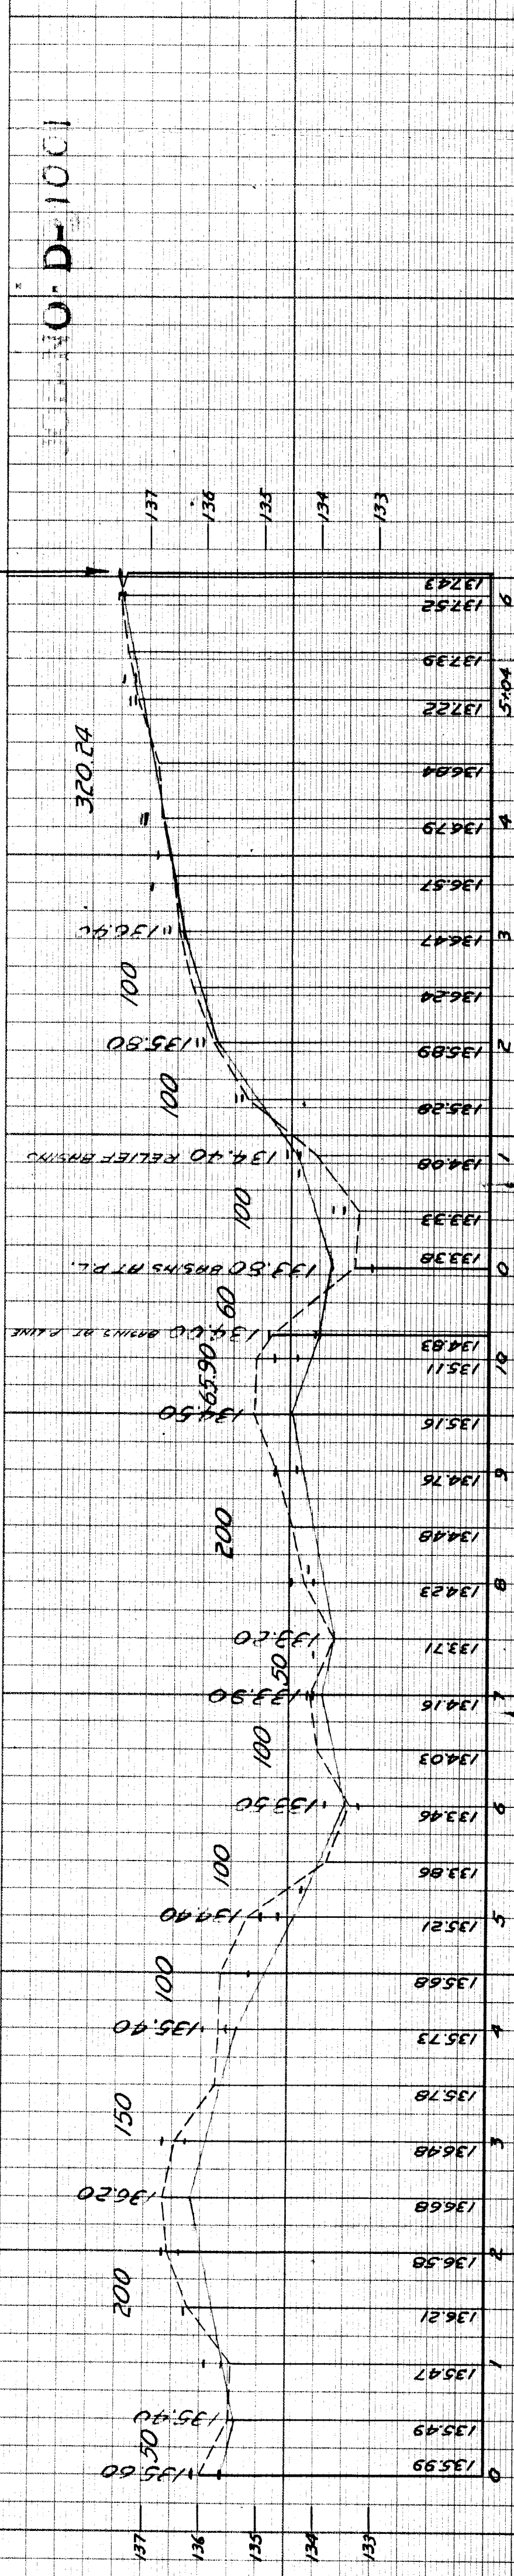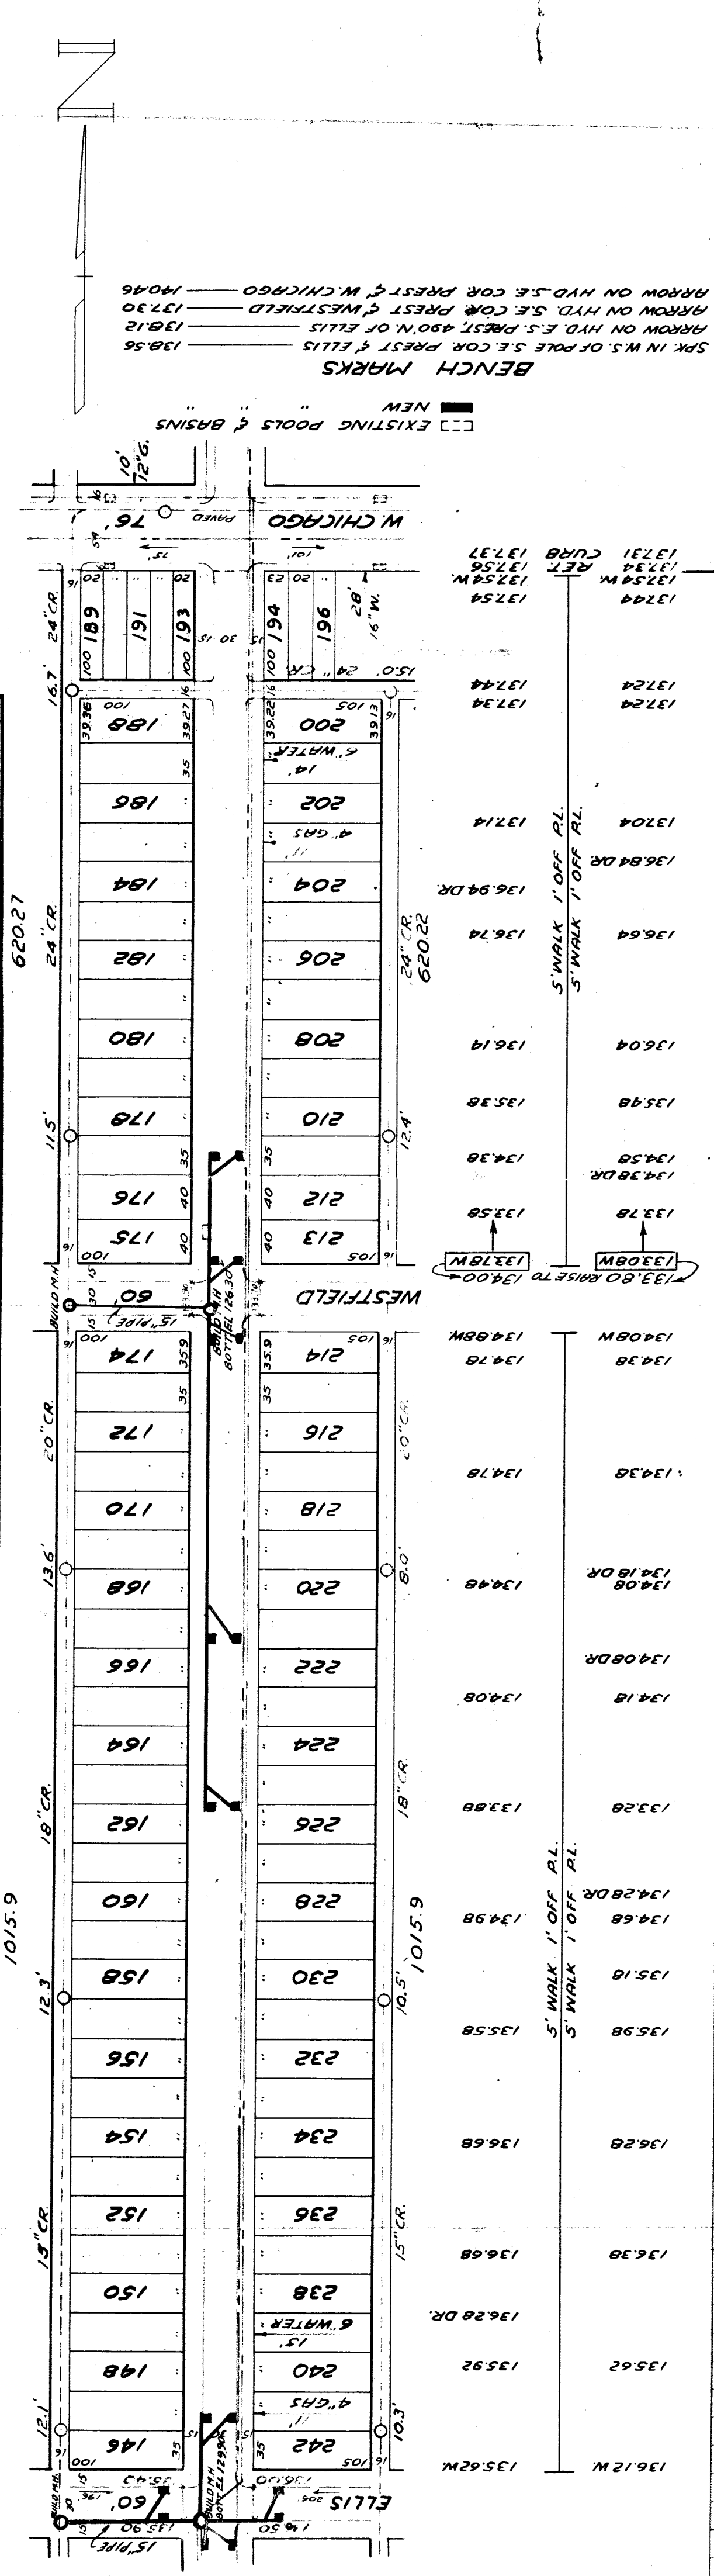

SECTION D-1001

**BENCH MARKS**  
 SPK IN W.S. OF POLE S.E. COR. PREST & ELLIS 138.56  
 ARROW ON HYD. S. PREST, 490' N. OF ELLIS 138.12  
 ARROW ON HYD. S.E. COR. PREST & WESTFIELD 137.30  
 ARROW ON HYD. S.E. COR. PREST & W. CHICAGO 140.46

NEW  
 EXISTING POOLS & BASINS