

CARD NO. 7082
 INDEX TO NO. 7082
 RECORD NO. 1
 NUMBER OF SHEETS 1
 SHEET NO. 1

DESIGNED BY
 DRAWN BY
 TRACED BY
 CHECKED BY
 APPROVED
M. J. Wagoner
 ASSIST. CITY ENGINEER

BOOK 1547	PAGE 14		
DATE	2-7-45		
PLAN	PROFILE	COMPUTED	CHECKED
L.G.V.T.	R.R.	P.M.	
CHECKED	R.R.	GRADE	
LOTS	2L	1761	76
		LENGTH	880
CITY	2L	300	
		LENGTH	1500
TOTAL	2L	1791	76
		LENGTH	885
		LENGTH	885
COST ADVERTISING		CITY	
COST INSPECTION		CITY	

QUANTITIES		ESTIMATED		FINAL	
EXCAVATION	CU. YDS.	LOTS	CITY	LOTS	CITY
NEW CURB	LIN. FT.	1513	273		
PAVING	SQ. YDS.	1762	201		
SIDEWALK	SQ. FT.	2936	582		
MANHOLES	ADJUST				
CONSTRUCT					
BASINS	ADJUST				
CONSTRUCT					
SEWERS 12"	LIN. FT.	7			
SEWERS 15"	LIN. FT.	600	120		



NOTE: BEFORE STARTING CONSTRUCTION CONTRACTOR MUST CHECK WITH UTILITIES FOR LOCATIONS OF EXISTING STRUCTURES WHETHER OR NOT INDICATED ON PLANS.

PLAN SCALE DISTORTED
 LOTS & ALLEYS 1" = 100'
 STREET WIDTHS 1" = 50'

DRAINAGE COMPLETED 5-16-49
 PAVING COMPLETED

SEWER OK 2/2/70
 REVISIONS
 GRADE AND INTERSECTIONS
 CHANGED 2-1-54
 FROM 0-15 TO 2+00

SUPPLEMENTARY DETAILS
 DRAWING NO.

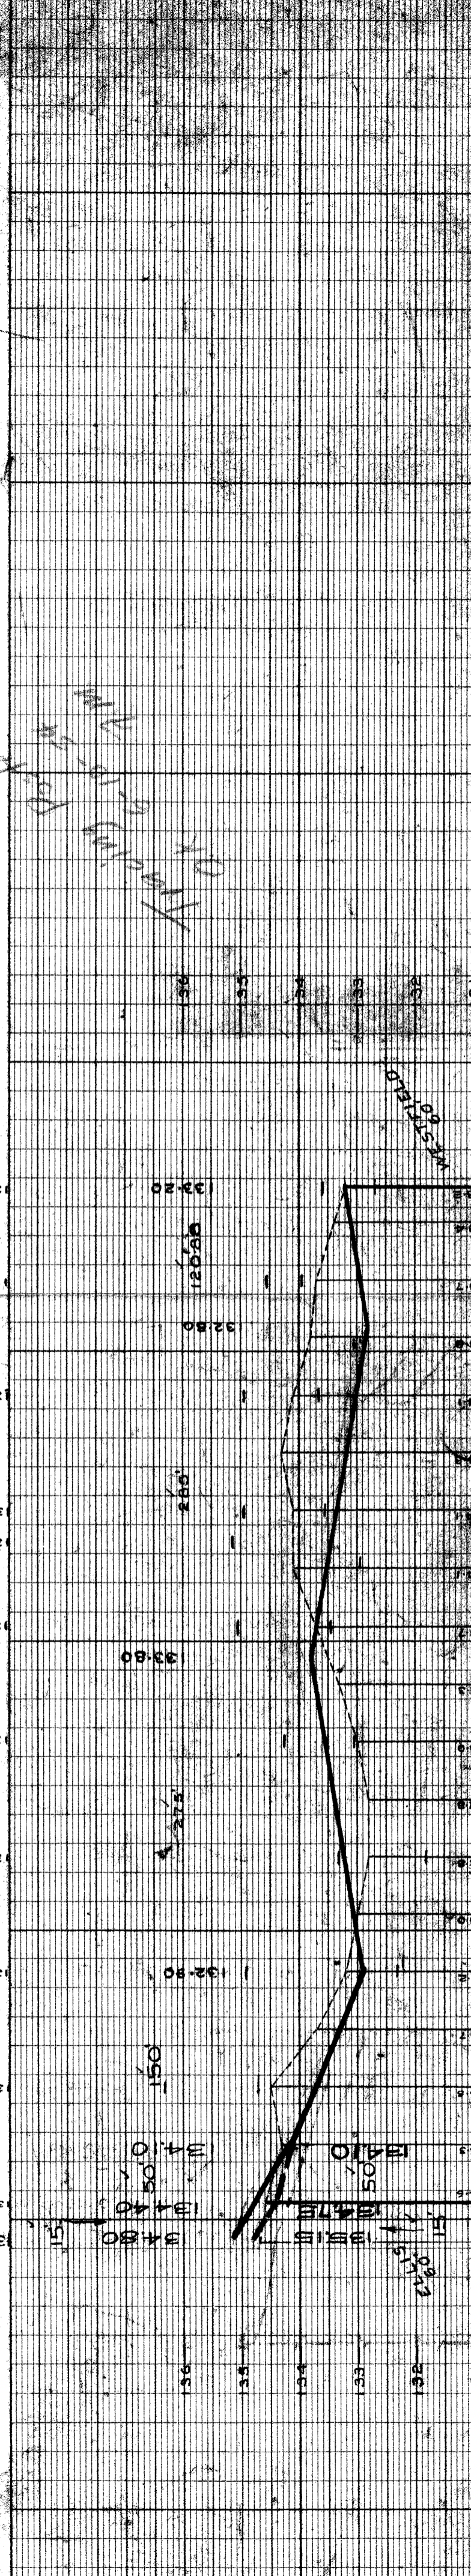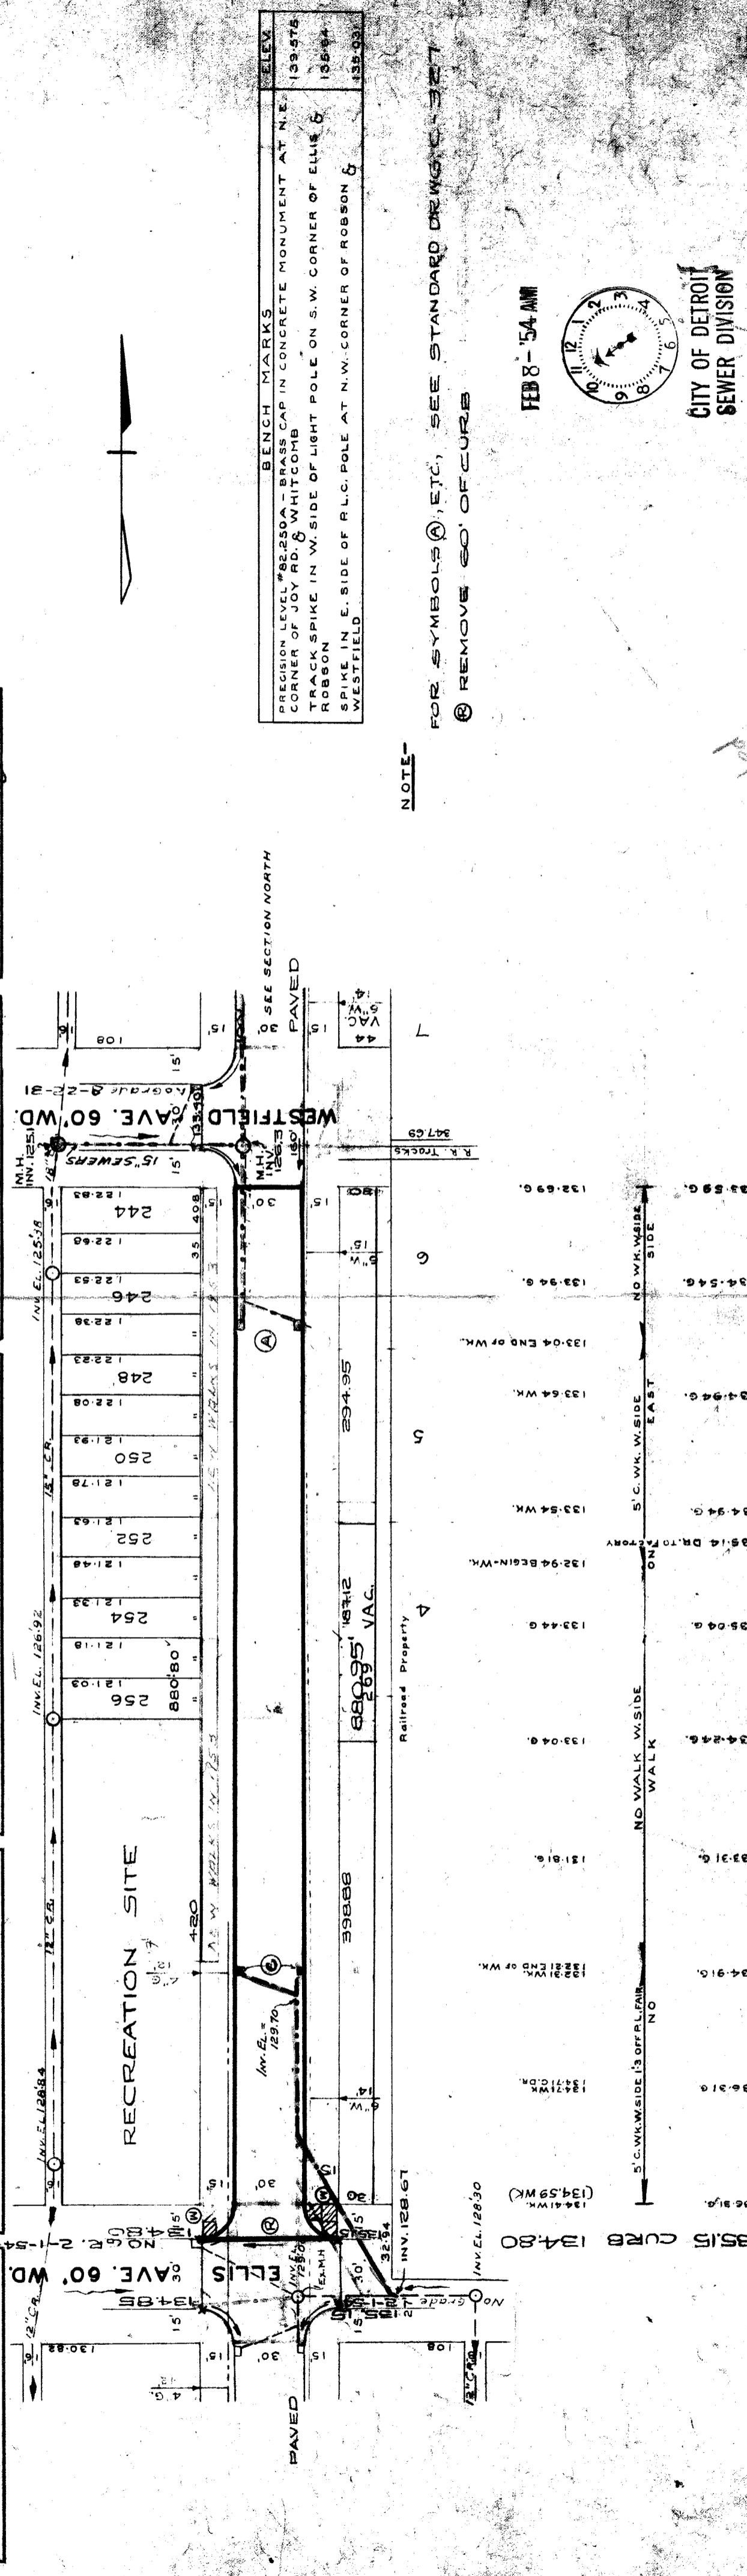

NOTE -
 FOR SYMBOLS (A), ETC., SEE STANDARD DRAWING C-327
 (B) REMOVE 60' OF CURB

FEB 8 - '54 AM

CITY OF DETROIT
 SEWER DIVISION

OK TRACING
2-1-54