

REVISIONS

C-327	C-586	C-739A
C-328A	C-585	C-739
C-325	C-524	C-733
C-324A	C-390	C-587
		C-739B
		C-938
		C-1608

NOTE:
 BEFORE STARTING CONSTRUCTION CONTRACTOR MUST CHECK WITH UTILITIES FOR LOCATIONS OF EXISTING STRUCTURES WHETHER OR NOT INDICATED ON PLANS
 PLAN SCALE DISTORTED
 LOTS & ALLEYS 1" = 40'
 STREET WIDTHS 1" = 40'
 DRAINAGE COMPLETED 9-17-52
 PAVING COMPLETED C.C. 8-20-57

QUANTITIES	ESTIMATED		FINAL	
	LOTS	CITY	LOTS	CITY
EXCAVATION CU YDS				
NEW CURB LIN FT.				
PAVING SQ. YDS				
SIDEWALK SQ. FT.				
MANHOLES ADJUST				
CONSTRUCT				
ADJUST				
CONSTRUCT				
BASES				
SEWER-12" LIN FT.				

HOB SCALE 1" = 2'

VER. SCALE 1" = 2'	DATE LEVELS 7-27-50	DATE DRAWING 4-23-52
PLAN	WO. PROFILE	W.B. COMPUTED
CHECKED	W.F. GRADE	W/O. CHECKED
DESIGNED BY	TRACED BY	CHECKED BY
DRAWN BY	W. OWENS	

DESIGNED BY
 DRAWN BY
 TRACED BY
 CHECKED BY
 APPROVED
 ASSISTANT ENGINEER

INDEX TOPO NO. 64 87

NAME OF STREET FROM N.P.L. OF VASSAR DR. TO N.P.L. OF ST. MARTIN

ASSIGN NO. 3472A13
 SHEET 3 OF 8
 SHEET NO. ECC.

RECORD NO. 64 87

DATE OF PAYMENT 10 8 10

ONE CORNER CONCRETE INTEGRAL CURB TYPE IV

NO. UNIFORM AT STREET INTERSECTIONS EXCEPT AS NOTED



NO. 46

FORCED BY COMMON COUNCIL 5-15-56

BENCH MARKS
 P.L.B.M # 87-256 N.W. COR. SEVEN MILE RD. & SCHAEFER
 P.L.B.M # 87-257 N.E. COR. PEMBROKE & SCHAEFER

ELEVATION 182.008
 180.547

NOTE:
 FOR SYMBOLS (A) ETC. SEE STD. DETAIL DWG. C-327
 ALL CULVERTS SHOWN ARE 12" DIA.

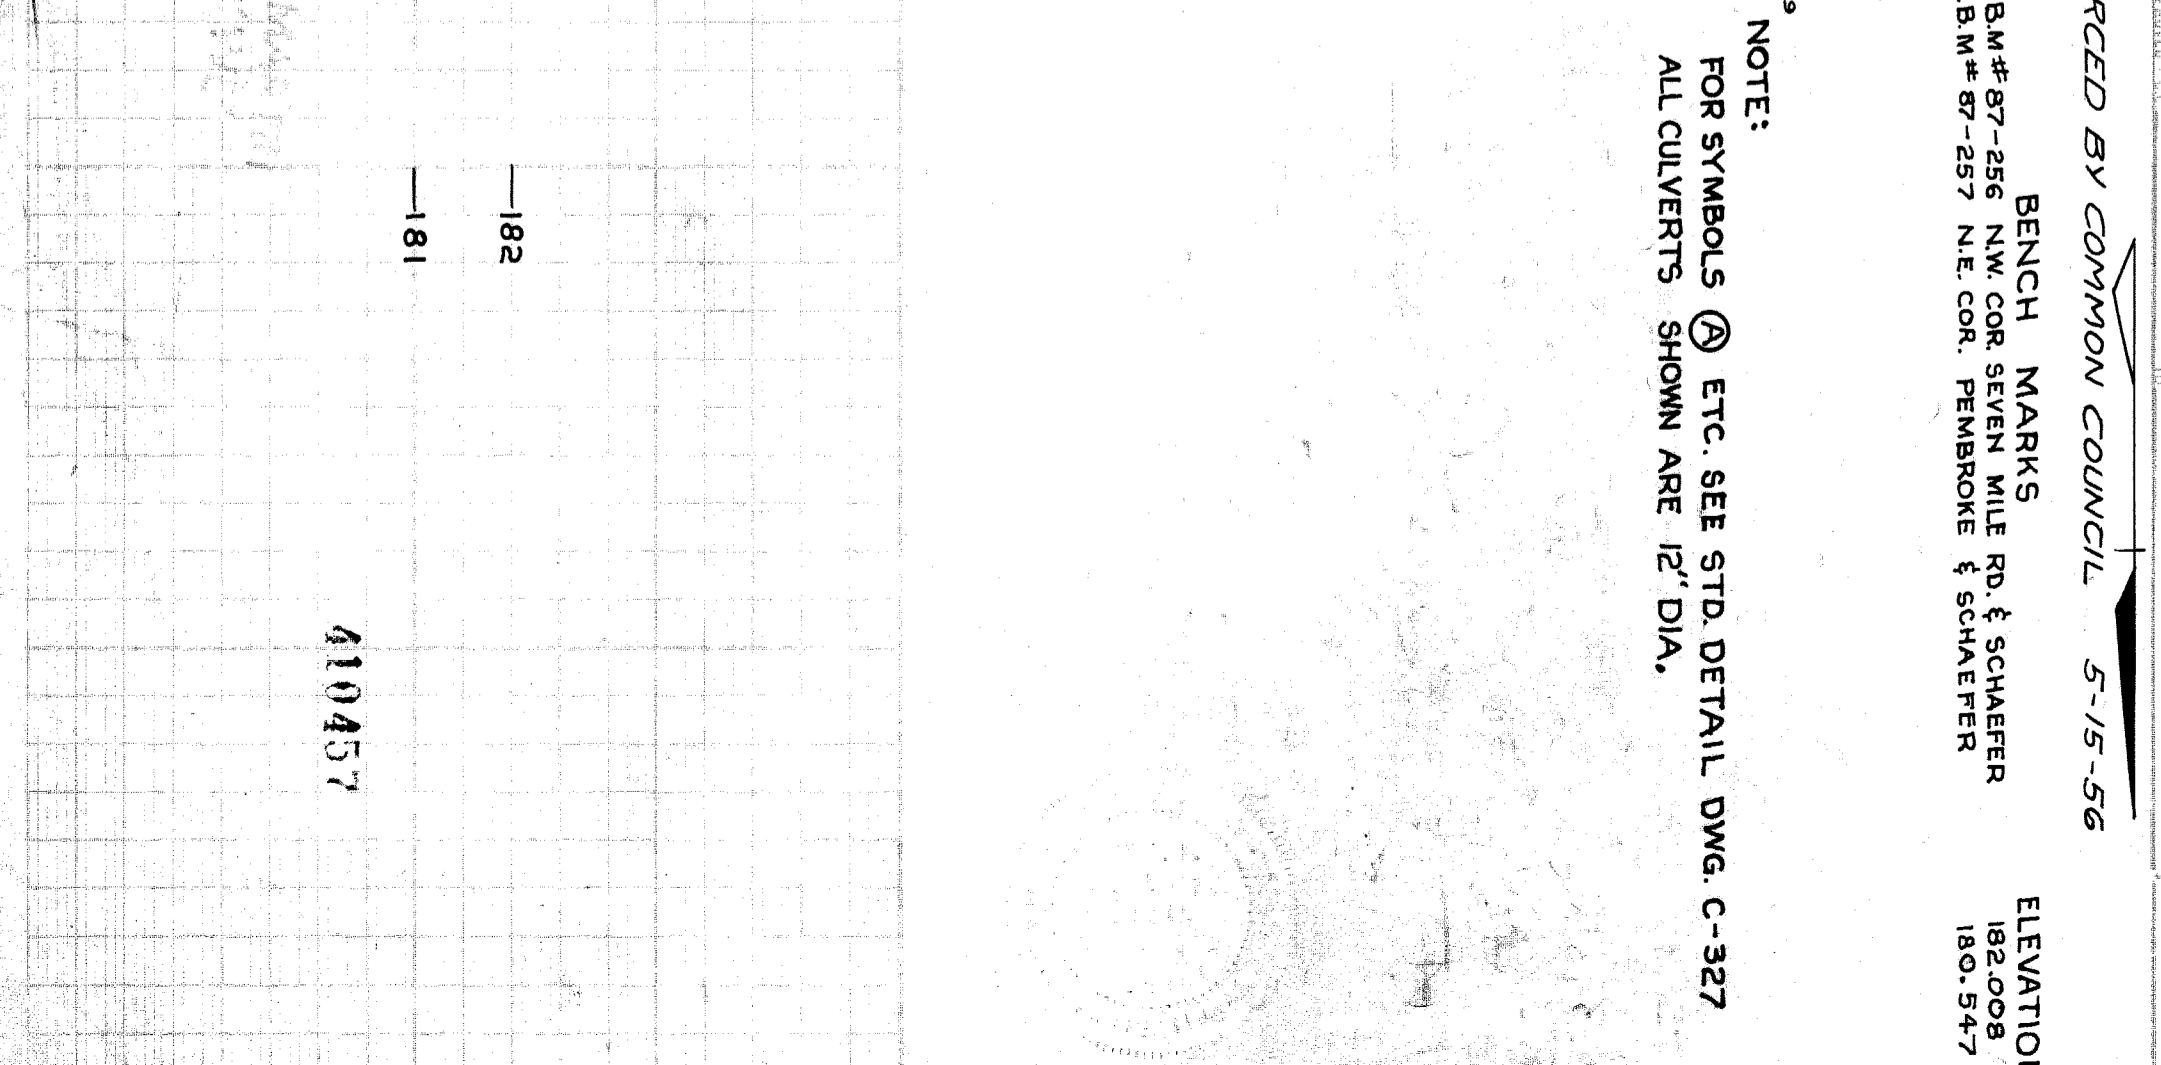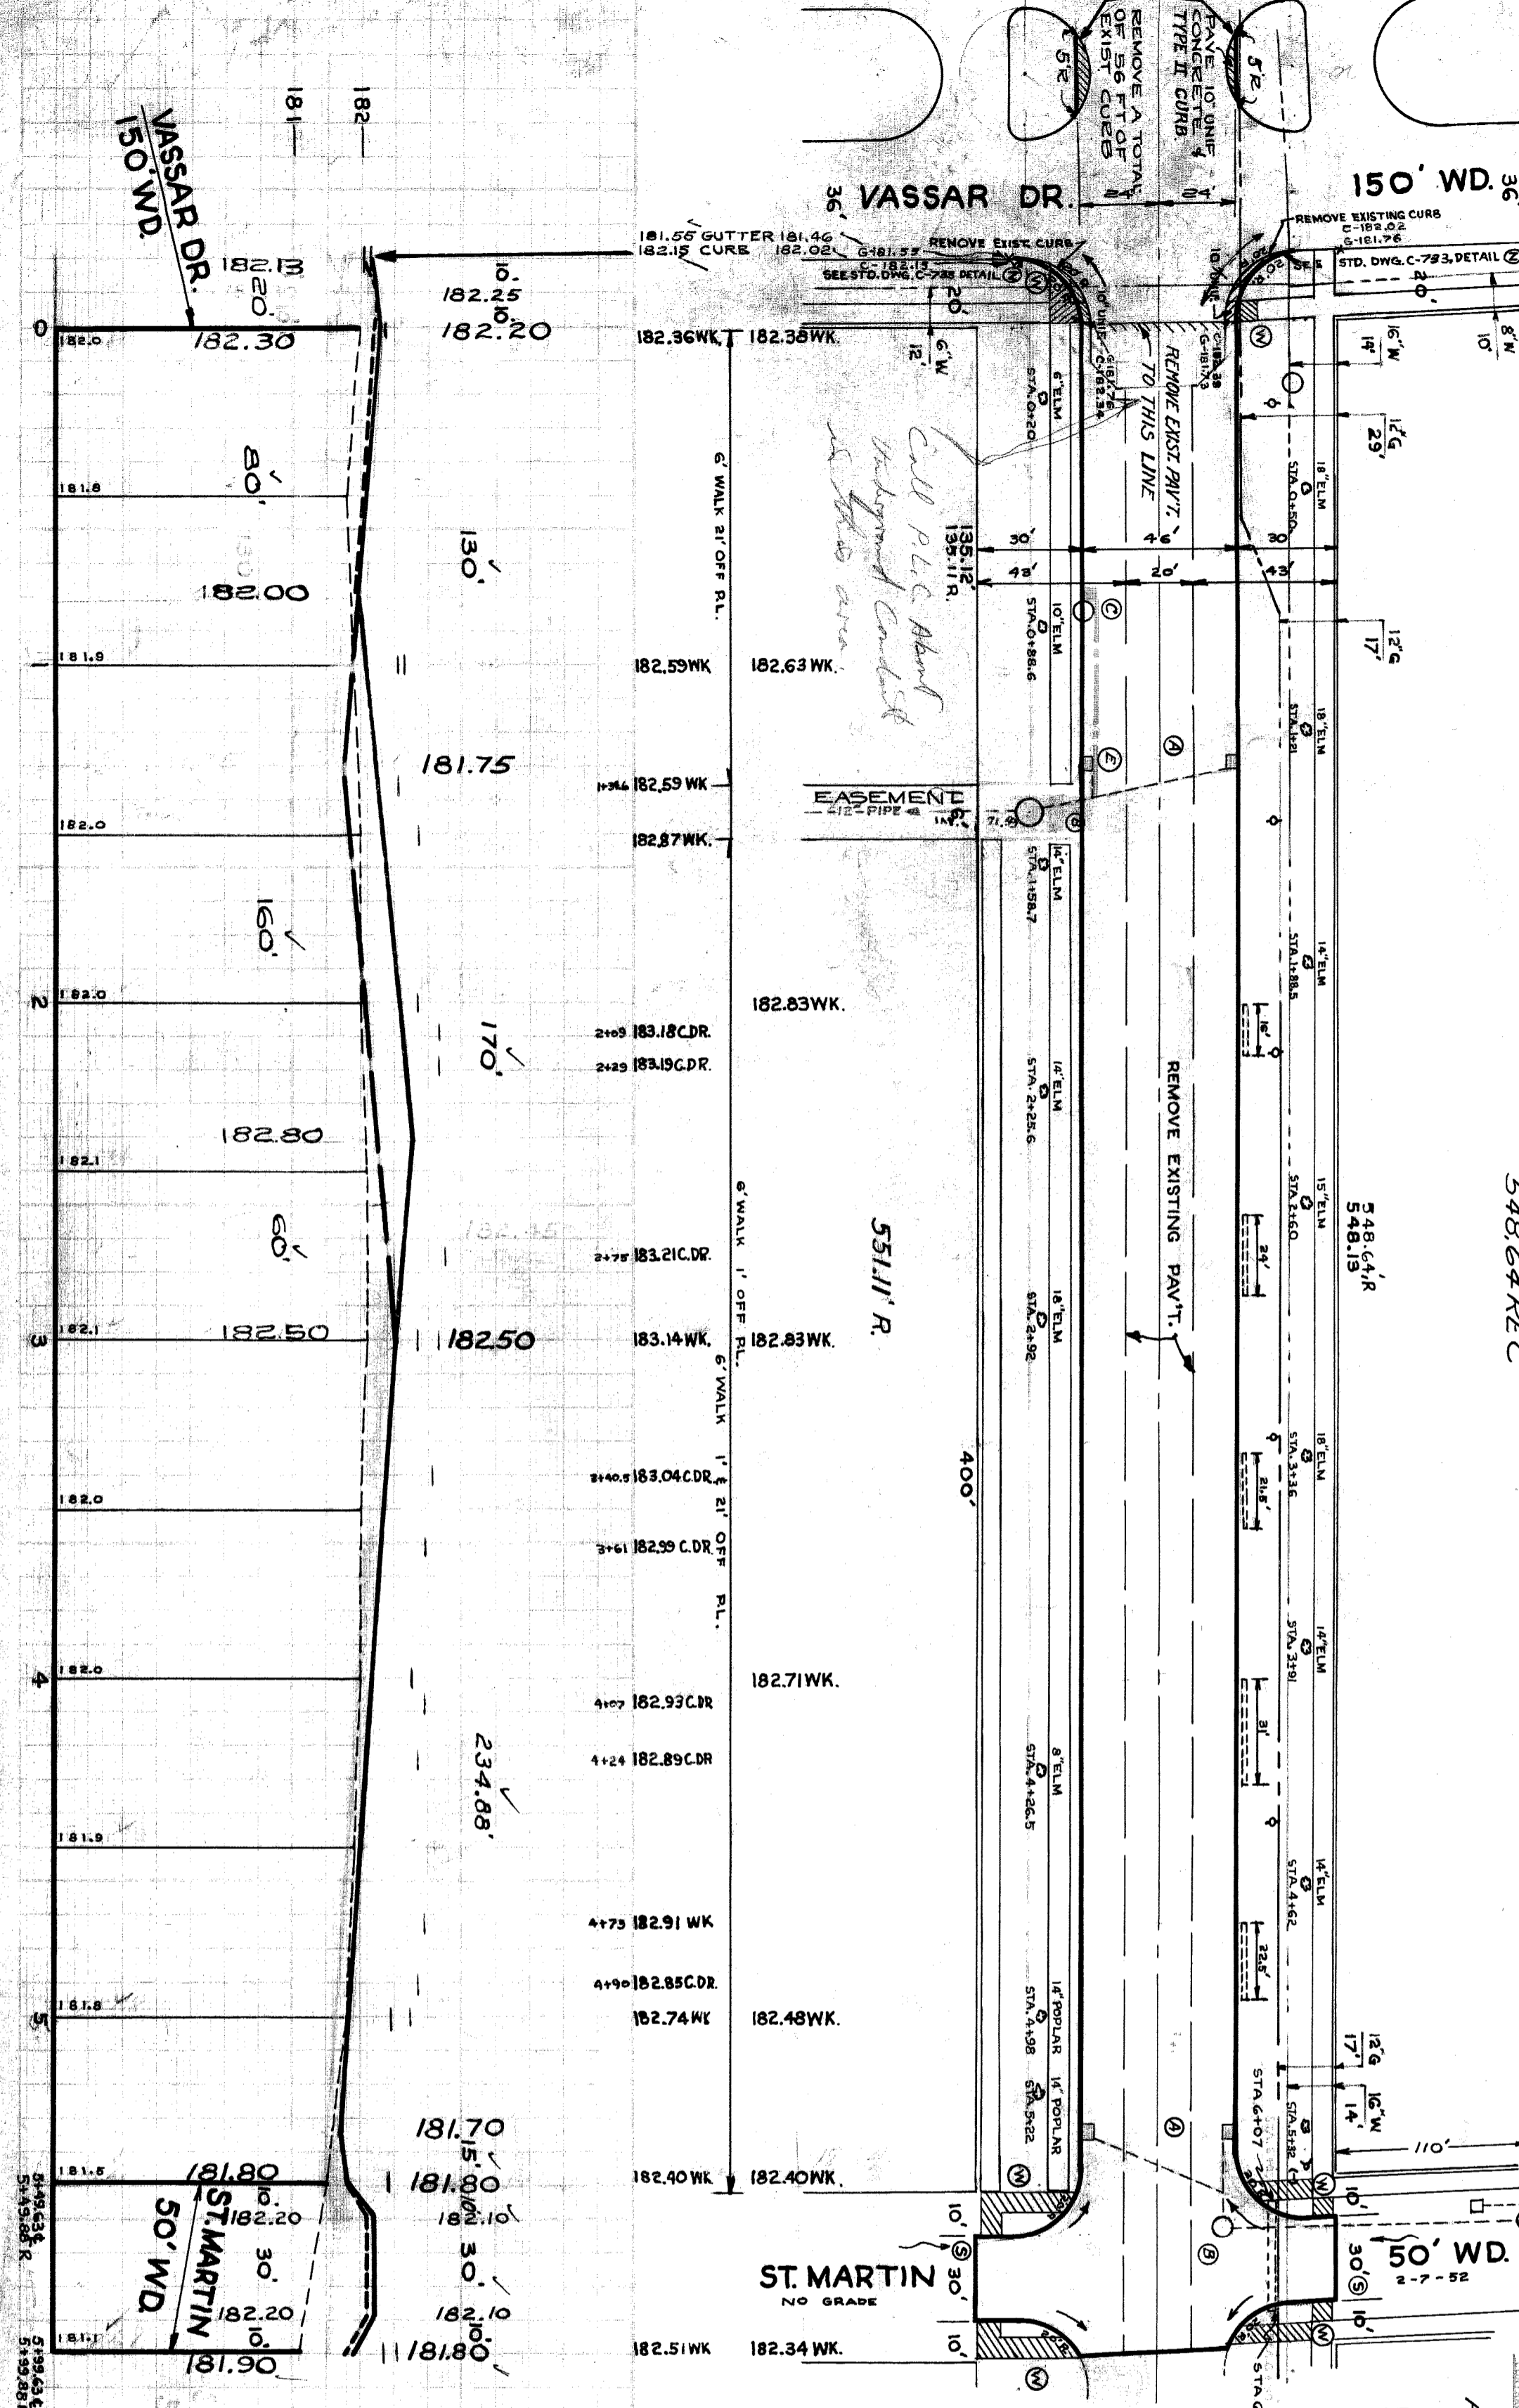

ST. MARTIN NO GRADE

5511' R.

410457