

STREET PAVING PLAN
CITY OF DETROIT

ELMWOOD PARK REHABILITATION PROJECT NO. 2 MICH. R-62
DEPARTMENT OF PUBLIC WORKS-CITY ENGINEERS OFFICE

ST. AUBIN

NAME OF STREET
FROM 15'S. OF N.P.L. JEFFERSON
TO N.P.L. CONGRESS

INDEX NO. 11
TOPO NO. 38
INDEXED

TYPE OF PAVEMENT
10" UNIFORM AT STREET INTERSECTION EXCEPT AS NOTED

SEWER PERMIT NO. 29591

CITY ENGINEER

GRAND TRUNK R.R. R.O.W.

ACC. 3-4-69

DATE 2-15-67

DATE 12-20-65

LEVEL 1-11

DATE 1-11

ASSIGNMENT NO. A.O. 1706 (A)

BOOK NO. 138E

Table with columns: QUANTITIES, ESTIMATED, CITY. Rows include: EXCAVATION, PAVEMENT, CURB, FILL, ADJUST MANHOLES, MANHOLES, CATCH BASIN, CATCH BASIN STANDARD NEW, 12" SPW PIPE, PAVING.

Table with columns: QUANTITIES, ESTIMATED, CITY. Rows include: PAVING, PAVING UNITS, CURB-TYPE II, TEST CONES, SIDEWALK, CONCRETE DRIVE, TREE REMOVAL.


Table with columns: QUANTITIES, ESTIMATED, CITY. Rows include: PAVING, PAVING UNITS, CURB-TYPE II, TEST CONES, SIDEWALK, CONCRETE DRIVE, TREE REMOVAL.

Table with columns: PLAN, PROFILE, GRADE, REVISIONS. Includes names: O. MAILED, D.E.D., W.L.T., D.E.U., W.L.T., W.L.T., KAWANIS.


Table with columns: PLAN, PROFILE, GRADE, REVISIONS. Includes names: O. MAILED, D.E.D., W.L.T., D.E.U., W.L.T., W.L.T., KAWANIS.

NOTE - FOR SYMBOLS ETC., SEE STANDARD DETAIL DRAWING C-4378
BENCH MARKS
P.B.M. # 38-253 N.S. JEFFERSON & G.T.R.R. 123.552
P.B.M. # 38-332 N.W. COR. LAMARVILLE & ORLEANS 125.332
C.B.M. BASE STEEL LIGHT POLE S.S. LAMARVILLE & E.S. G.T.R.R. 125.69
C.B.M. R.R. SPIKE IN D.E. POLE S.S. LARNED & G.T.R.R. 119.06
C.B.M. HYDRANT S.W. COR. LARNED & ST. AUBIN 120.66

HORIZONTAL CONTROL:
SEE SHEET # 7

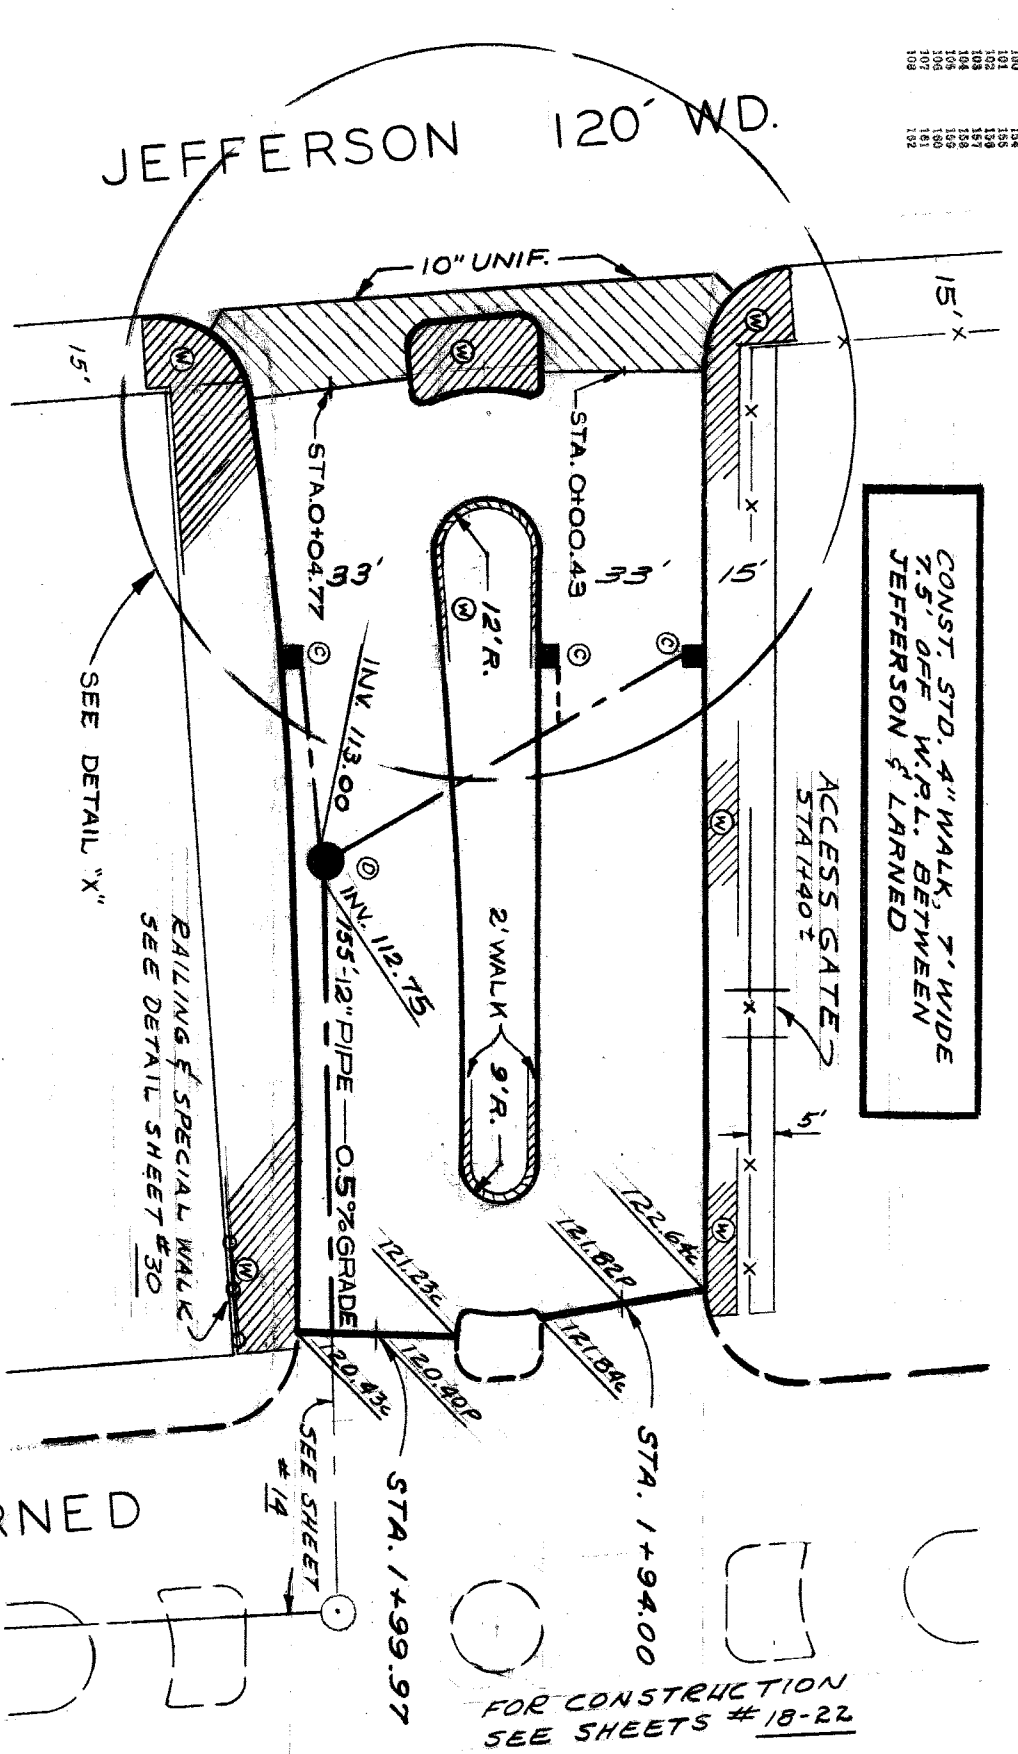

NOTE:
ALL STATIONING IS NORMAL TO THE E. OF THE ROW OF ST. AUBIN.

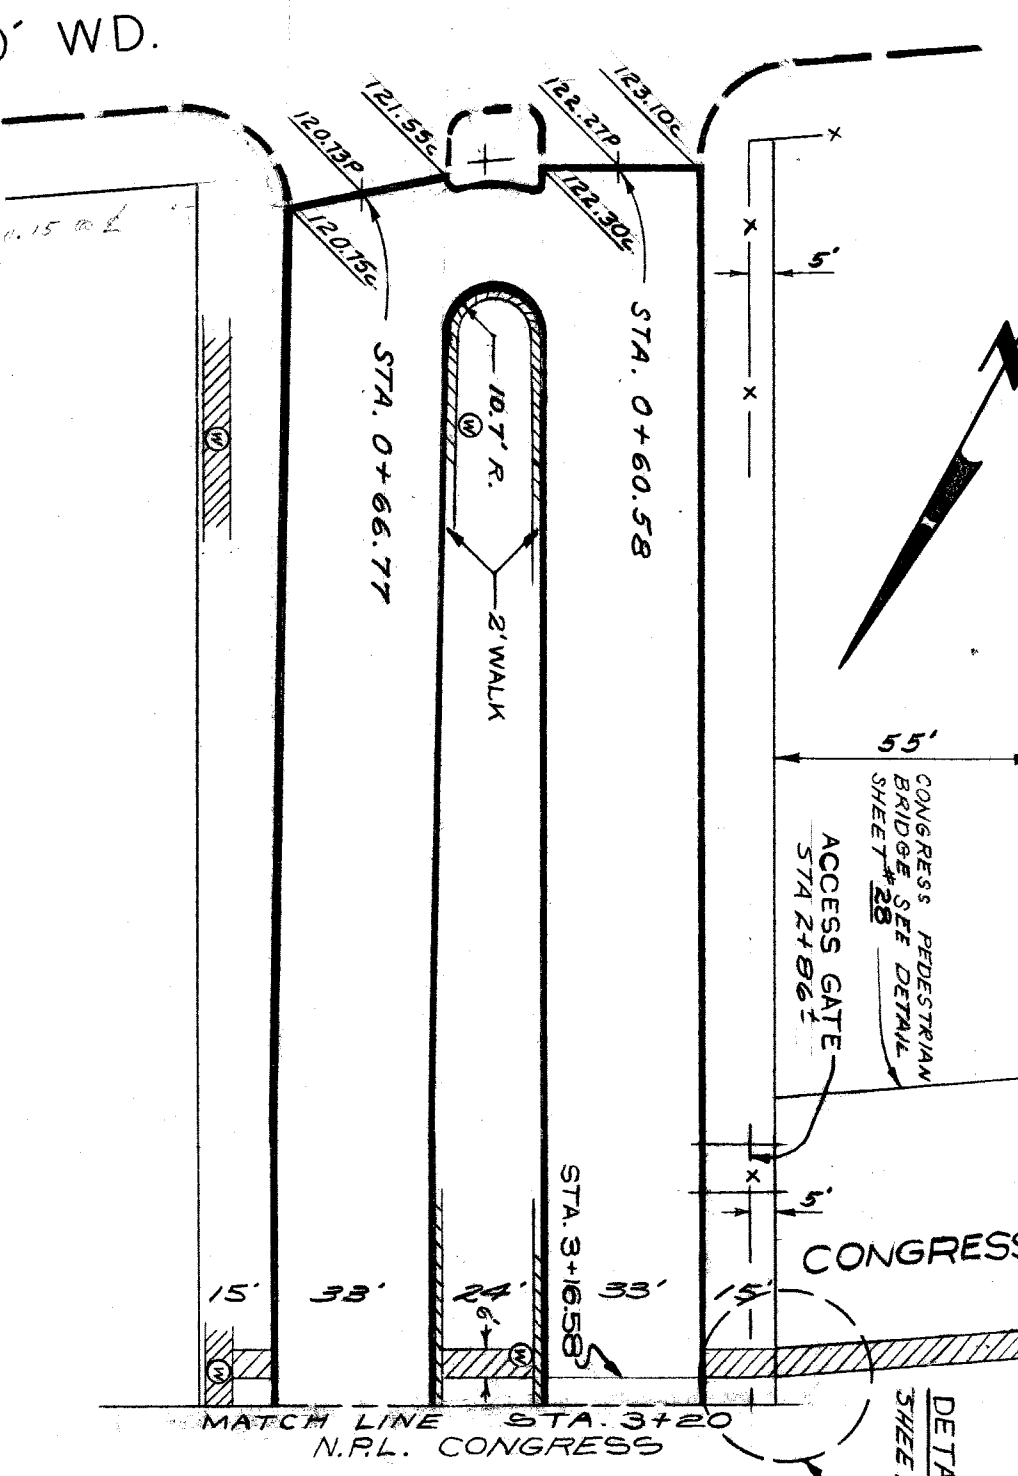

NOTE:
CONST. STD. 4\"/>

Grid of spot heights and elevations for the Jefferson 120' WD section, including stationing and elevation values.

Grid of spot heights and elevations for the Jefferson 120' WD section, including stationing and elevation values.

