

GROUP NO. _____ CONTRACT NO. P. W. _____
STREET PAVING PLAN
CITY OF DETROIT
 DEPARTMENT OF PUBLIC WORKS-CITY ENGINEERS OFFICE
 NAME OF STREET **WEST JEFFERSON**
 FROM **110' NORTH OF POST**
 TO **180' NORTH OF POST**

INDEX NO.	50
CHECKED BY	<i>[Signature]</i>
MADE BY	<i>[Signature]</i>
PLAN	
PROFILE	
GRADE	
SEWER APPROVED	
ESTIMATE	
FINAL CHECK	<i>[Signature]</i>
APPROVED	
ENGINEER OF STREETS	<i>[Signature]</i>
ASSISTANT CITY ENGINEER	
CITY ENGINEER	

ASSIGNMENT NO.	83-22-02
BOOK	NSLL1000
LEVEL	1-4
DATE	9-22-83
LENGTH	
CITY ZL	
TOTAL	
DATE OF DRAW'G.	10-5-83
DRAINAGE COMPLETED	
PAVING COMPLETED	

QUANTITIES	ESTIMATED	LOTS	CITY
PAVING	50 YDS.		
PAVING UNIF.	50 YDS.		
BERM GRADING	80 YDS.		
CURB-TYPER II	LFT.		
TEST CORES	EACH		
SIDEWALK #1 STANDARD	40 FT.		
CONCRETE DRIVE	1" STD. SQ. FT.		
TREE REMOVAL	4" - 12" DIA.		
TREE REMOVAL	12" - 18" DIA.		
SIDEWALK REMOVAL	SQ. FT.		
DRIVEWAY REMOVAL	SQ. FT.		


QUANTITIES	ESTIMATED	LOTS	CITY
EXCAVATION	CU. YDS.		
PAVING REMOVAL	50 YDS.		
CURB REMOVAL	LFT.		
FILL			
ADJUST MANHOLE			
WATER			
RE-CONSTRUCT			
NEW			
CATCH BASIN			
ADJUST			
CATCH BASIN			
STANDARD			
NEW			
12" SEWER PIPE			
LFT.			
PAVING	80 YDS.		

BEFORE STARTING CONSTRUCTION CONTRACTOR MUST CHECK WITH UTILITIES FOR LOCATIONS OF EXISTING STRUCTURES WHETHER OR NOT INDICATED ON PLANS.
SCALE
REVISIONS
DATE
OLD PLAN
THROUGH C-4383A
SUPPLEMENTARY DETAILS
SEWER
WATER
ADJUST MANHOLE
RE-CONSTRUCT
NEW
CATCH BASIN
ADJUST
CATCH BASIN
STANDARD
NEW
12" SEWER PIPE
LFT.
PAVING
80 YDS.

NOTES:


- REMOVE EXISTING R. R. TRACK AND BASE AS NECESSARY AND REPLACE WITH 9" UNIFORM CONCRETE WITH INT. CURB PLUS 3" ASPHALT; REMOVE EXST. BITUMINOUS SURFACE AS INDICATED BY LIMITS ON THE PLAN AND RESURFACE WITH 3" ASPHALT TO PROPOSED GRADES.
- CONSTRUCT SIDEWALK TO PROPOSED GRADES AS INDICATED ON THE PLANS OR AS DIRECTED BY THE ENGINEER.
- FOR AREAS BEYOND THE R.R. TRACK AND BASE REMOVAL WHERE EXISTING CURBS IS TO BE REPLACED, REPLACE WITH SEPARATE TYPE CURB-NON-REINF. SEE STD. DRWG. C-4381

WEST JEFFERSON

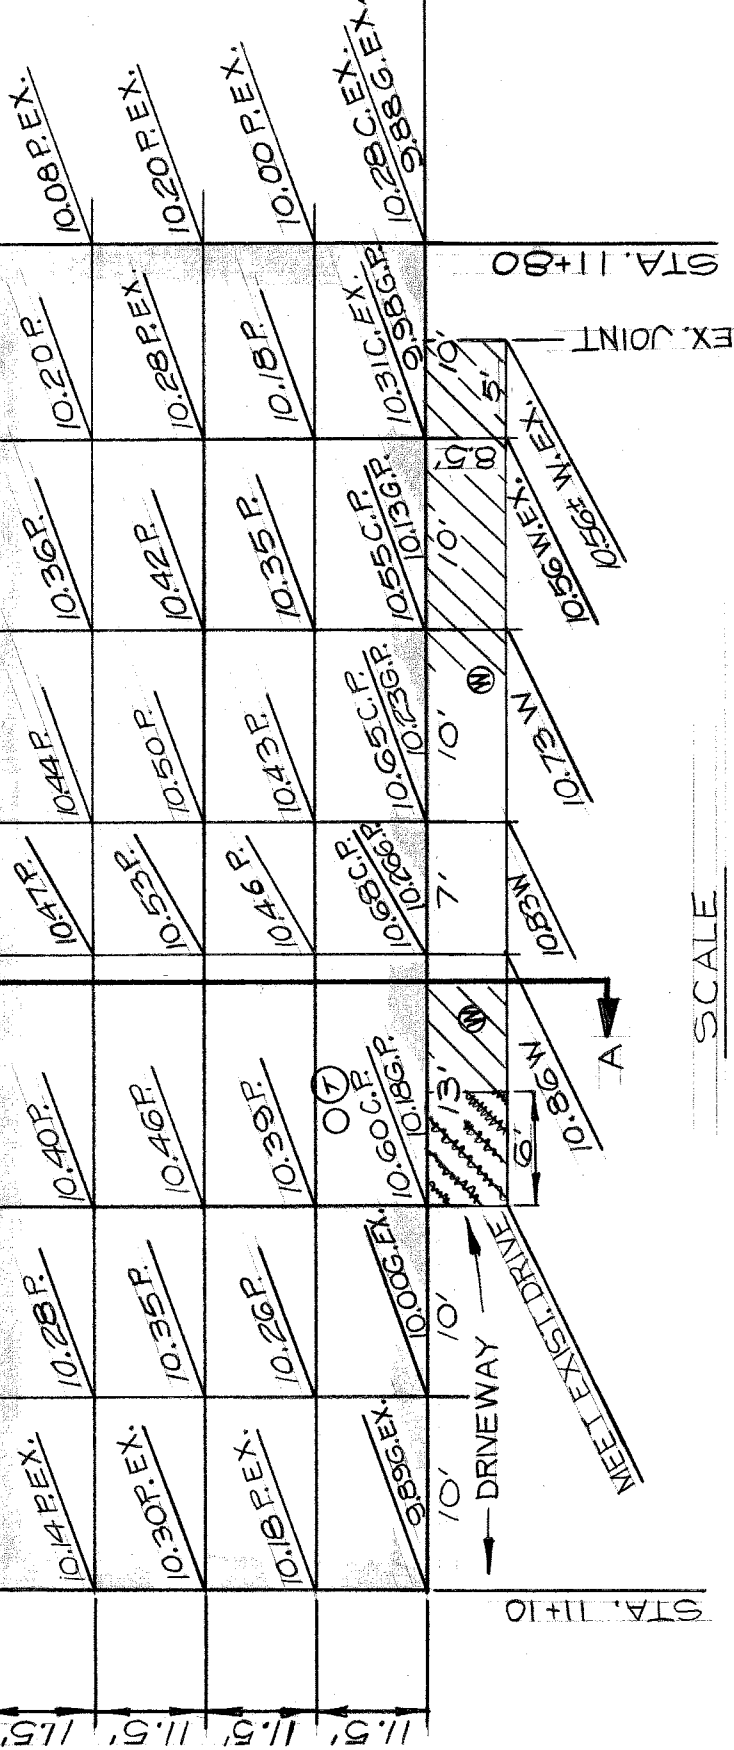


LEGEND

- CONSTRUCTION AREA
- SIDEWALK 4" STD.
- SIDEWALK 6" STD.

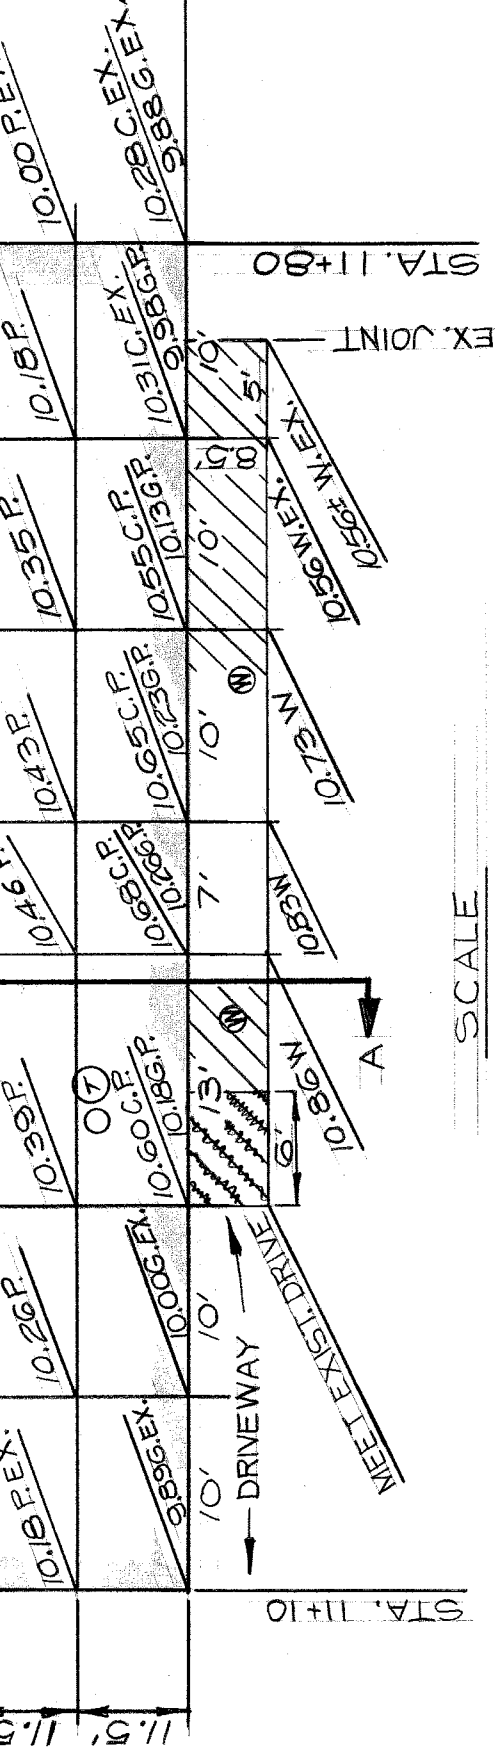

SECTION A-A
NO SCALE

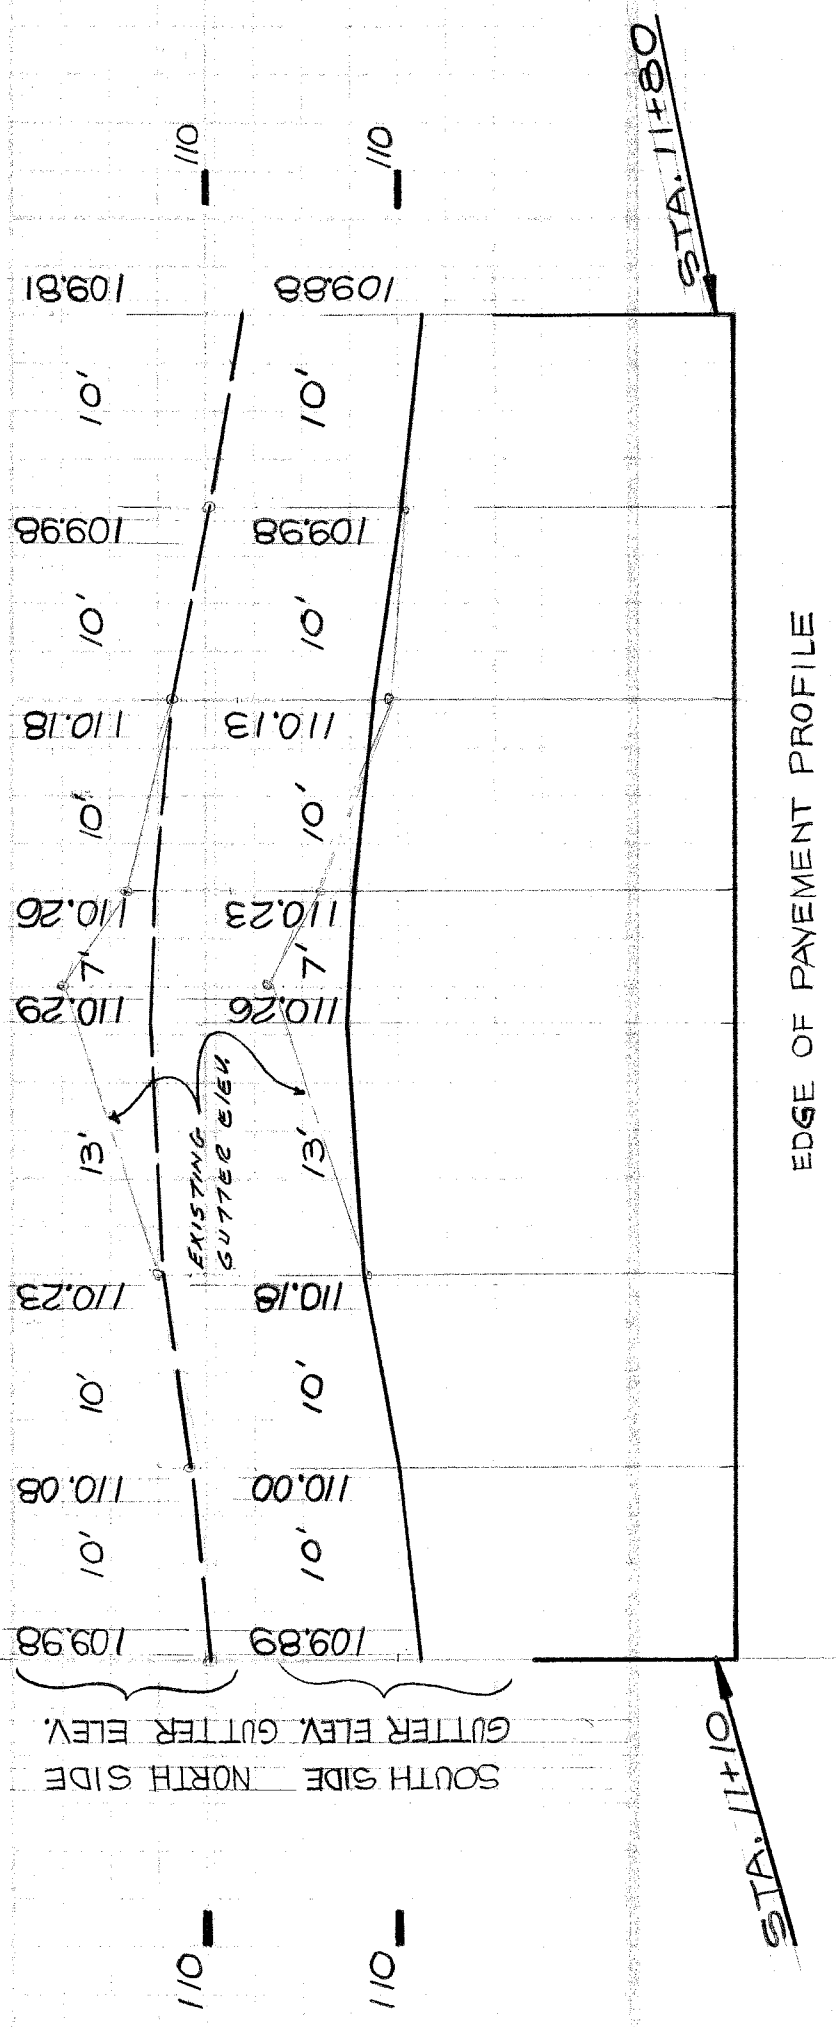

EDGE OF PAVEMENT PROFILE