

DESIGNED BY: *Anna Timberg*
 DRAWN BY: *Anna Timberg*
 TRACED BY: *R3*
 CHECKED BY: *R3*
 APPROVED: *J.P. Burton*
 ENGINEER OF STREETS
M. Wallace
 ASSIST. CITY ENGINEER

ROOM 773 PAGE 11
 DATE 11-10-43
 PLAN A.F. PROFILE A.F. COMPUTED E.S.
 CHECKED G.S. GRADE R3 CHECKED R3


LOT 2L LENGTH
 CITY 2L LENGTH
 TOTAL 2L LENGTH

SEE SHEET 1 OF 2

DEPT. OF WATER SUPPLY
 GAS CO.

SEWER S.M.H. BASINS INSTALLED 12-29-38 INDEXED
 REVISIONS: Plan revised to new levels 12-29 844 M.
 Grade & notes revised - 12/19 2 E.D.

INDEX NO. 73 121
 SHEET NO. 2
 SHEET NO. 2

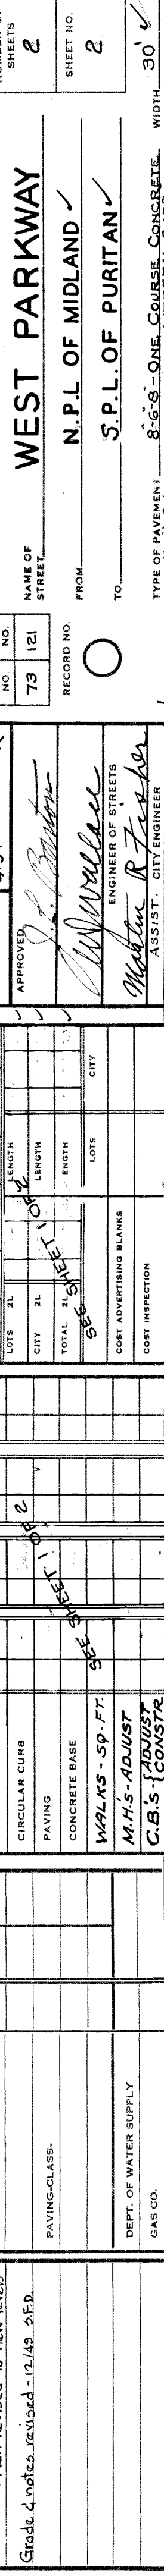

STATION	PLAN	ELEVATION	REMARKS
0	152.4	152.10	
1	151.9	151.75	1+08 2 S.M.H. BASINS
2	151.9	152.10	
3	151.7	151.70	2+63 152.57 DR.
4	151.9	151.30	3+78 152.62 DR.
5	151.7	152.13 W.	
6	151.6	151.00	3+00-2 S.M.H. BASINS
7	151.9	151.30	3+78 152.62 DR.
8	151.7	152.13 W.	
9	151.7	151.45	4 FT. WALKS - 1 FT. OFF RL - SUB-STD. W. SIDE
10	151.7	151.45	
11	151.7	151.75	0+67 151.77 DR.
12	151.4	150.80	1+75 2 S.M.H. BASINS
13	151.2	151.05	2+43 151.55 DR.
14	151.1	150.65	
15	151.7	151.40	
16	150.9	149.90	3+80 BAS. M.H.
17	150.5	150.10	
18	150.5	150.25	
19	150.6	150.10	
20	150.5	150.25	
21	150.8	150.3 GR.	
22	150.6	150.5 GR.	
23	150.6	150.60	
24	150.6	150.46	

411339

DRAINAGE COMPLETED 6-27-50
 PAVING COMPLETED 6-27-50