



STANDARD C.I. BUMPER DETAIL.
 1 - REQUIRED
 2 - REQUIRED

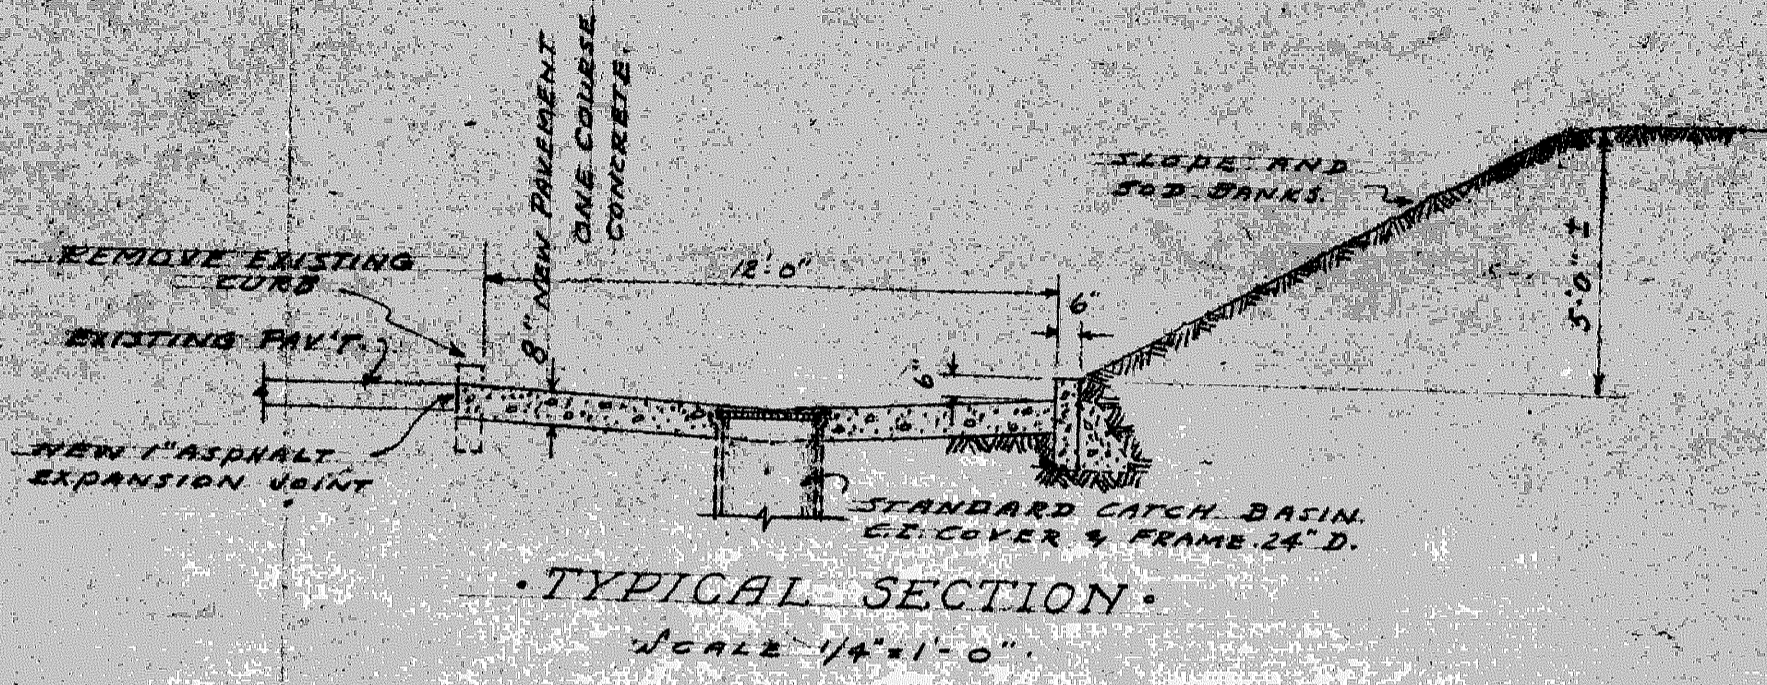

TYPICAL SECTION.
 SCALE 1/4" = 1'-0"

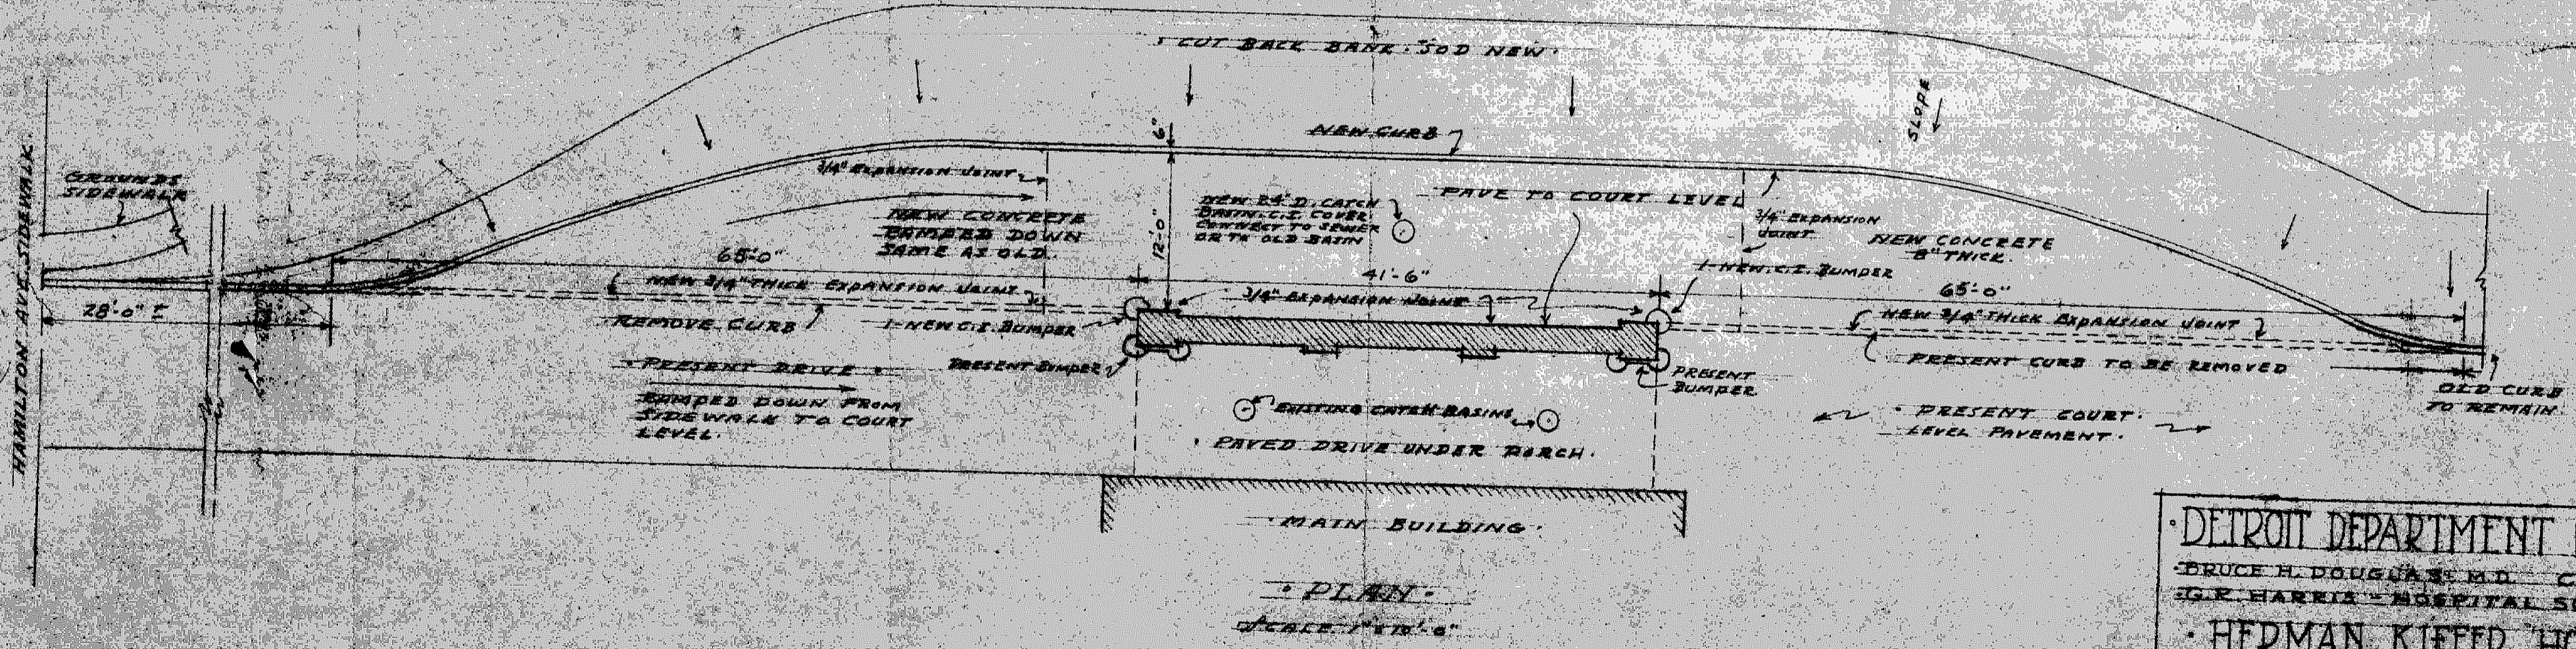

PLAN.
 SCALE 1" = 15'-0"

457473

DETROIT DEPARTMENT OF HEALTH			
BRUCE H. DOUGLAS, M.D. COMMISSIONER			
G. E. HARRIS - HOSPITAL SUPERINTENDENT			
HERMAN KIEFER HOSPITAL			
BY-PASS - PAVING			
NEW MEDICAL BUILDING			
DRAWN BY	H.L.C.	SHEET	SCALE SEE PLAN
TRACED BY	H.E.C.	ONE	
ENGINEER	H.E.C.	ONE	DATE: MAR. 12, 1942
APPROVED BY	H.E.C.	ONE	SUB. NO. 110