


PLAN
SCALE: 1"=100'

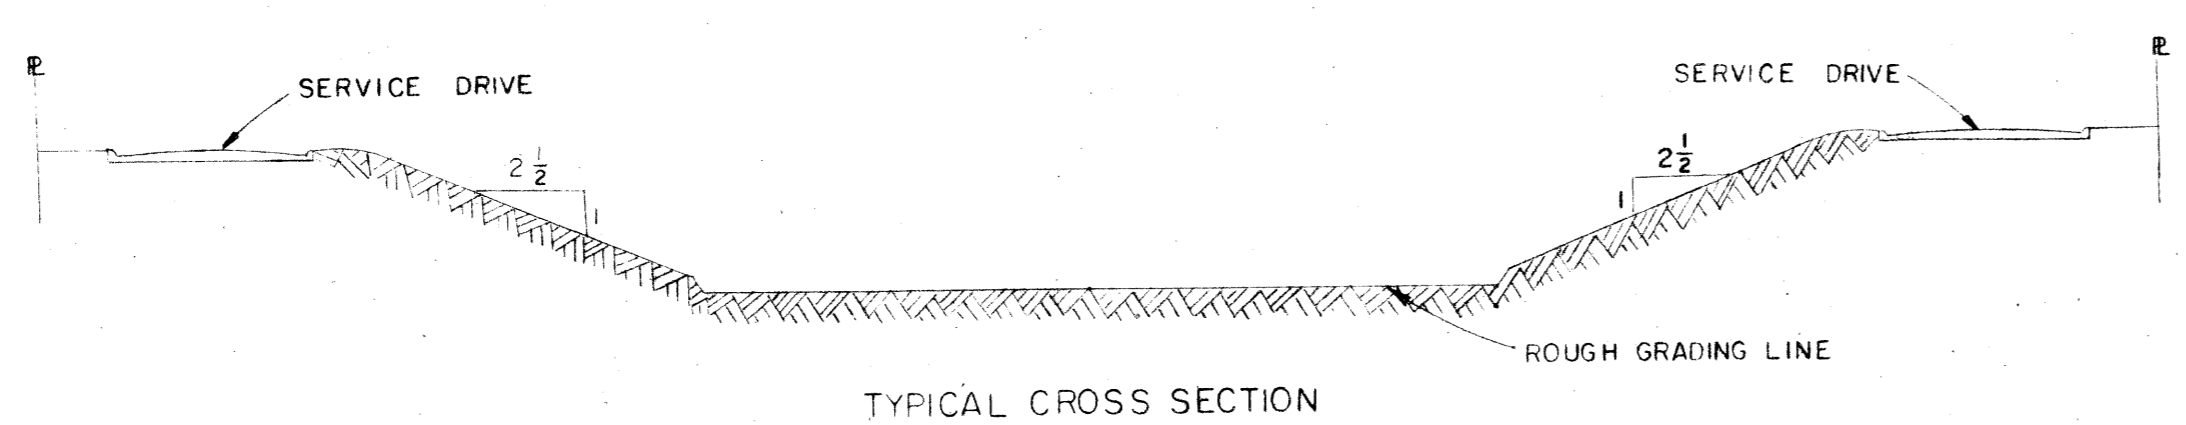

- ITEMS IN CONTRACT
- 76"x48" SEWER IN HASTINGS ST. REROUTED AROUND BRIDGE STRUCTURE AT JEFFERSON AVE.
 - MISCELLANEOUS UTILITY ALTERATIONS
 - JEFFERSON AVE DETOUR
 - HASTINGS ST. & JEFFERSON AVE. BRIDGES, B-1&B-2
 - ELECTRICAL CONTROL BLDG. E-2 OF 82-22-18

DESIGNED BY		APPROVED:	
DRAWN BY	B. TEMPORELLI		
TRACED BY			
CHECKED BY	G. D. NICHOLS	HIGHWAY & EXPRESSWAY ENGINEER	

CITY OF DETROIT
 DEPARTMENT OF PUBLIC WORKS
 CITY ENGINEERS OFFICE
 BUREAU OF HIGHWAYS AND EXPRESSWAYS

WALTER P. CHRYSLER EXPRESSWAY

PLAN OF PROPOSED CONSTRUCTION CONTRACT
 FOR HASTINGS ST. & JEFFERSON AVE. BRIDGES

SHEET	OF	SHEETS
JOB No.	897-A5	
DRWG No.	C-67	
DATE	5-27-60	

DRAW 5