



PROFILE ON S. TO W. REF. LINE
Scale: Hor. 1"=40', Vert. 1"=4'

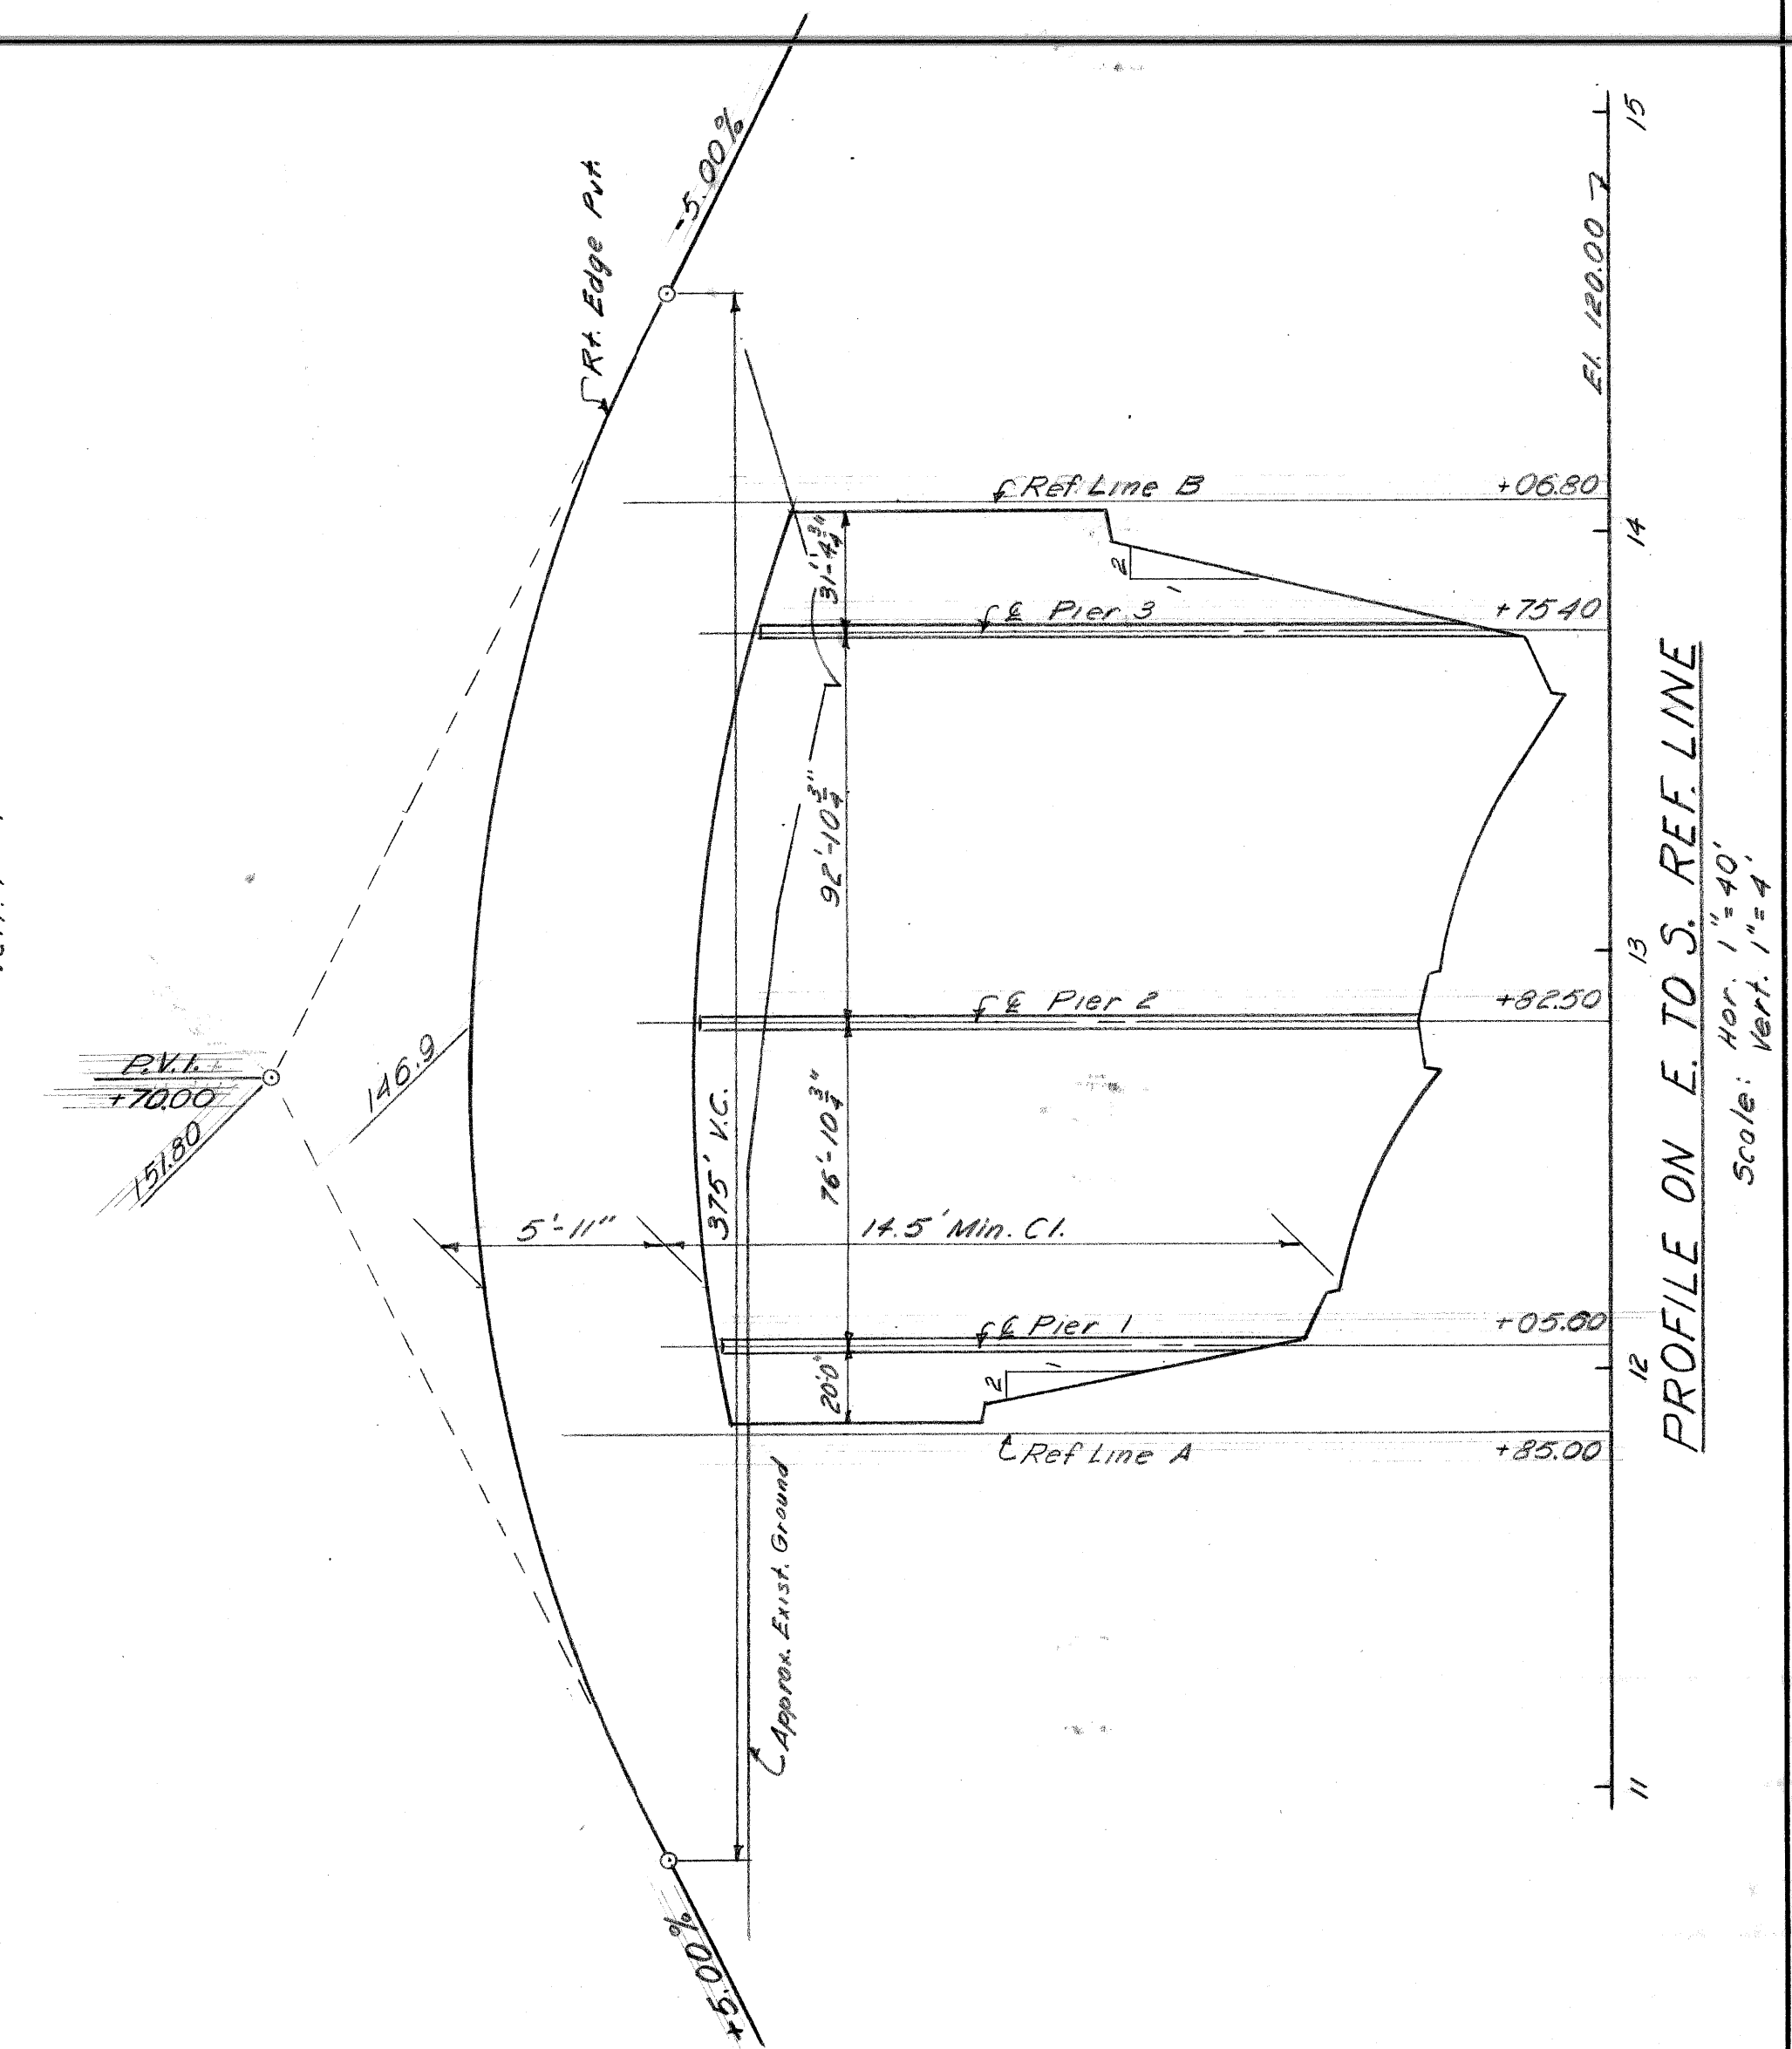

PROFILE ON E. TO S. REF. LINE
Scale: Hor. 1"=40', Vert. 1"=4'

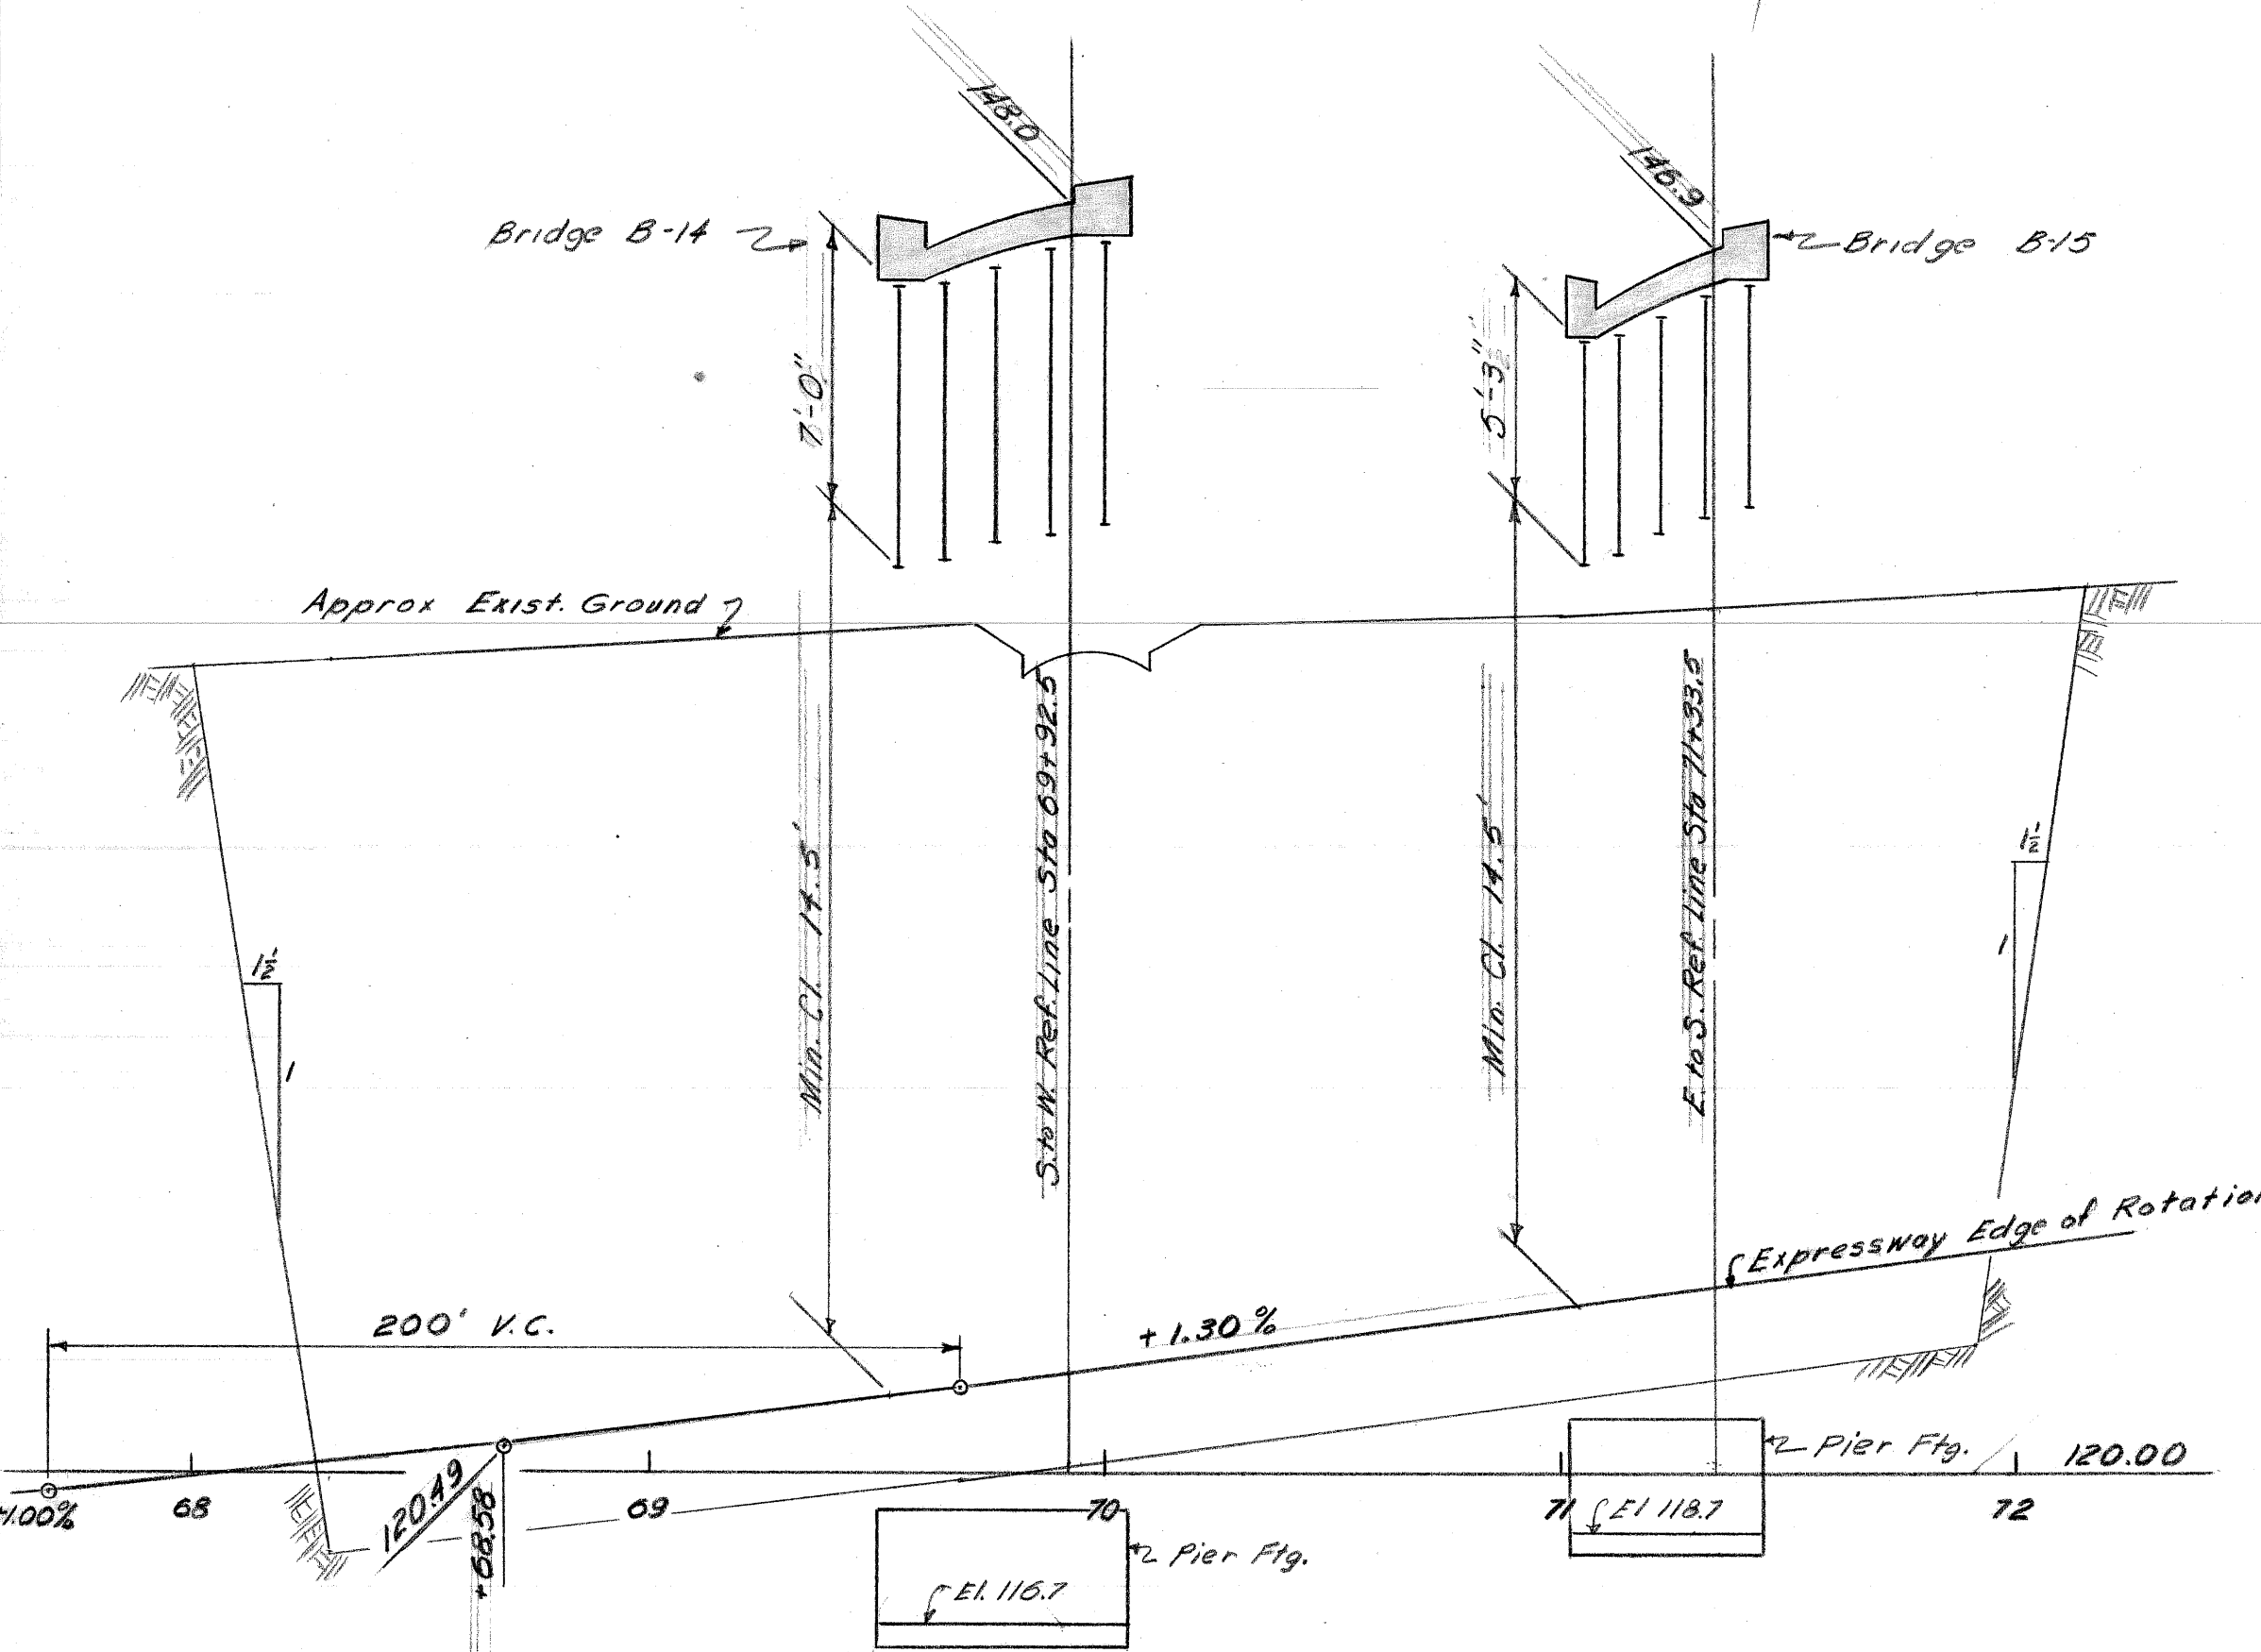

PROFILE ALONG EXPRESSWAY
Scale: Hor. 1"=40', Vert. 1"=4'

NOTE:
This drawing is based on preliminary studies and is not to be used as a final sheet.

DESIGNED BY	F. Watts	APPROVED:	
DRAWN BY	F. Watts		
TRACED BY	F. Watts		
CHECKED BY			
DESCRIPTION			
REVISIONS			

CITY OF DETROIT
DEPARTMENT OF PUBLIC WORKS
CITY ENGINEERS OFFICE

GENERAL DRAWING
BRIDGES B-14 & B-15
S. TO W. & E. TO S. OVER CHRYSLER

SHEET	OF	SHEETS
JOB No.	897 B(2)	
DRWG No.		
DATE	9-28-58	