

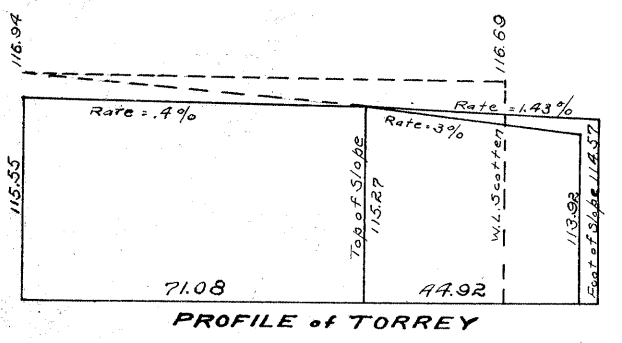
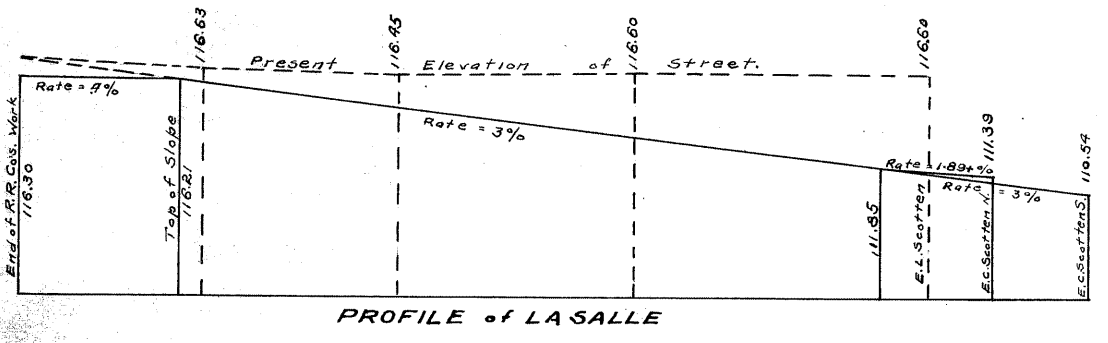
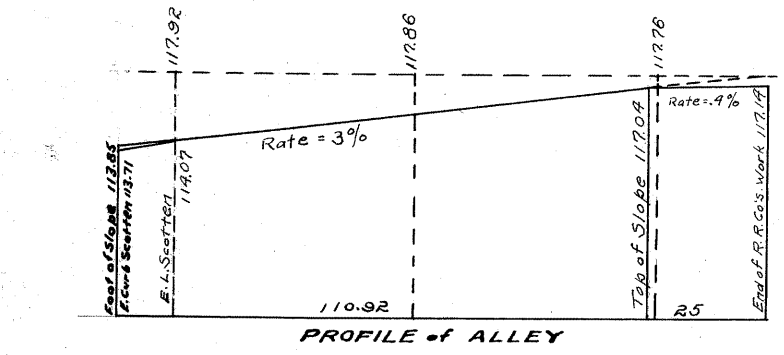


PROPOSED SUBWAY IN
SCOTTEN AVE.
UNDER L.S. and M.S. and G.T. TRACKS.

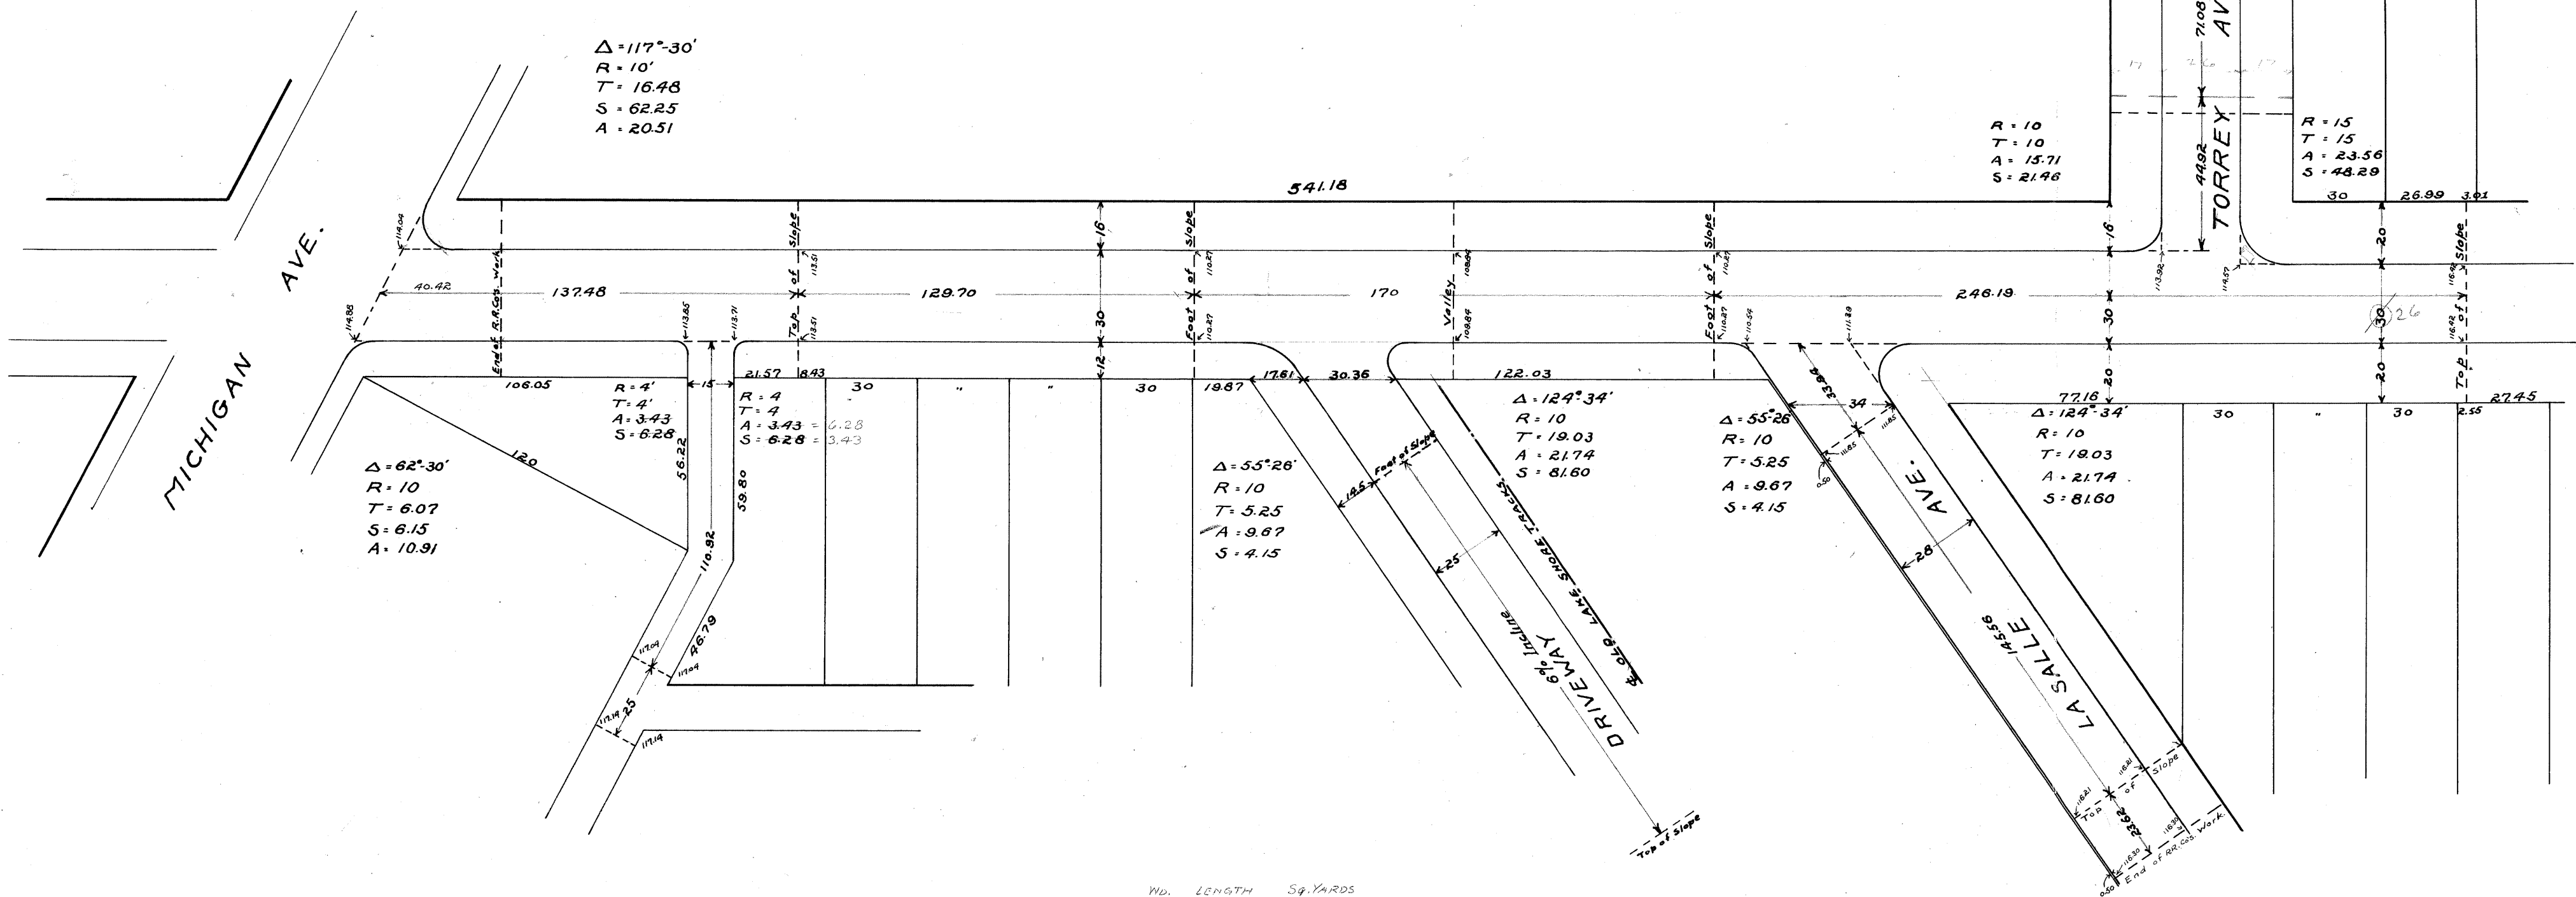

	WD.	LENGTH	Sq. YARDS
SCOTTEN AVE. TO N.C. MICH.	26	643.37	2286.54
ALLEY N. OF MICHIGAN	15	123.92	206.53
LA SALLE AVE.	28	203.12	631.93
TORREY ST.	26	116.00	335.11
		Total	3460.11

960310054

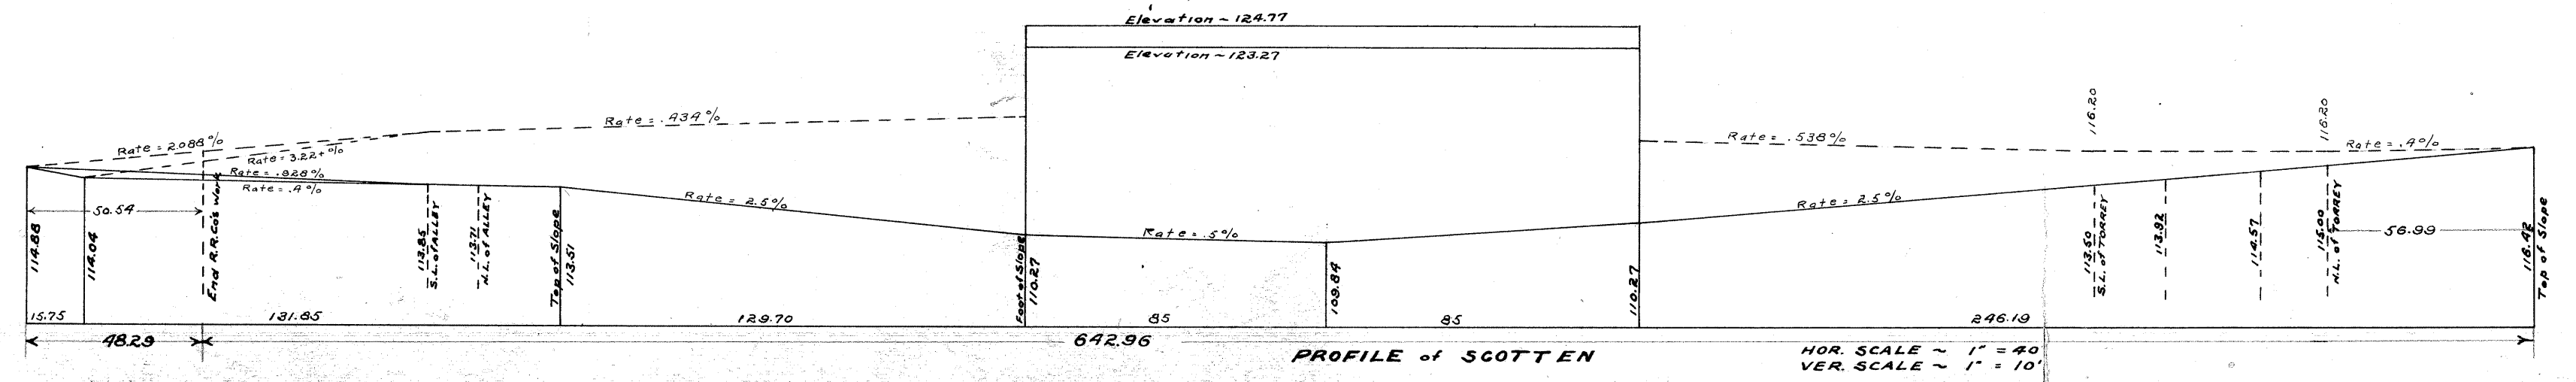

HOR. SCALE ~ 1" = 40'
VER. SCALE ~ 1" = 10'