

DATE: 6-19-59
 DRAWN BY: A. GERSH
 CHECKED BY: C.C.L. (Cover)

REVISIONS	DESCRIPTION	DATE	BY






DESIGNED BY	A. GERSH
DRAWN BY	A. GERSH
CHECKED BY	C.C.L. (Cover)
CITY ENGINEER	
APPROVED:	

CITY OF DETROIT
 DEPARTMENT OF PUBLIC WORKS
 CITY ENGINEERS OFFICE
 BRIDGE MAINTENANCE

BRIDGE REPAIR PLAN

SHEET 1 OF 1 SHEETS
JOB NO. M-BW283
DRWG NO. C-101
DATE 6-19-59

RIDGE ROAD BRIDGE - SOUTH OF Mc NICHOLS ROAD

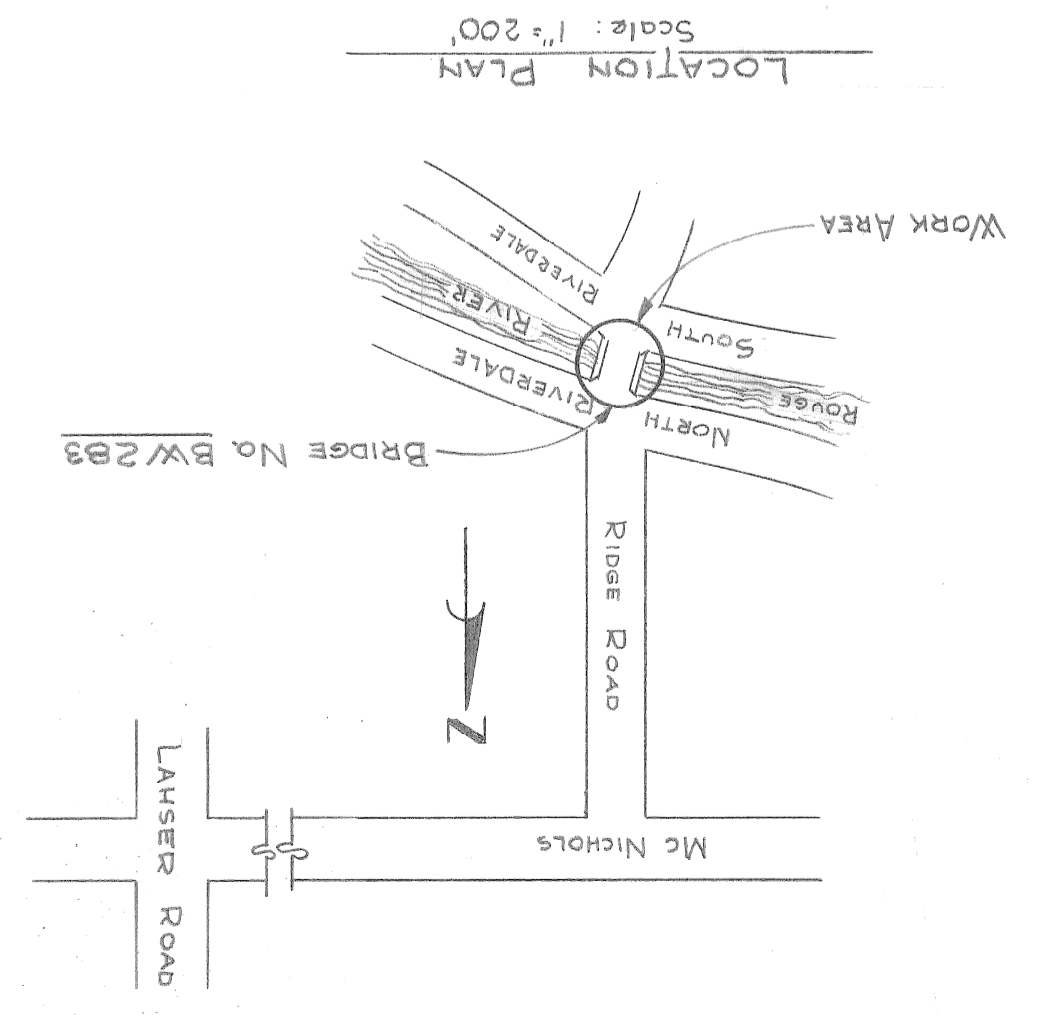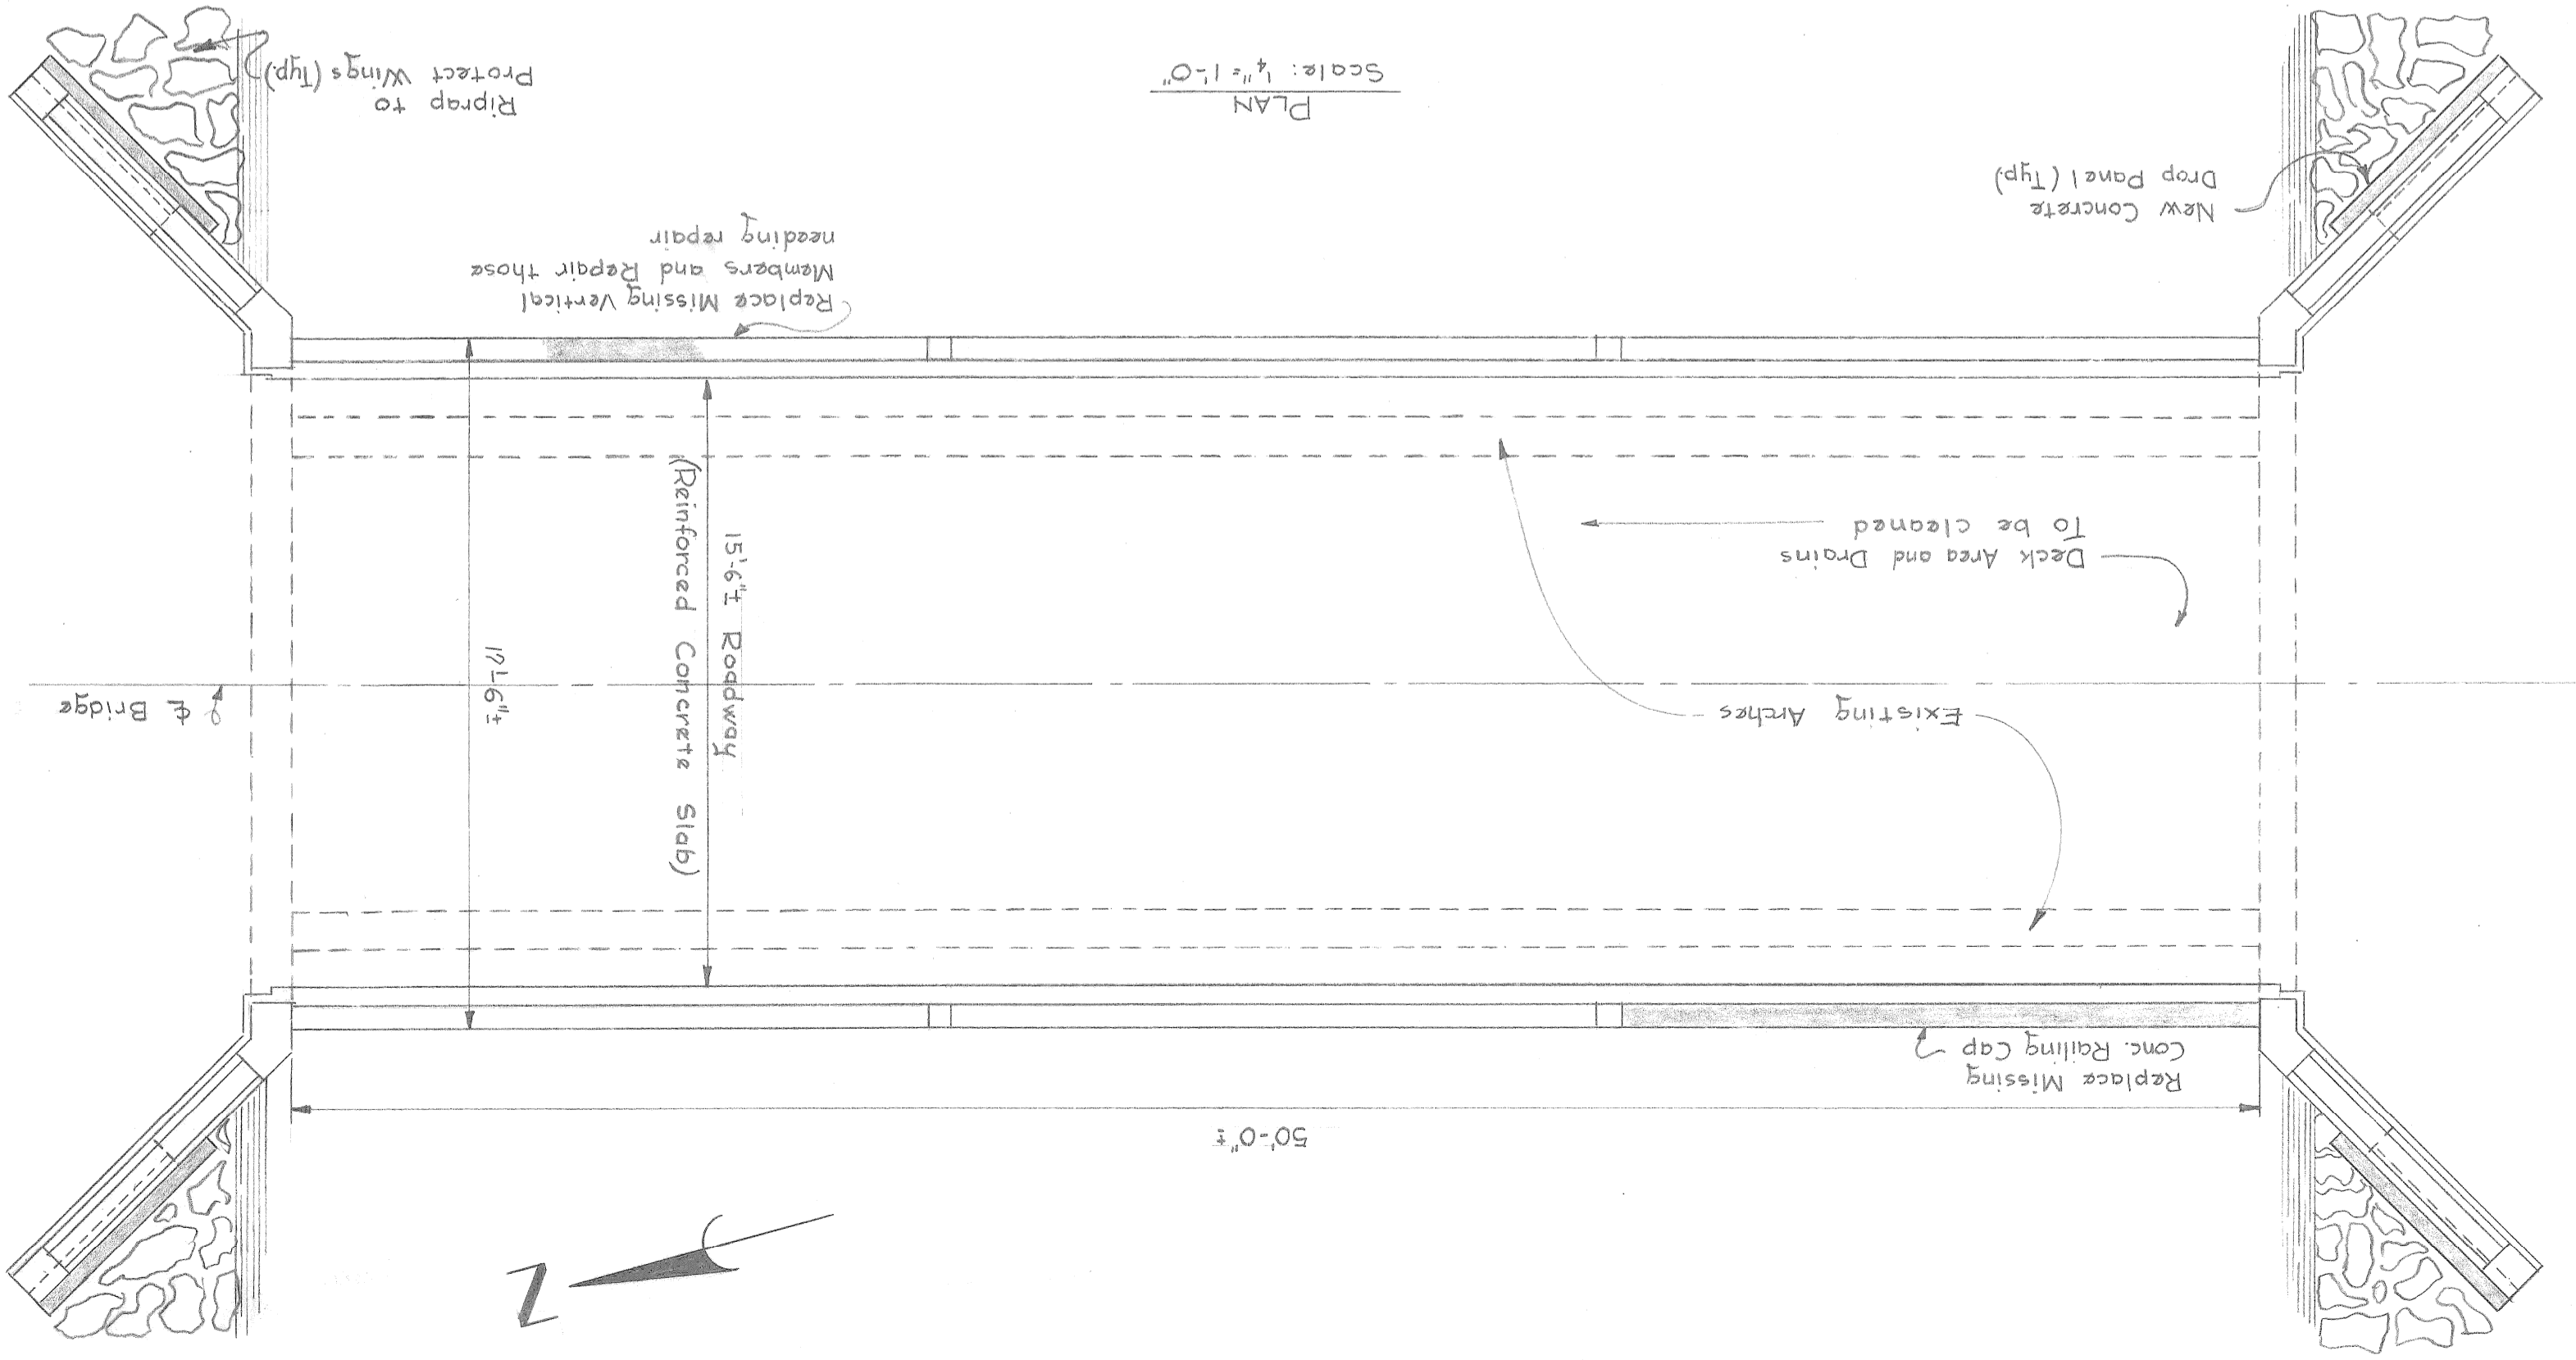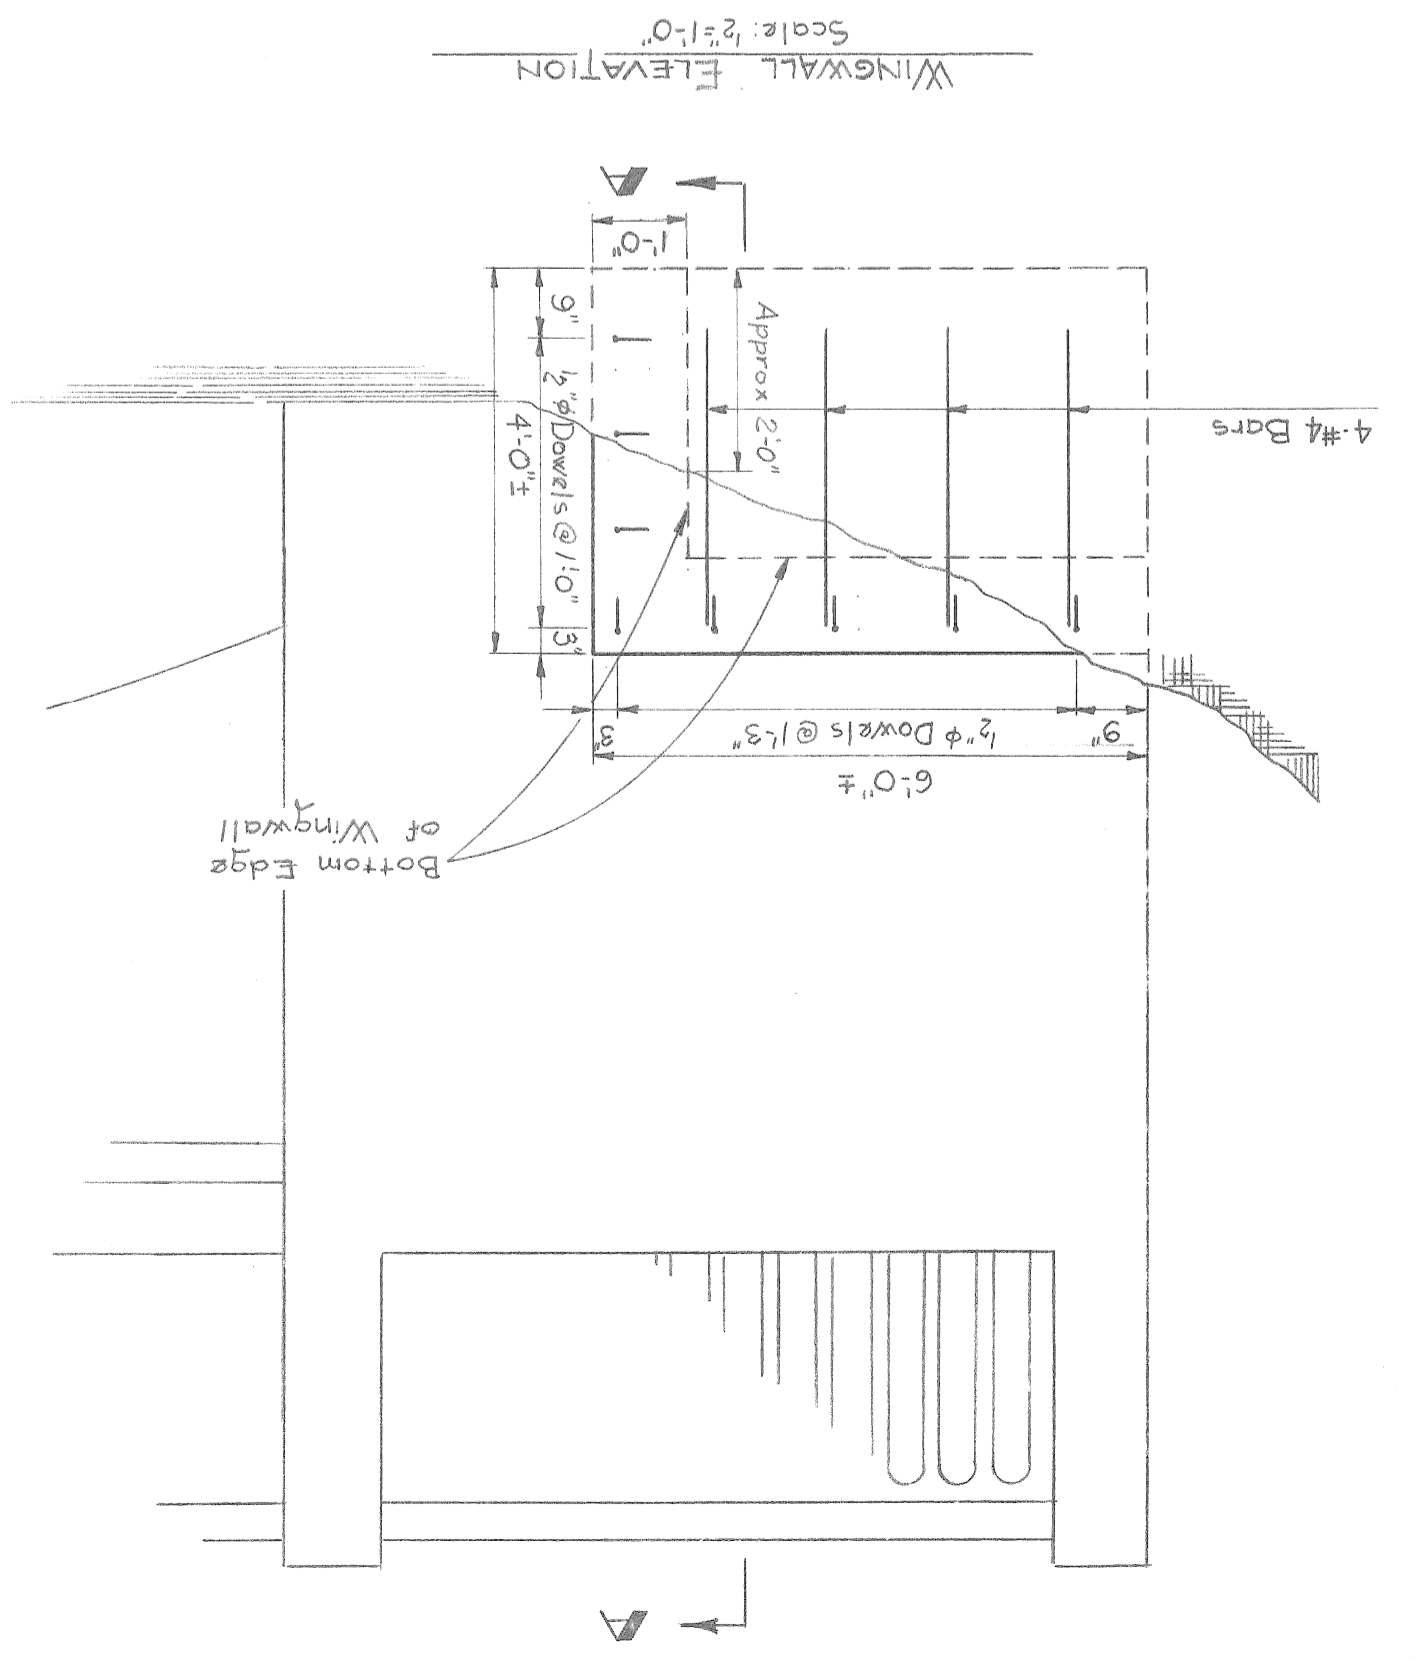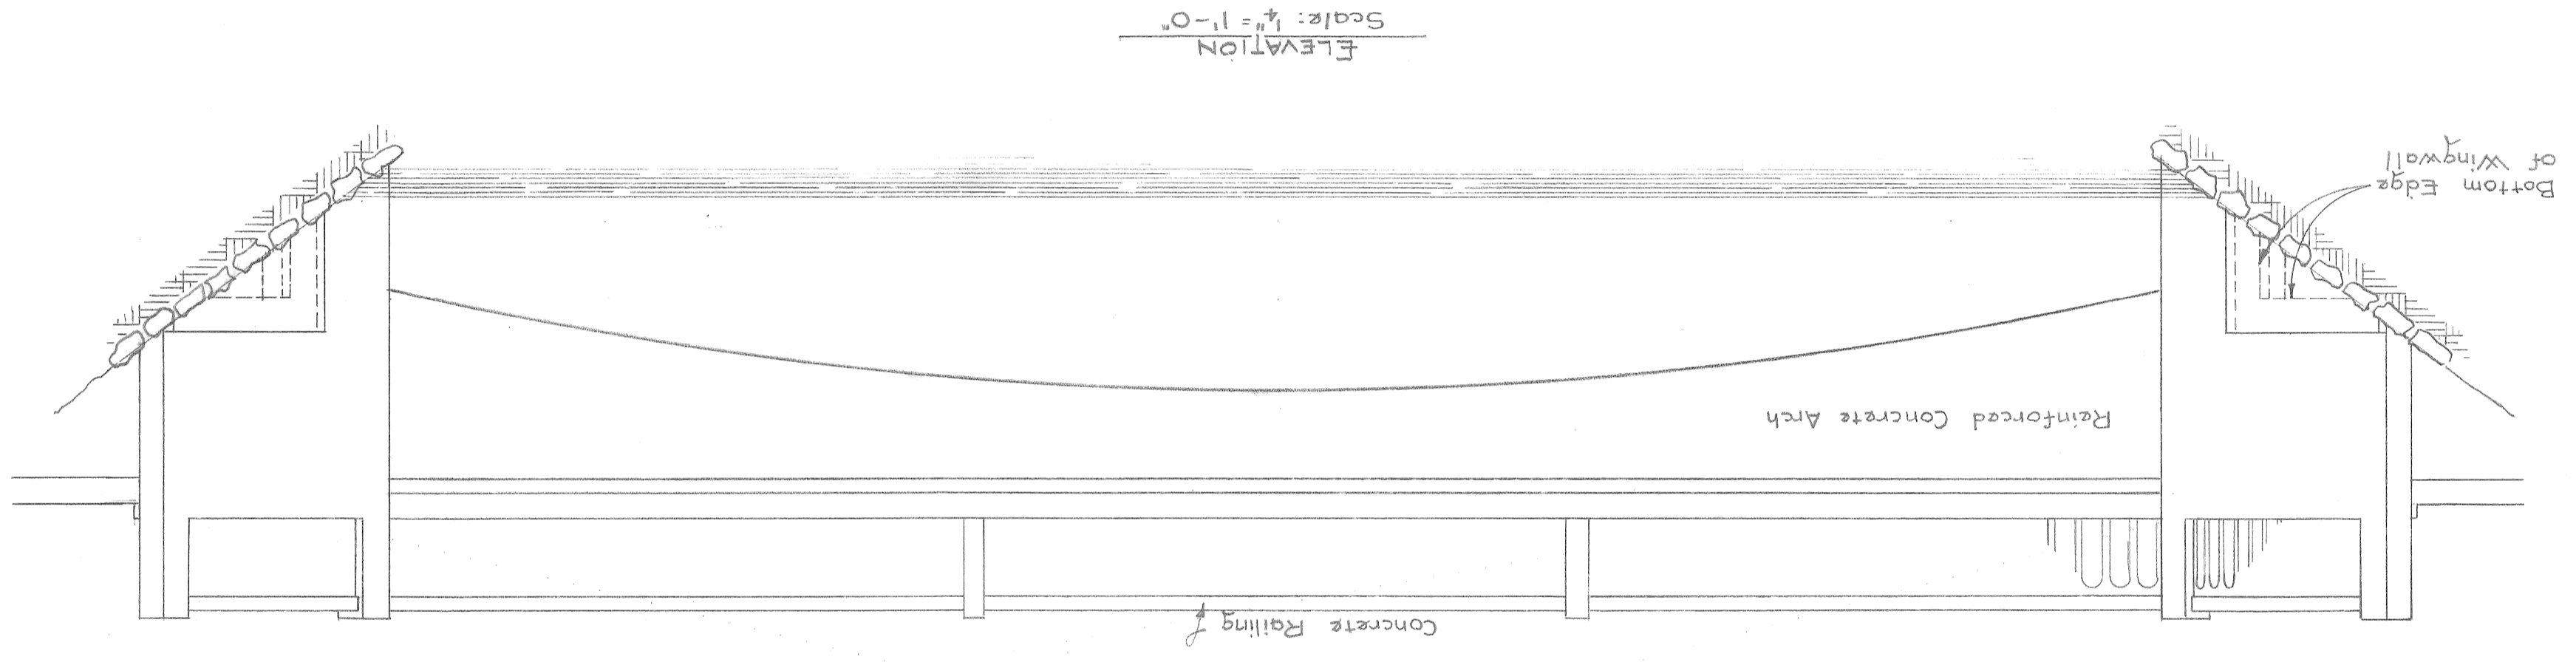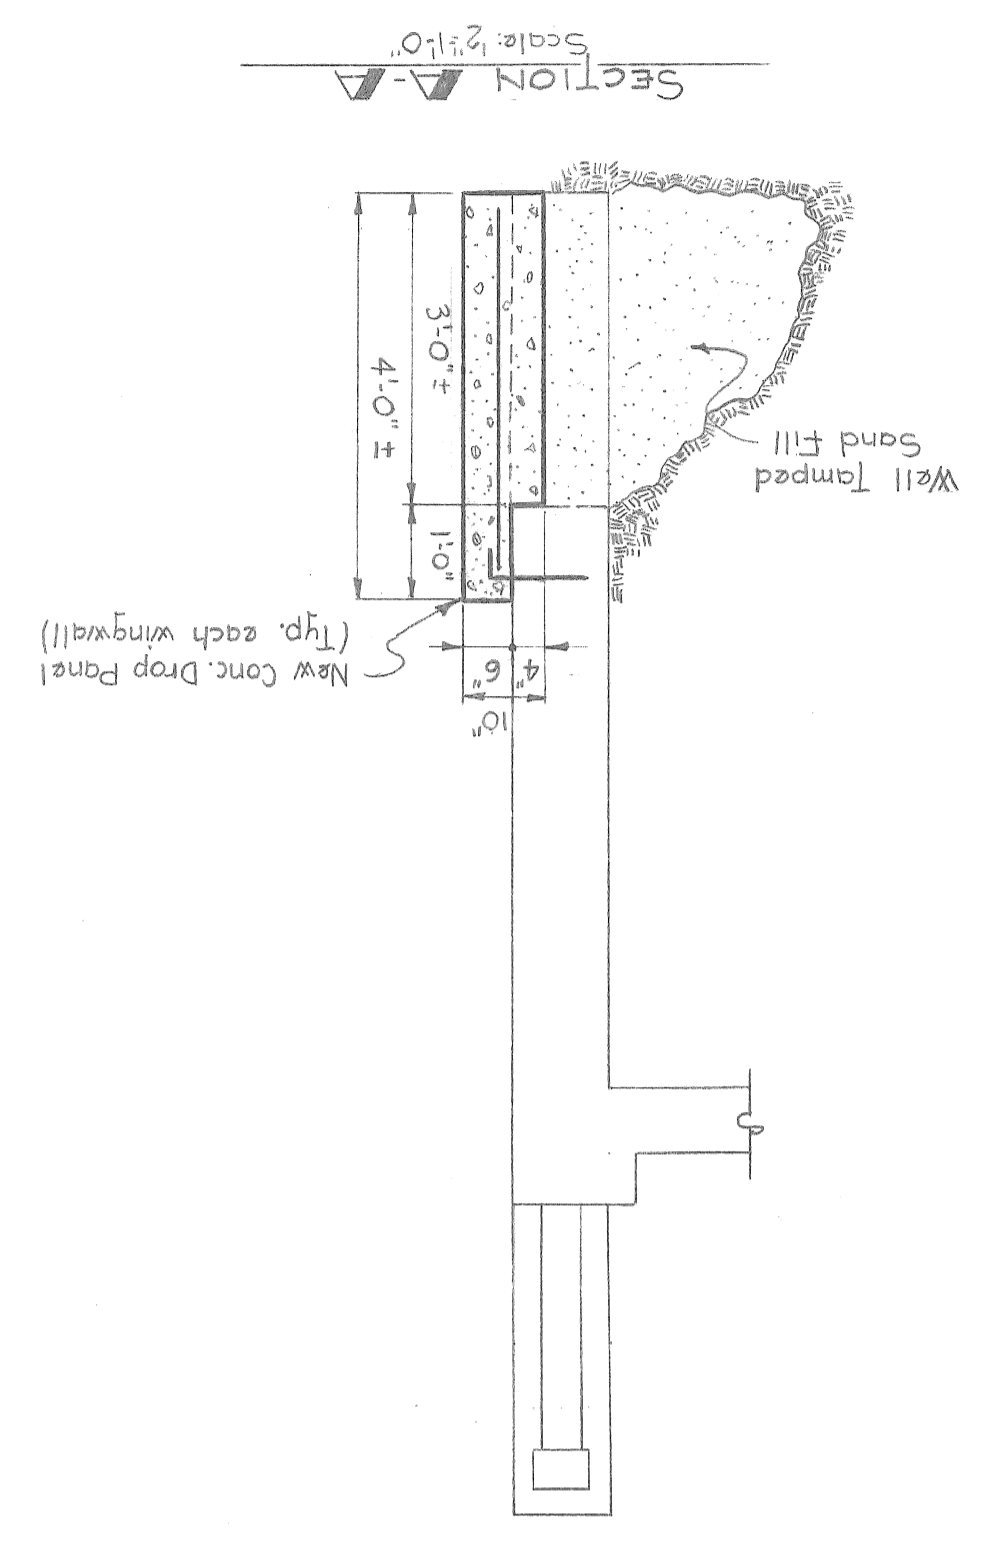

BILL OF MATERIALS

Concrete	3 Cu. Yd.
Re-Steel 32 Rc. #4 bar, 1'-3" (dowels, bend in field)	70 Lbs.
16 Rc. #4 bar, 3'-6" Miscellaneous - Rolling	5 Cu. Yd.
Fill	5 Cu. Yd.
Riprap	100 Sq. Ft.