

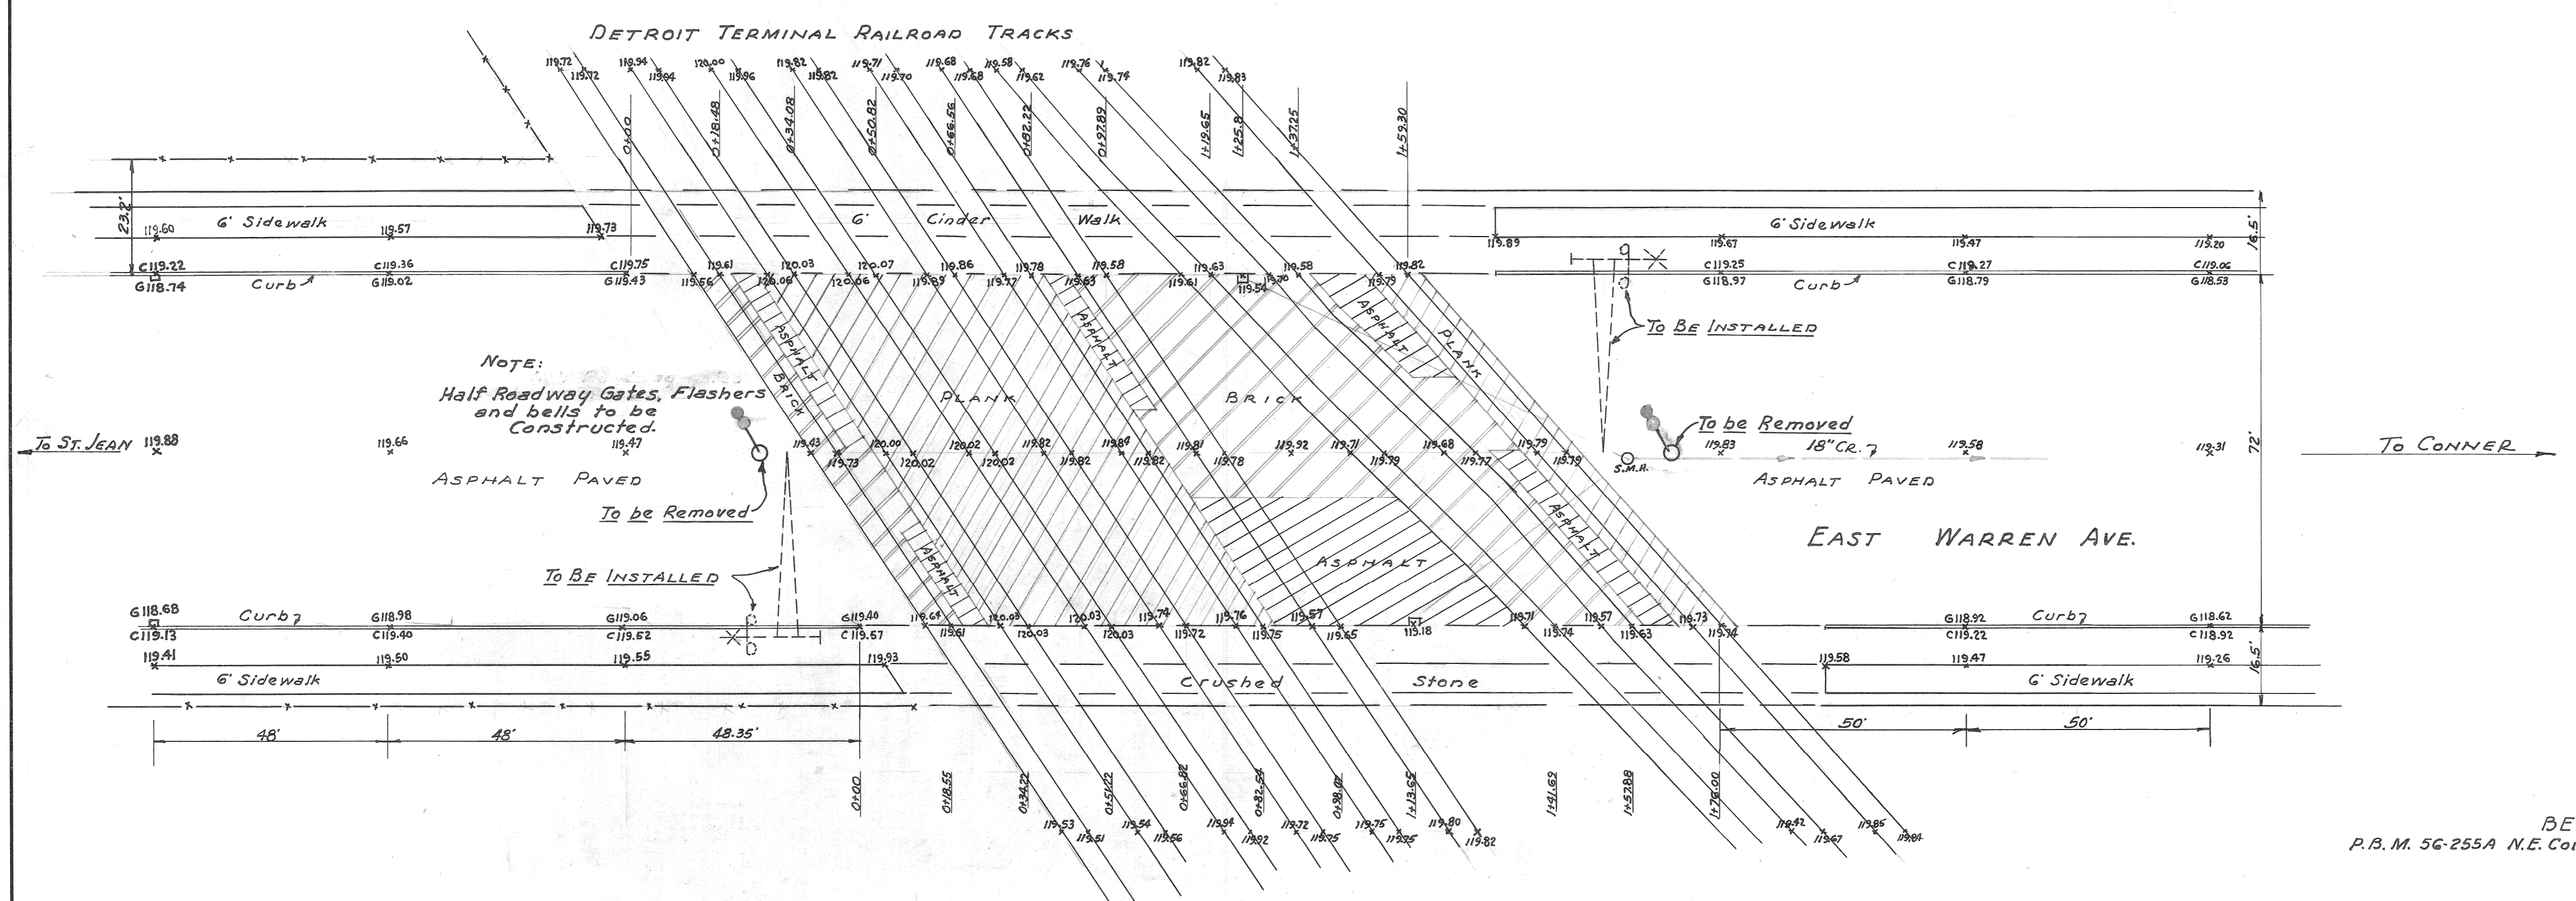
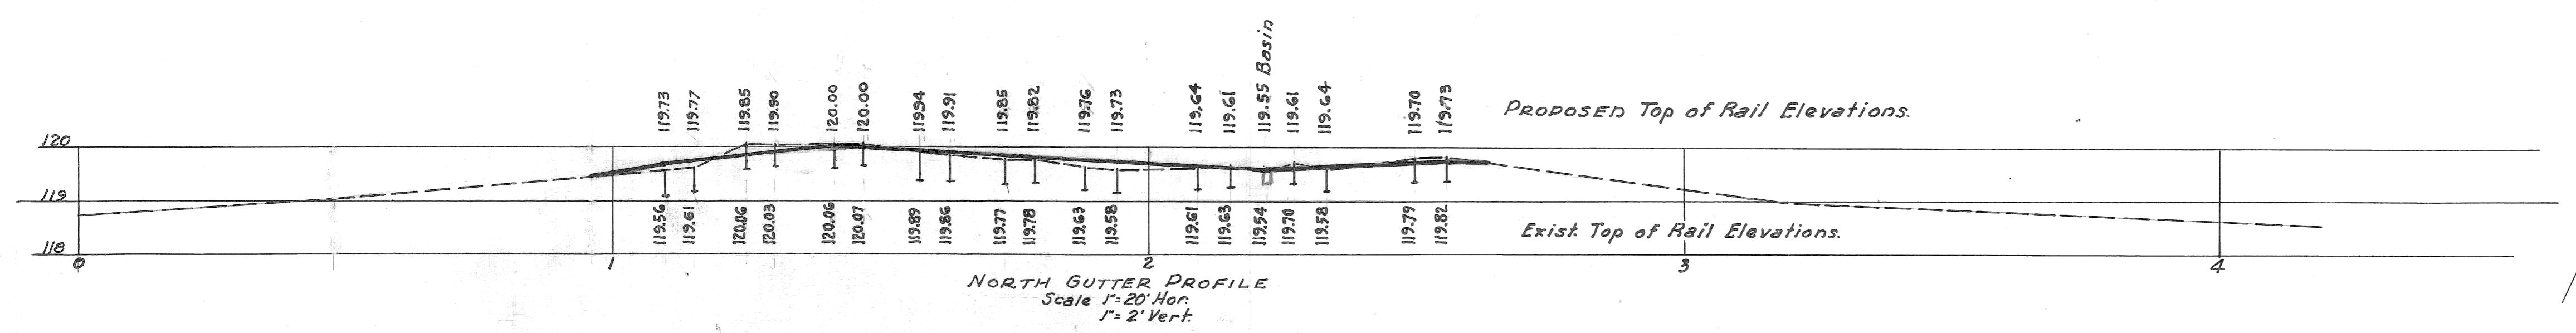


W.S. Schindler
 1/27/47

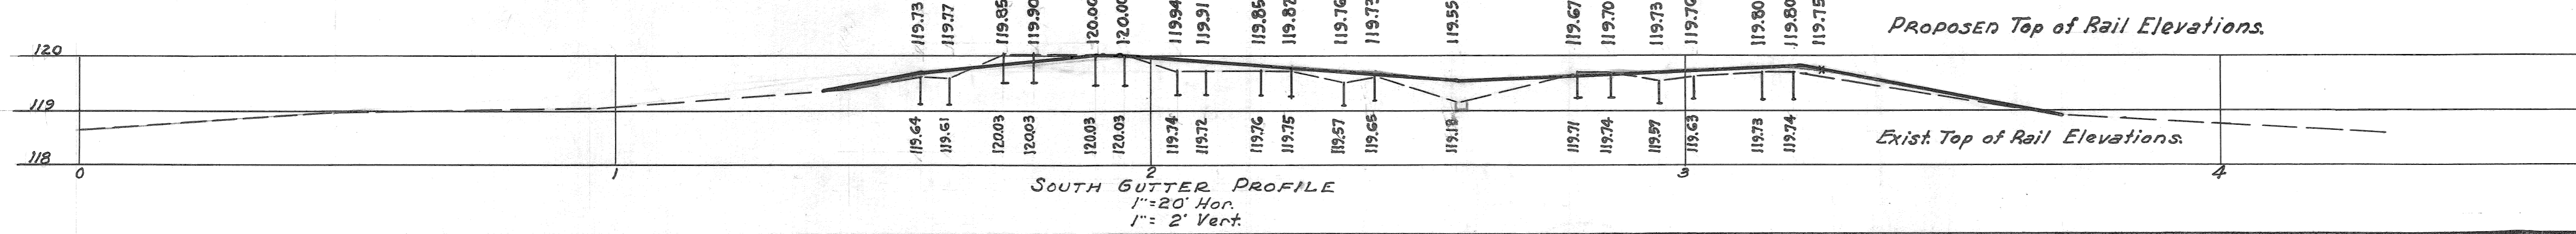

BENCH MARK
 P.B.M. 56-255A N.E. Cor. Warren & St. Jean
 ELEV. 120.185

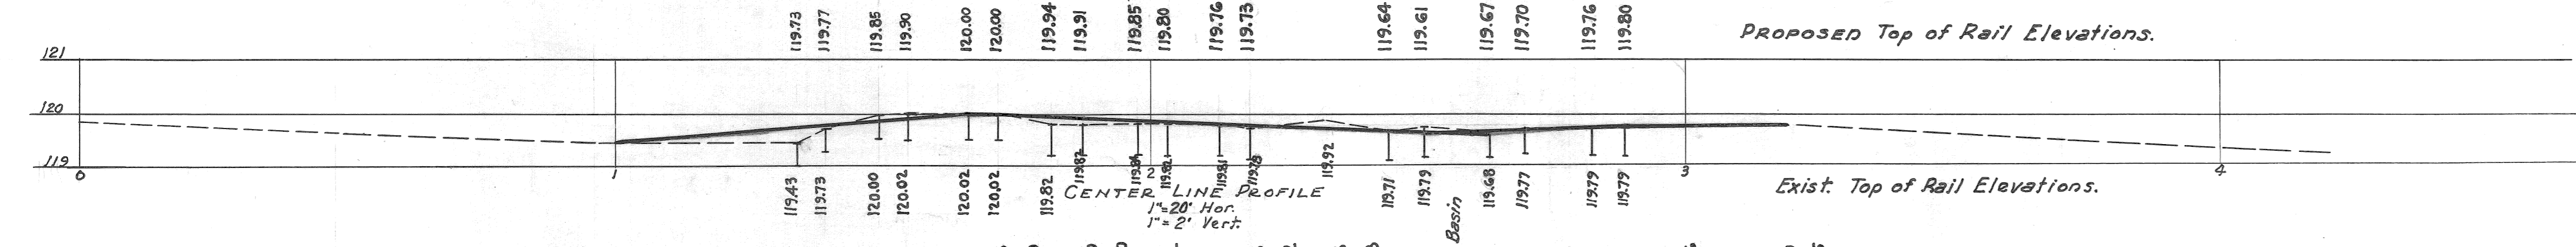

424649

Railroad starts work on this 6-20-50
 M.O. 13C(7)

F E D C B A	DESIGNED BY	APPROVED	CITY OF DETROIT DEPARTMENT OF PUBLIC WORKS CITY ENGINEER'S OFFICE BUREAU OF DESIGN	DETROIT TERMINAL R.R. TRACKS-EAST WARREN BETWEEN ST. JEAN & CONNER	BOOK NO. 636	SCALE 1"=20'	DWG. NO. C-1146
	DRAWN BY G.B. Youatt	 J.L. Barton ENGINEER OF STREETS			PAGE NO. 40	DATE 8-15-47	
	TRACED BY	 W. Wallace ASSISTANT CITY ENGINEER					
	CHECKED BY Robert R. Room						

15

Draw. X6