


NOTE:
 Line A-A Represents the Grade of the Center of the Pavement.
 Line D-C-B-C-D Represents the grade of the pavement at the curb lines.
 Intersections are paved full from G-H-C-B-C-H-G providing a joint along H-C; C-B-C; C-H
 The Elevation of G-G may be set above or below C-C to correspond with the Surrounding Ground

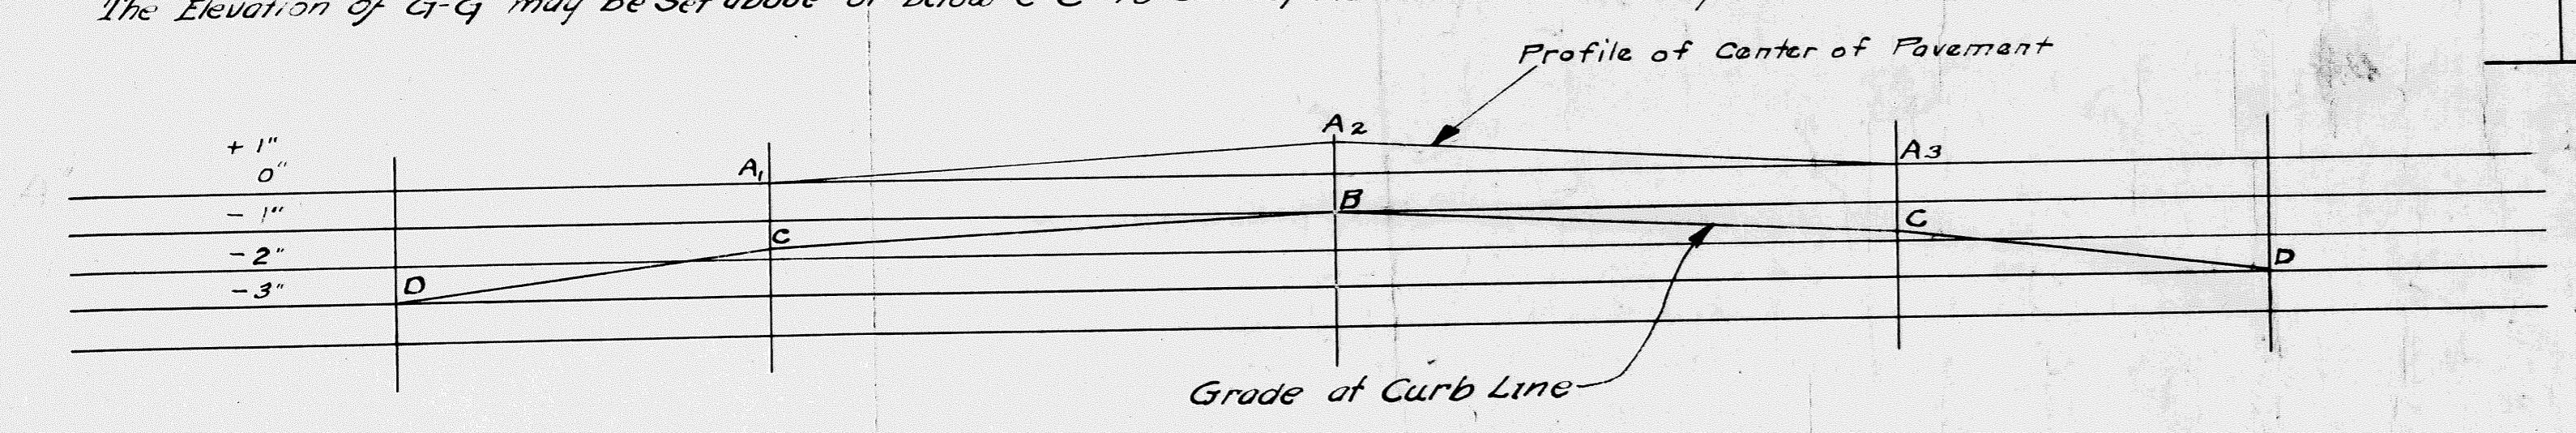

BOARD OF
 WAYNE COUNTY ROAD COMMISSIONERS
 DETROIT, MICH.
 EDWARD N. HINES, CHAIRMAN JOHN S. HAGGERTY, COMMISSIONER
 WILLIAM F. BUTLER, COMMISSIONER

REVISED		
ITEM	BY	DATE
Joints	J.J.G.	5/20/27

CONSTRUCTION
 DETAIL FOR STREET INTERSECTION
 DRAWN BY: J.M.W. SCALE: DATE: 1-11-27
 CORRECT ROAD ENGINEER REG. CIV. ENG. CHECKED BY FILE NO.
 APPROVED ENGINEER MANAGER REG. CIV. ENG.

C-17-2