

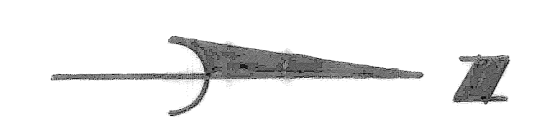


BENCH MARKS ELEV
 → HYD. 5622 ELMER EL. 110.25

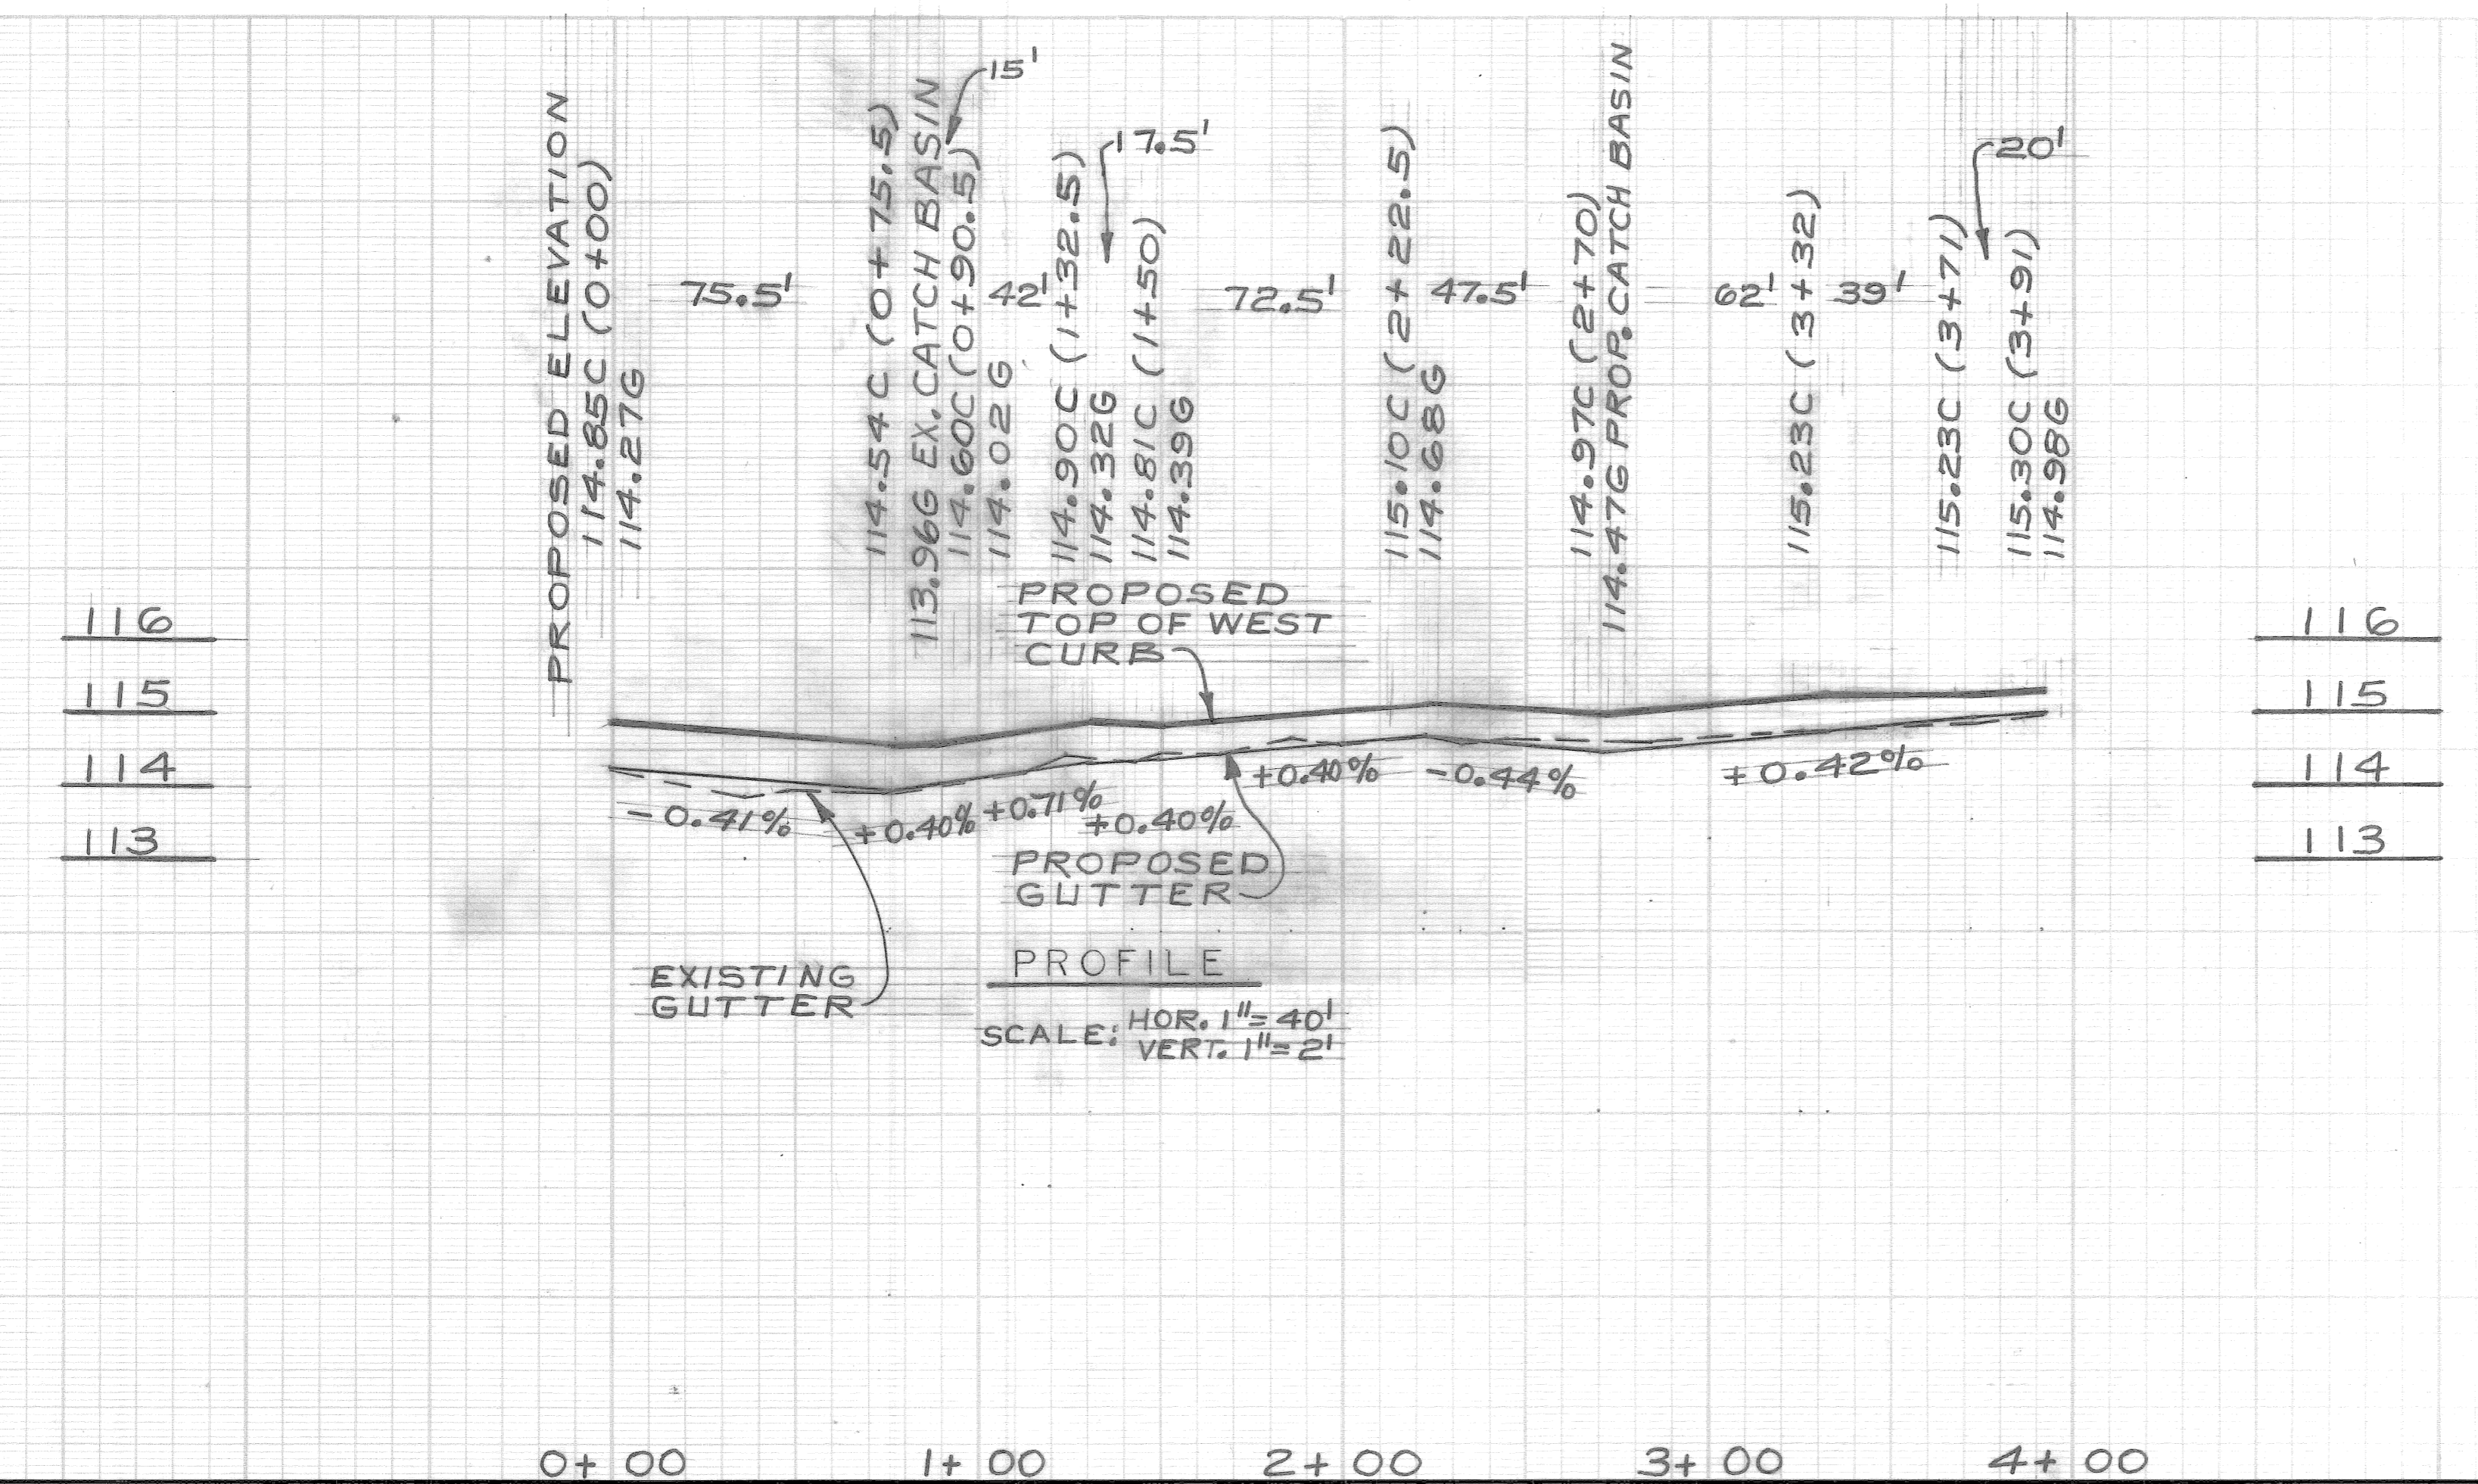

CONSTRUCTION LEGEND

- CONSTRUCT SIDEWALK - 4" STANDARD
- CONSTRUCT SIDEWALK - 6" STANDARD
- REMOVE BITUMINOUS SURFACE
- ADJUST ASPHALT SURFACE
- CONSTRUCT 18" X 12" SPECIAL "Y" CATCH BASIN WITH 12" SEWER PIPE
- RESET EXISTING MANHOLE

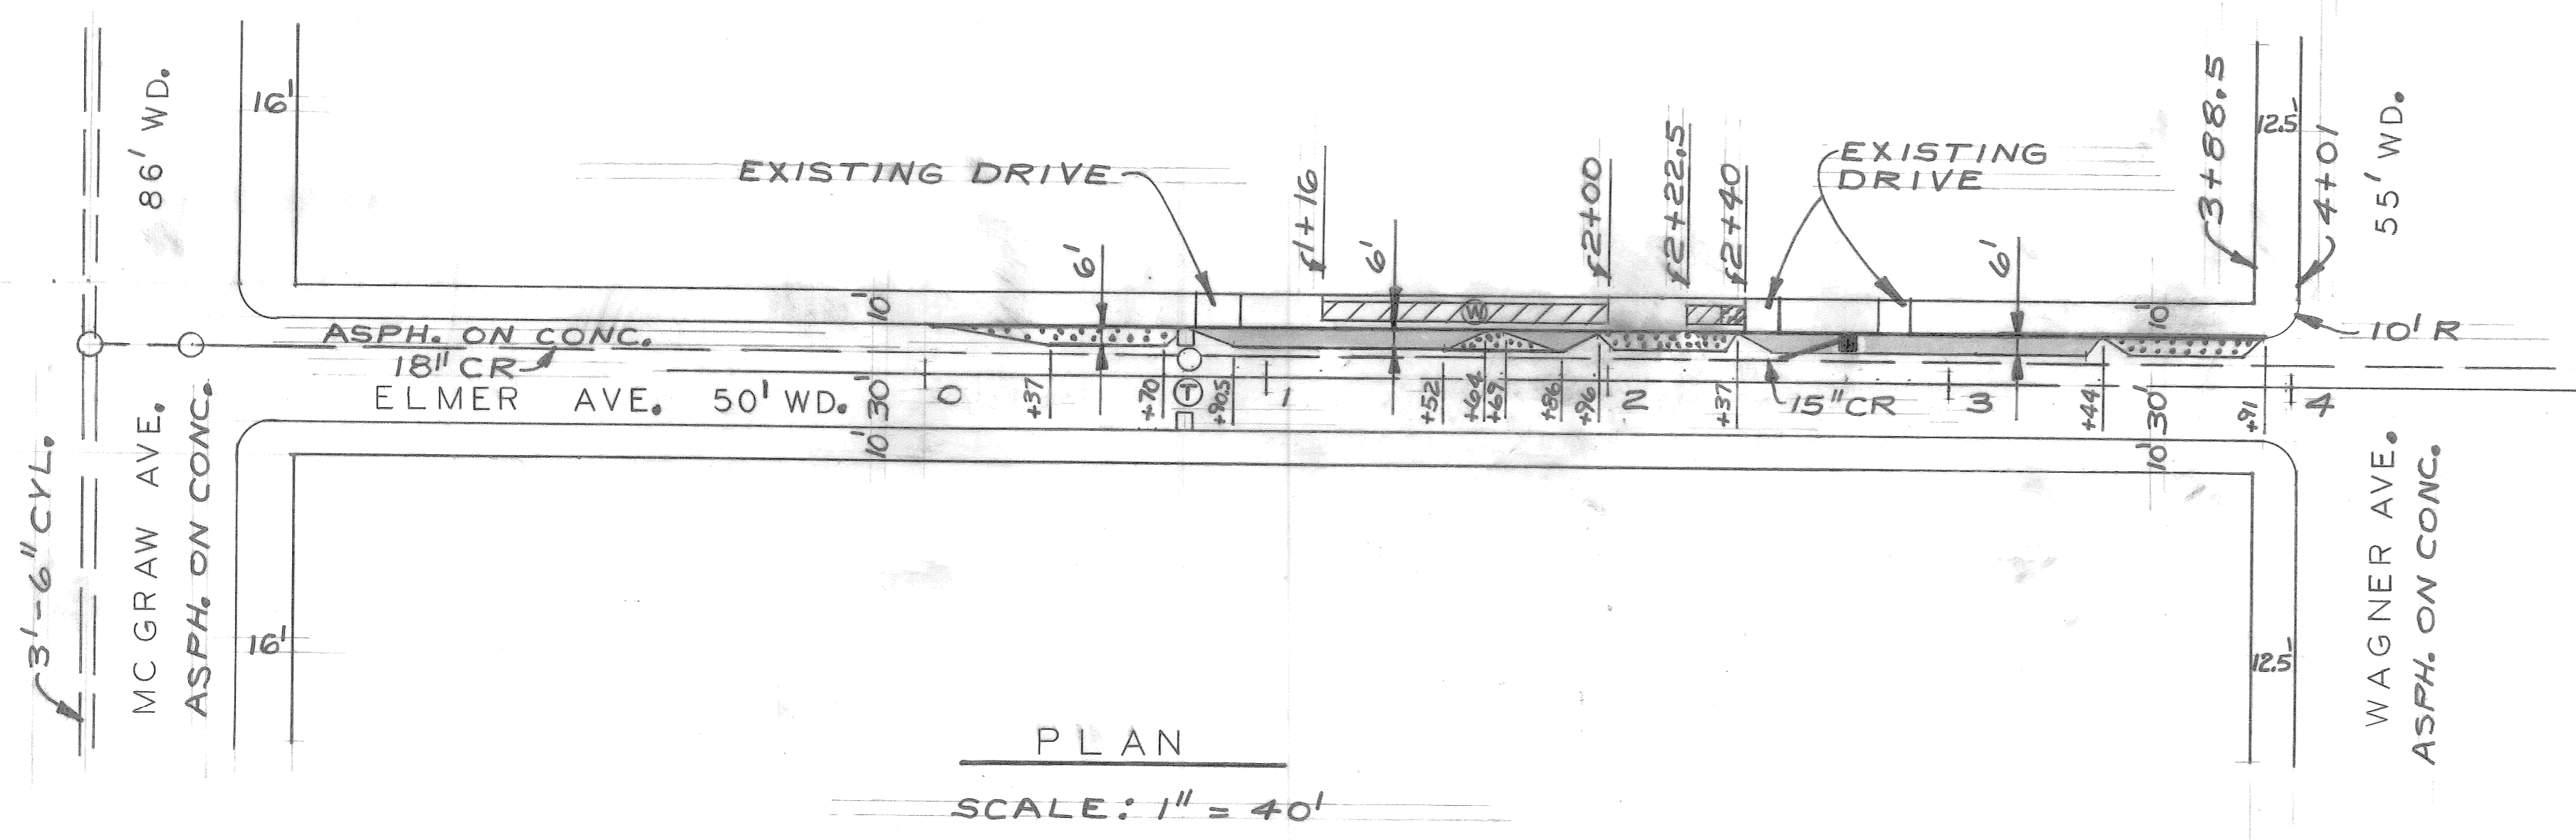

Sewer Approved
 A. D. [Signature]
 9/18/79

PLAN	BY: JONES	CHECKED BY: [Signature]	APPROVED: [Signature]
GRADE	[Signature]		
ESTIMATE	[Signature]		
FINAL	CHECK: [Signature]	REVIEW: [Signature]	

CITY OF DETROIT
 CITY ENGINEERING DIVISION - EPMD
 BUREAU OF STREETS AND HIGHWAYS
 FOR
 STREET MAINTENANCE

ELMER FROM 388.5' S. OF S. PL. OF WAGNER TO 2.5' NORTH OF S. PL. OF WAGNER		INDEX NO. 54	SHEET 1 OF 1 SHEETS
CURB AND SIDEWALK REPLACEMENT AND GUTTER ADJUSTMENT		CONTRACT NO. C-5283	
		ASSIGNMENT NO. 79-22-02(2)	
		DATE 9-19-79	