
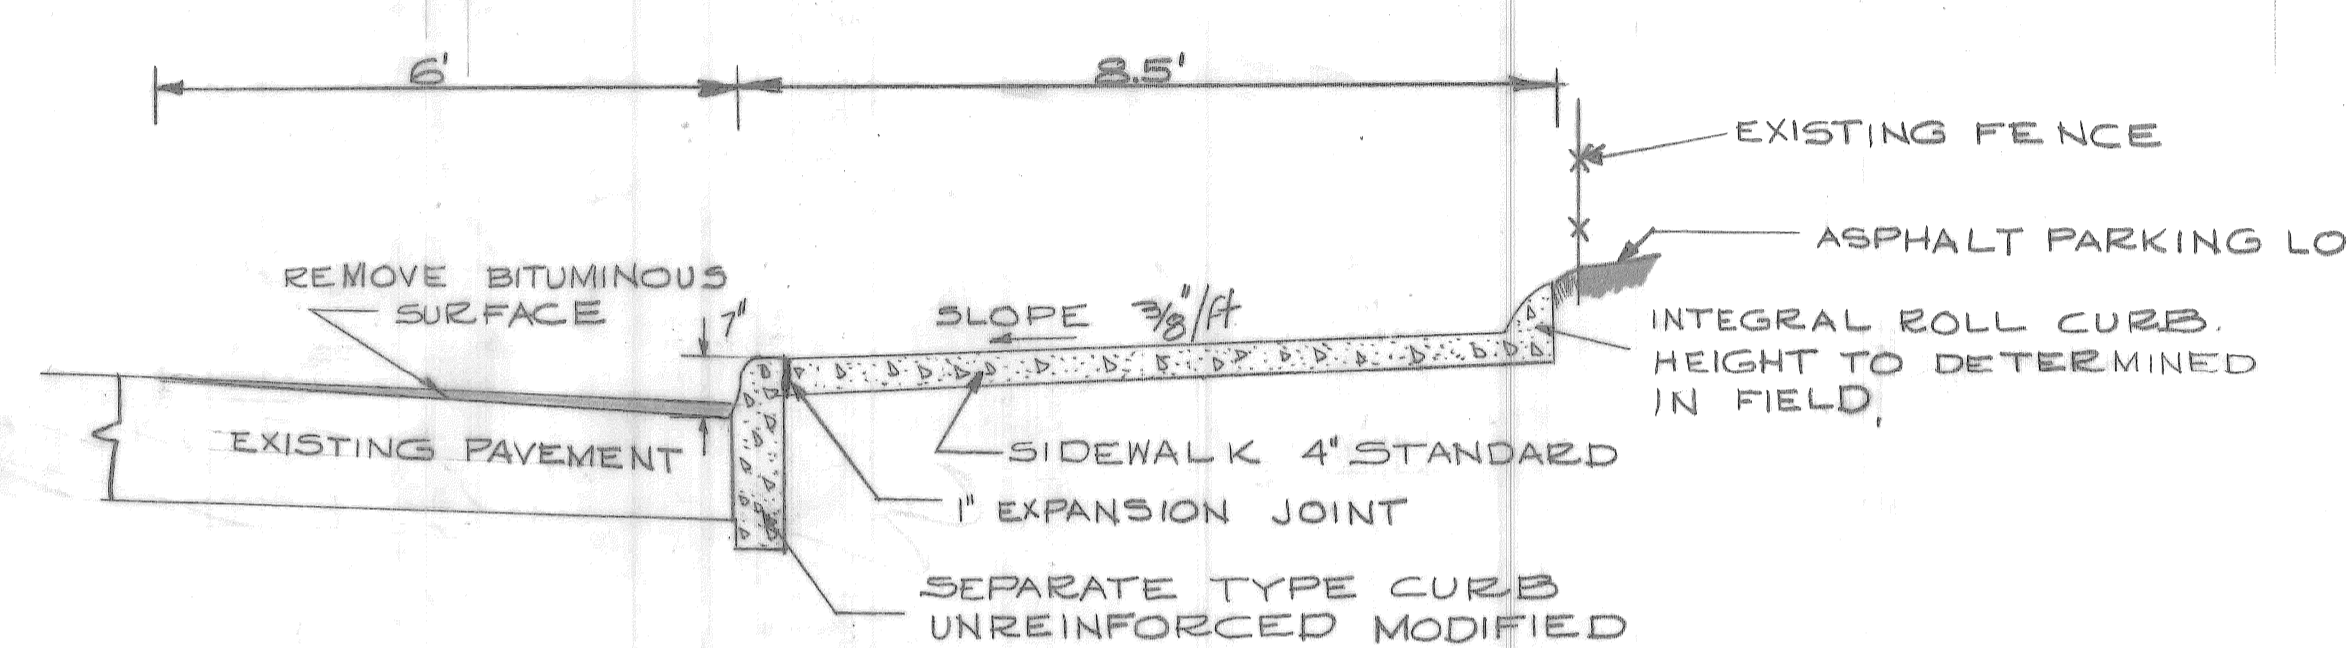


SCALE	HORIZONTAL	VERTICAL	BOOK NO.	PG.	LEVEL DATE	BEFORE STARTING CONSTRUCTION, CONTRACTOR MUST CHECK WITH UTILITIES FOR LOCATIONS OF EXISTING STRUCTURES WHETHER OR NOT INDICATED ON PLANS.
-------	------------	----------	----------	-----	------------	---


NOTE - FOR SYMBOLS (C) ETC., SEE STANDARD DETAIL DRAWING NO. C-473

BENCH MARKS ELEV

ARROW ON HYDRANT AT STATION 7+14 NORTH WEST COR THIRD BALTIMORE 153.67

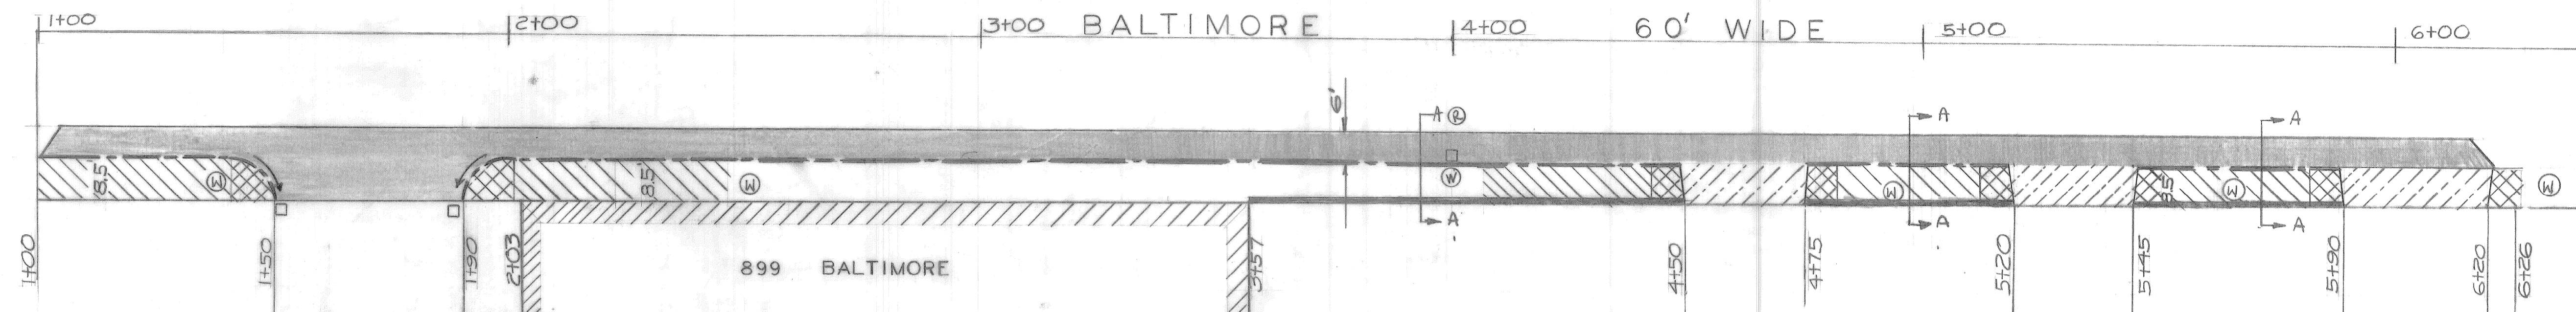

- CONSTRUCTION LEGEND
- EXISTING CATCH BASIN
 - SIDEWALK 4" STANDARD
 - SIDEWALK 6" STANDARD
 - CONSTRUCT SIDEWALK
 - REMOVE BITUMINOUS SURFACE
 - RESET CATCH BASIN
 - SEPARATE TYPE CURB REPLACEMENT UNREINFORCED
 - DRIVEWAY 6" STANDARD
 - INTEGRAL ROLL CURB

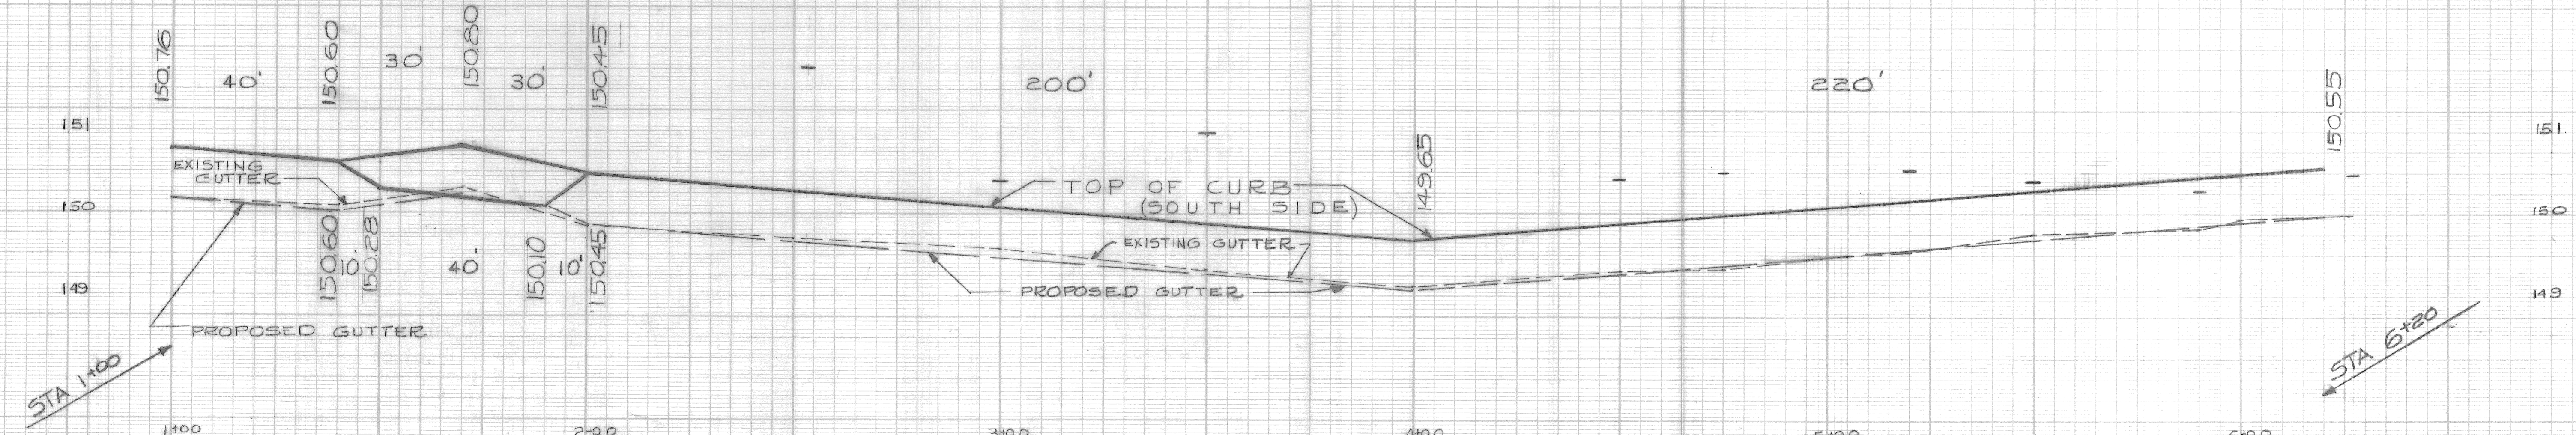

SCALES
VERTICAL 1"=1'
HORIZONTAL 1"=40'

PLAN	BY	CHECKED BY	APPROVED:
GRADE	Wingfield Morris		<i>Wingfield Morris</i>
ESTIMATE	Wingfield Morris		ENGINEER OF STREETS
DESCRIPTION	DR'N	CK'D	AP'VD
REVISIONS	DATE		
FINAL	CHECK	REVIEW	
	Wingfield Morris		

CITY OF DETROIT
CITY ENGINEERING DEPARTMENT
BUREAU OF STREETS
FOR
STREET MAINTENANCE

BALTIMORE FROM LODGE SERVICE DRIVE TO 500' EAST OF LODGE SERVICE DRIVE	INDEX NO. 7	SHEET 1 OF 1 SHEETS
PONDING COMPLAINT	CONTRACT NO. C-5308	
	ASSIGNMENT NO. 19-22-02(5)	
	DATE 11-14-79	