


EXISTING M.H. 3'-0" C.V.L. 2
 STREET 60'
 RUSSELL

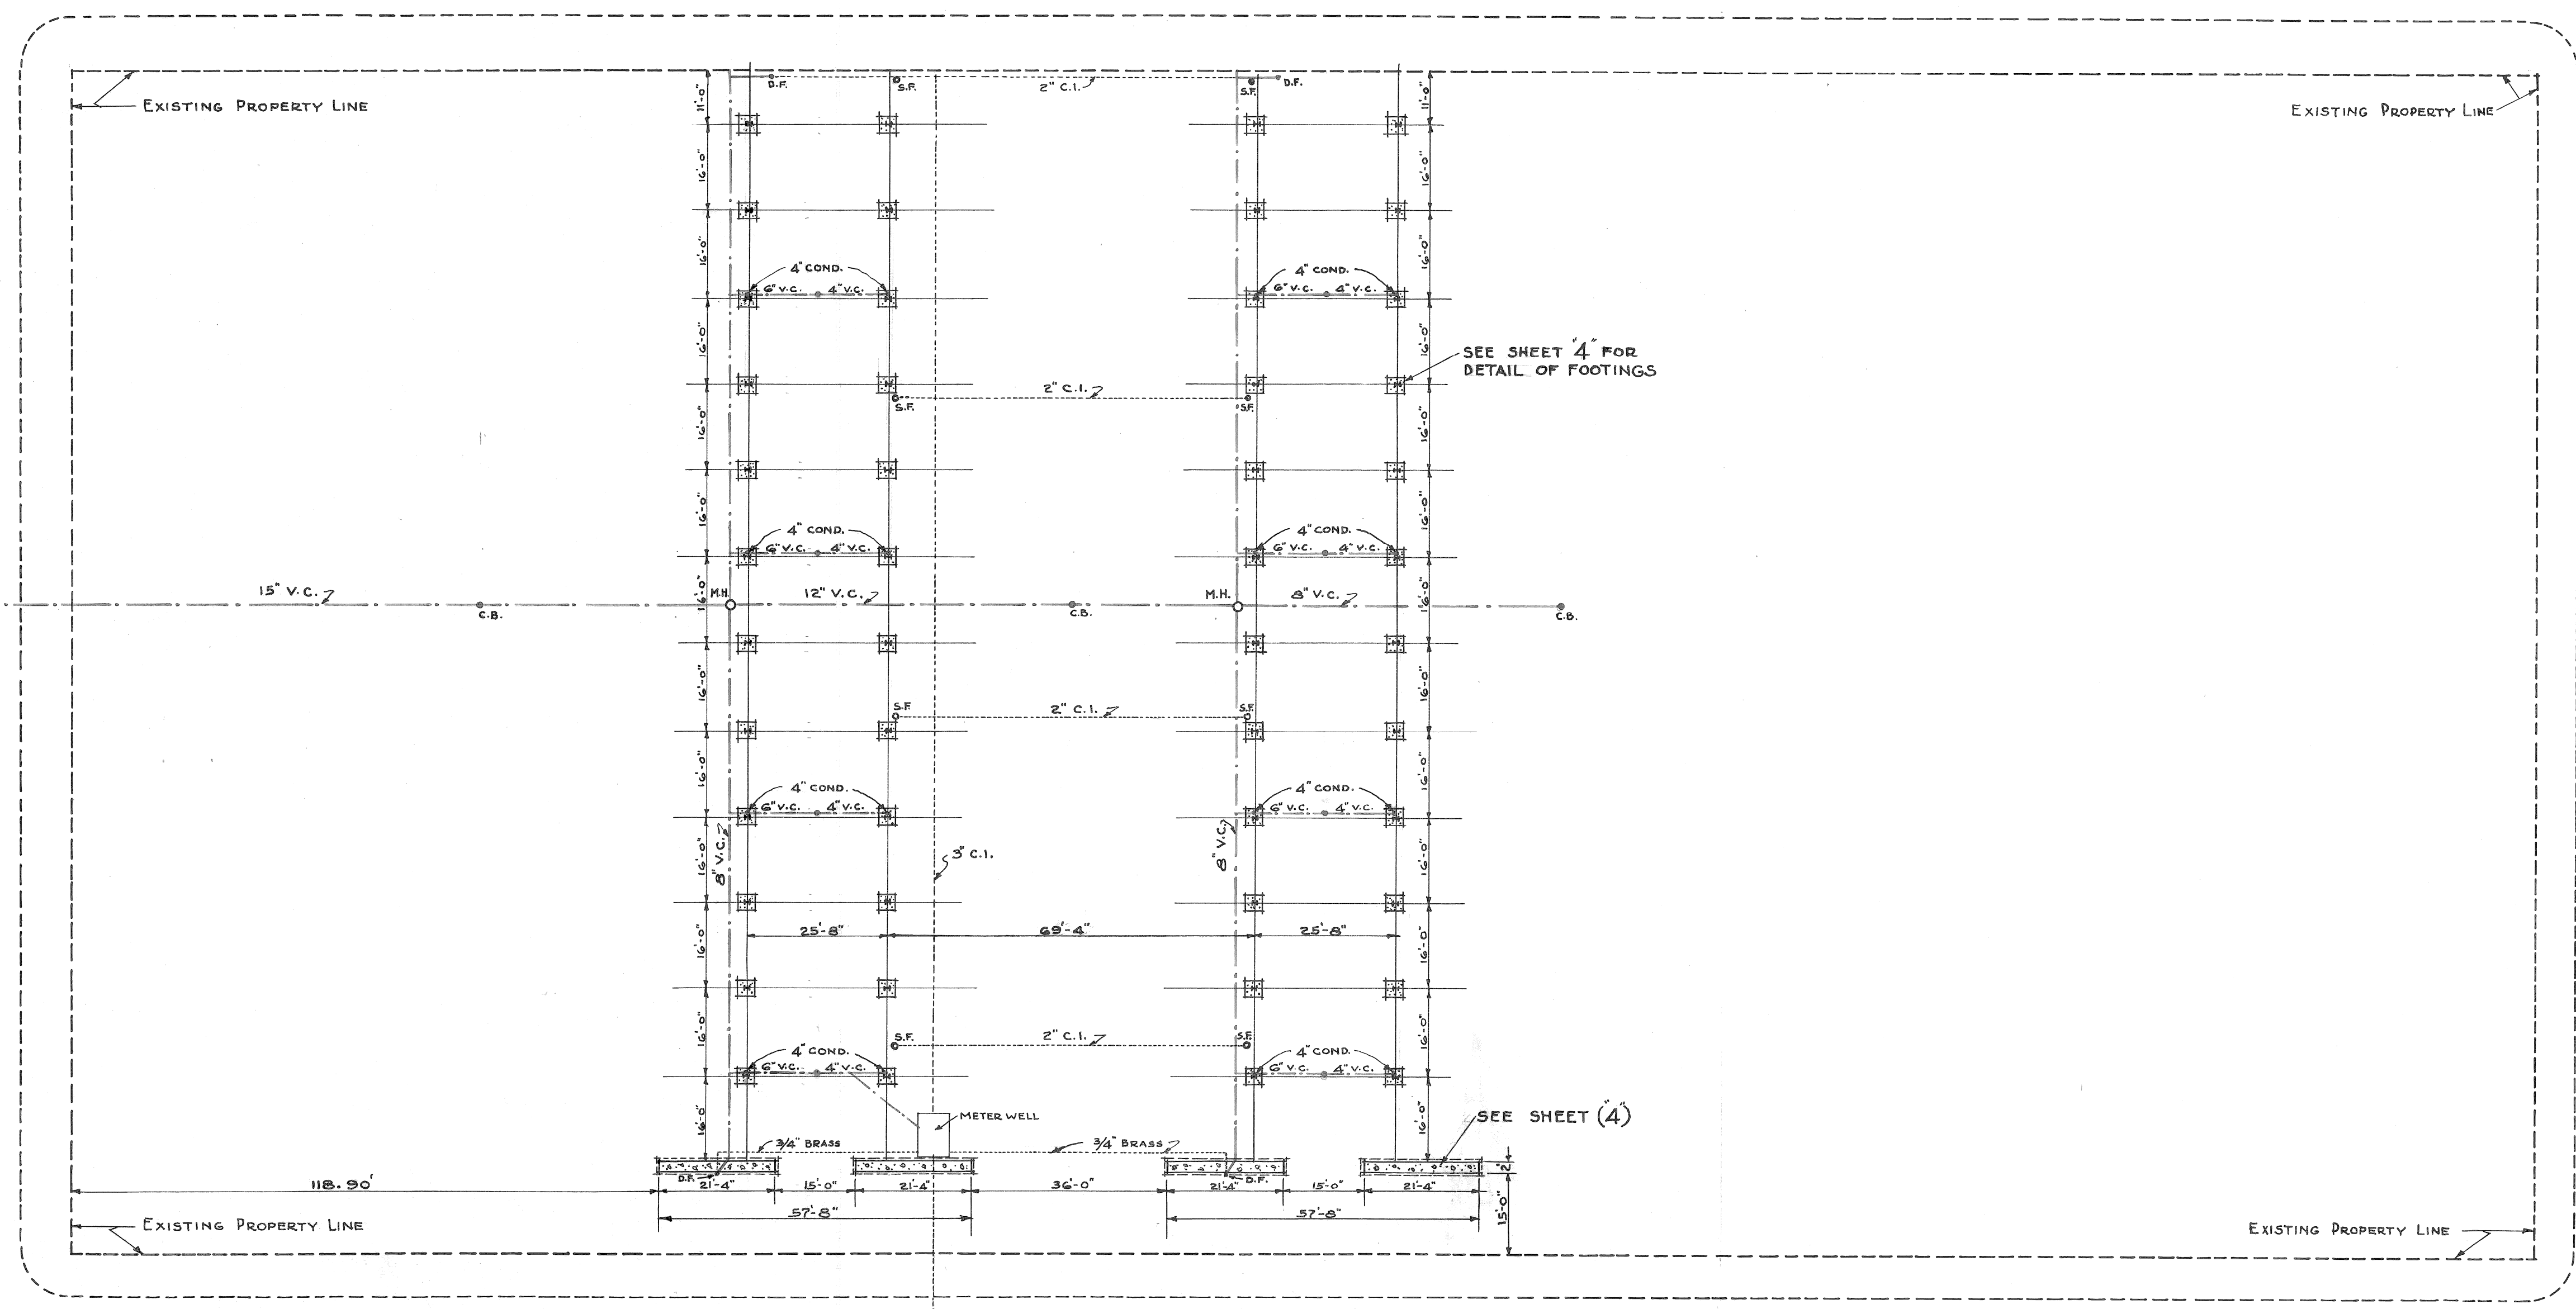

DIVISION STREET 50'


PLAN OF FOUNDATION WALLS, FOOTINGS & DRAINAGE
 scale 1" = 20'

~ NOTE ~
 Sewer indicated thus ————
 Water Line " " ————

LEGEND			
Vitrified Crock	V.C.	Cast Iron	C.I.
Manhole	M.H.	Drinking Fountain	D.F.
Floor Drain	F.D.	Street Flusher	S.F.
Catch Basin	C.B.	Hose Cock	H.C.

424915

CITY ENGINEERS OFFICE
 BUREAU OF STREETS
 400 CITY HALL
 FOR BUREAU OF MARKETS
 PAVING OF EASTERN MARKET
 EAST OF RUSSELL BETWEEN DIVISION & ALFRED
 SCALE AS SHOWN APRIL 14th 1936
 SHEET 1 OF 5 SHEETS

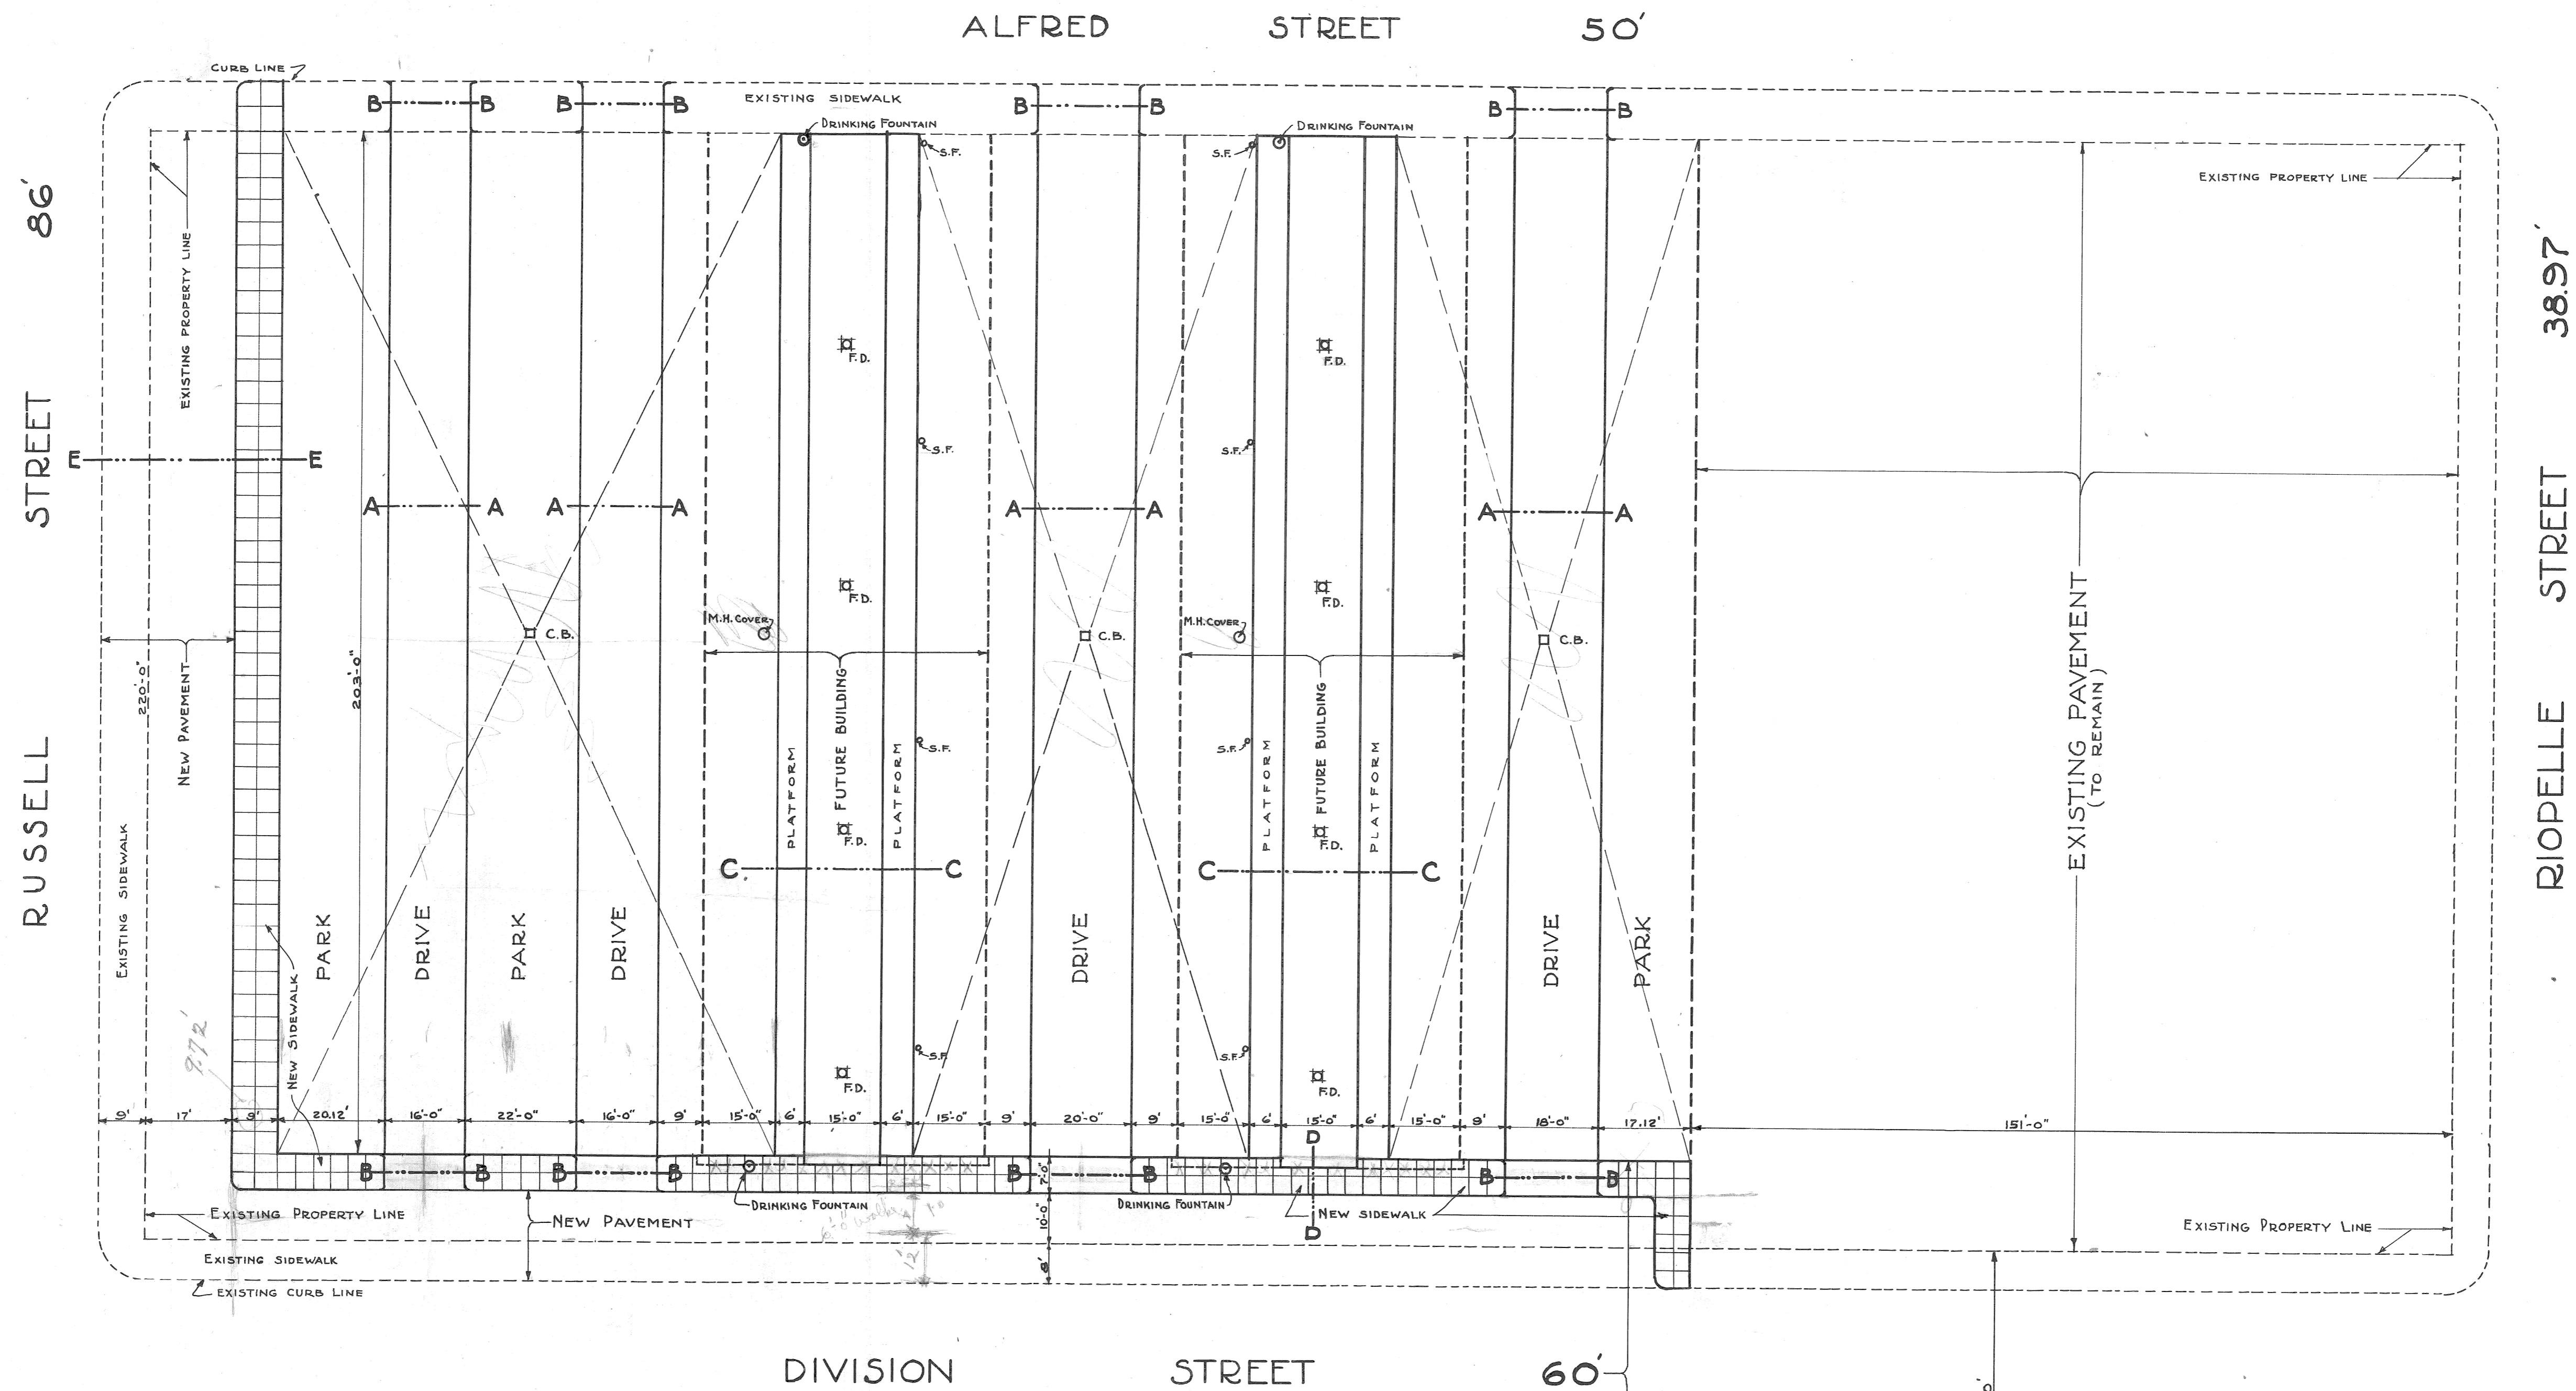


PLAN OF PAVEMENT
 scale 1"=20'


NOTE
 Lines marking driveways to be painted on pavement.

424916
 CITY ENGINEERS OFFICE
 BUREAU OF STREETS
 400 CITY HALL
 FOR BUREAU OF MARKETS
 PAVING OF EASTERN MARKET
 EAST OF RUSSELL BETWEEN DIVISION & ALFRED
 SCALE AS SHOWN APRIL 14th 1936
 SHEET 2 OF 5 SHEETS


Draw. 8 E-2 (64)

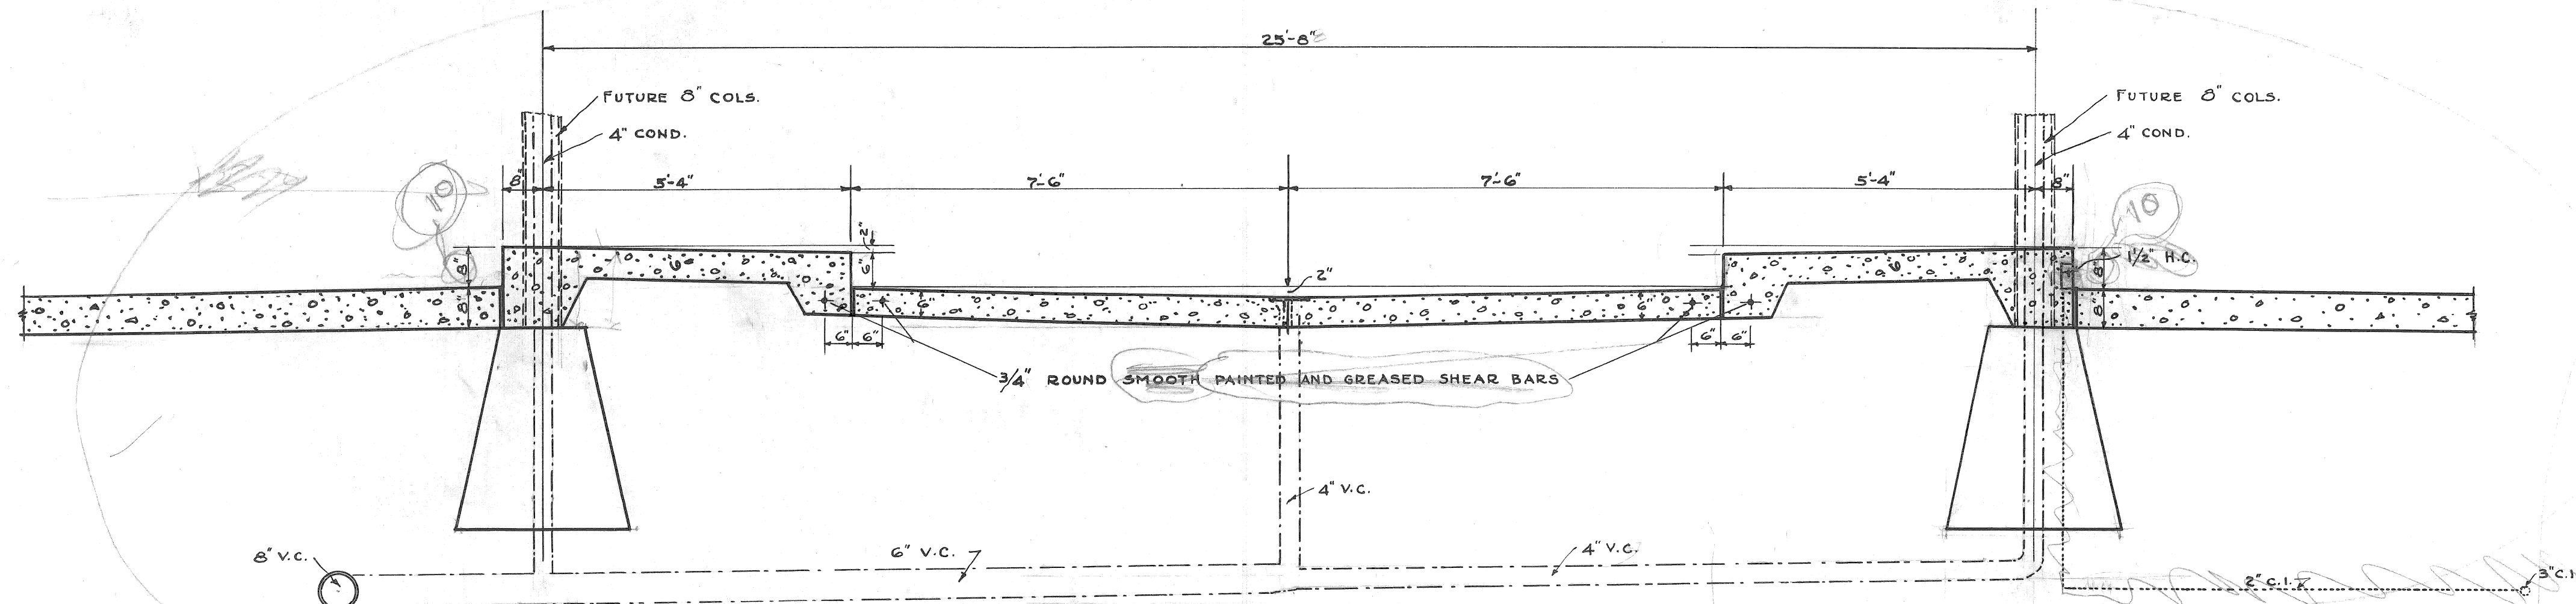


SECTION AT C-C
scale 1/2"=1'-0"

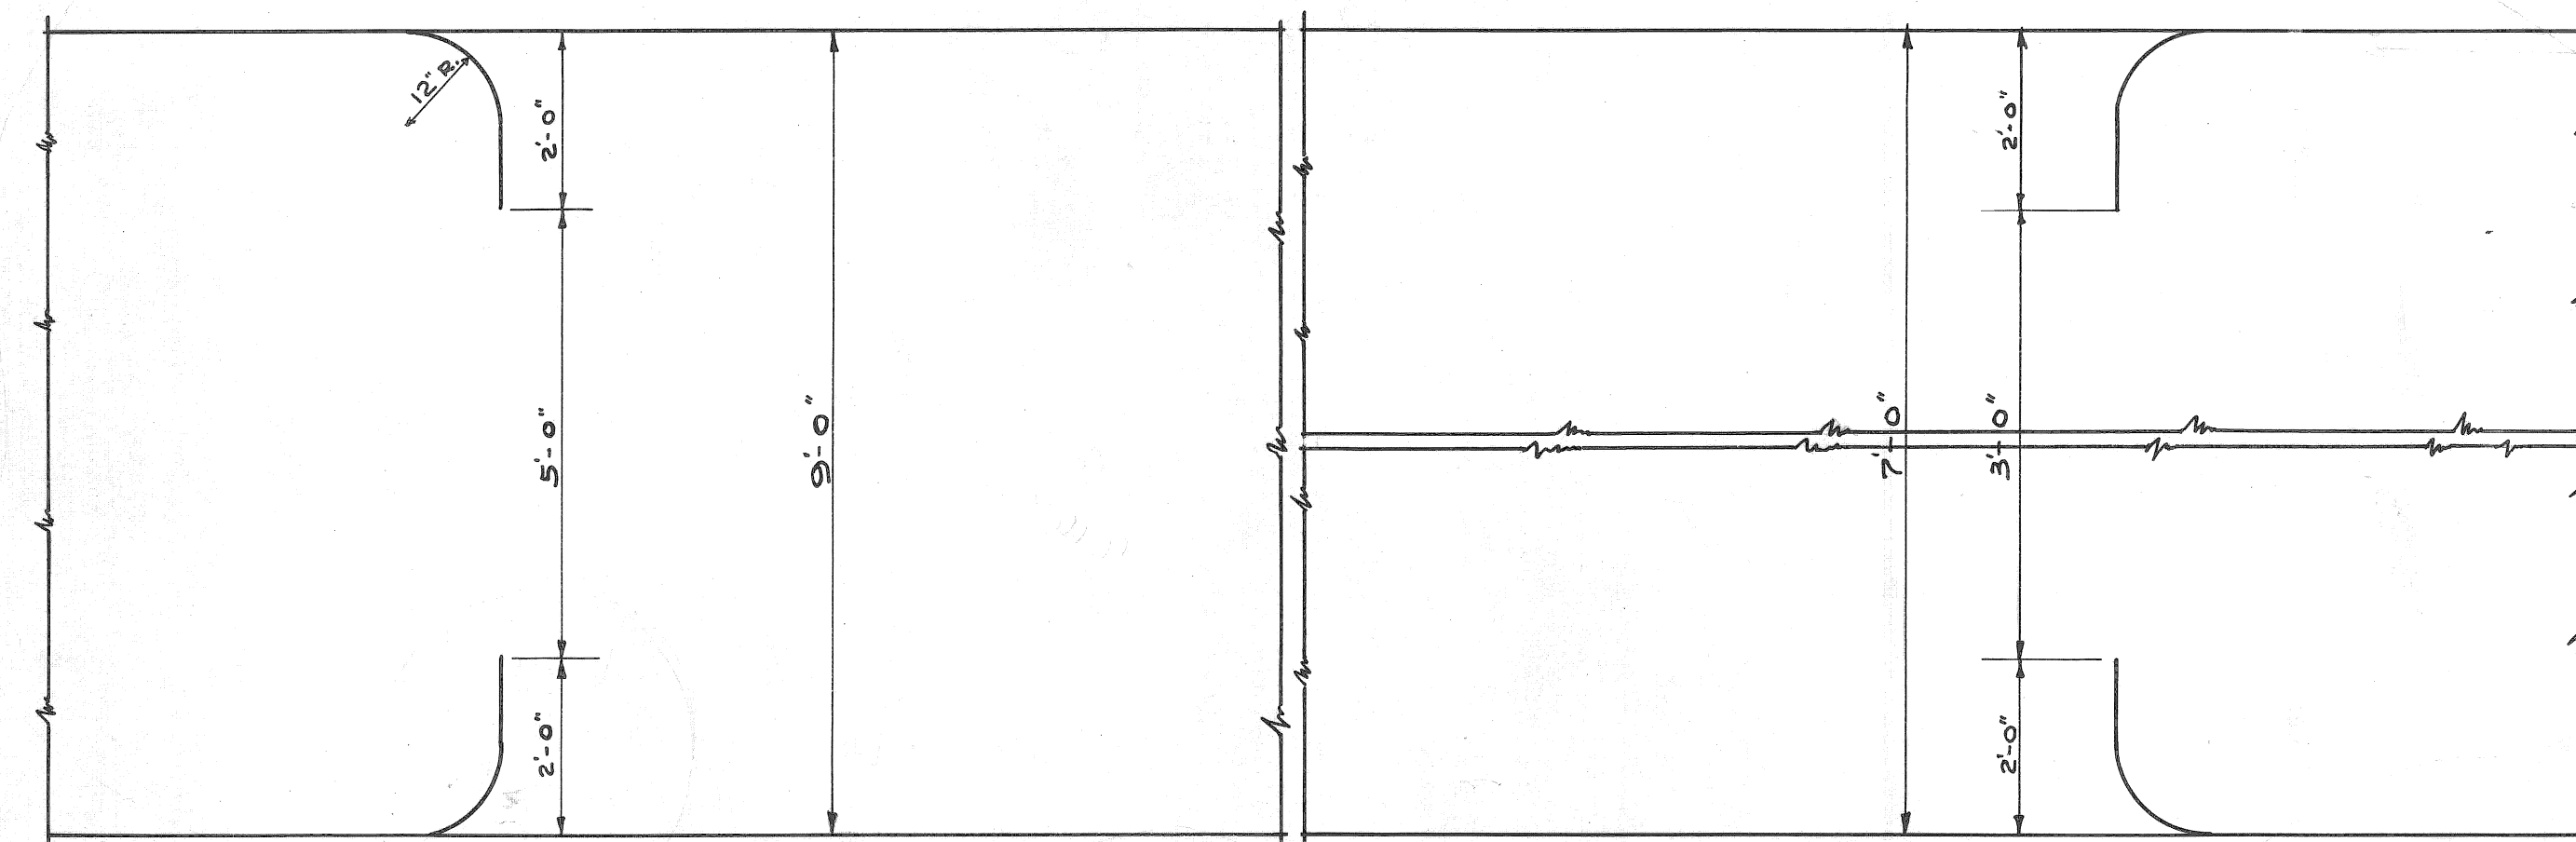


PLAN OF DRIVE
scale 1/2"=1'-0"

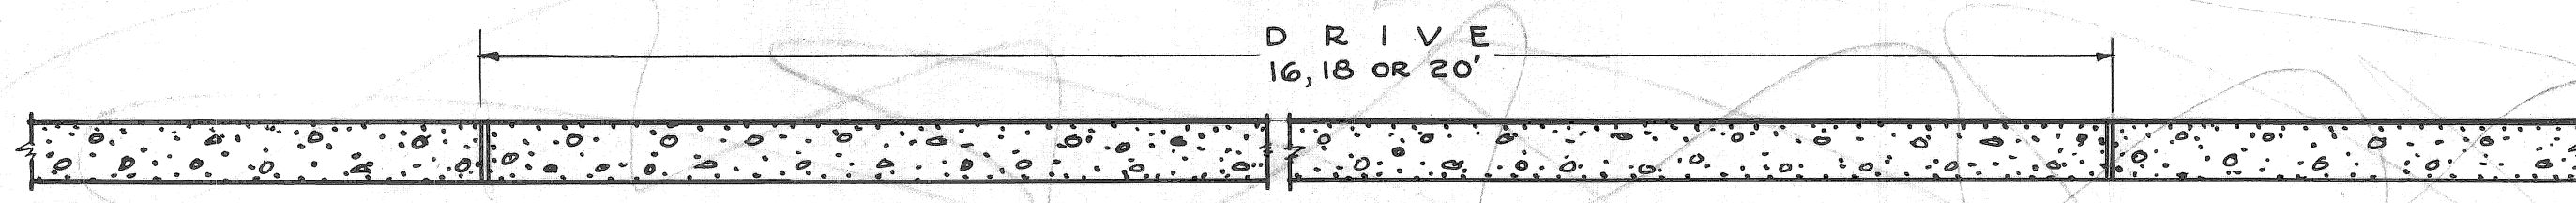


SECTION AT A-A
scale 1/2"=1'-0"

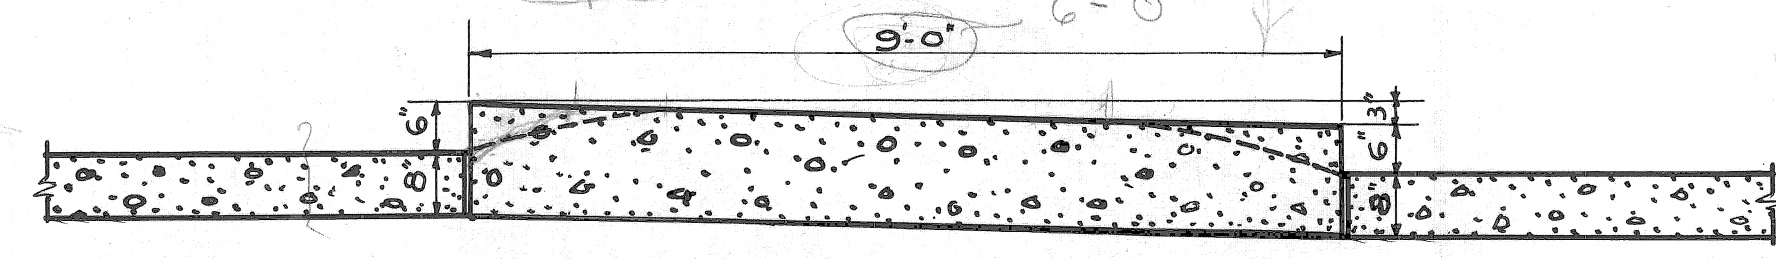


SECTION AT B-B
scale 1/2"=1'-0"

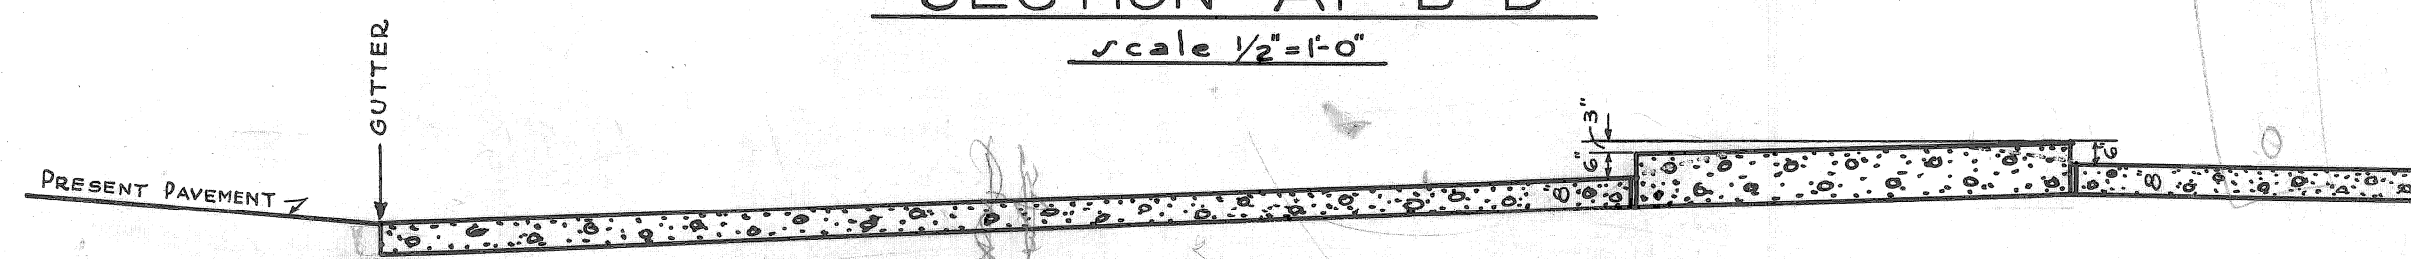


SECTION AT E-E
scale 1/4"=1'-0"

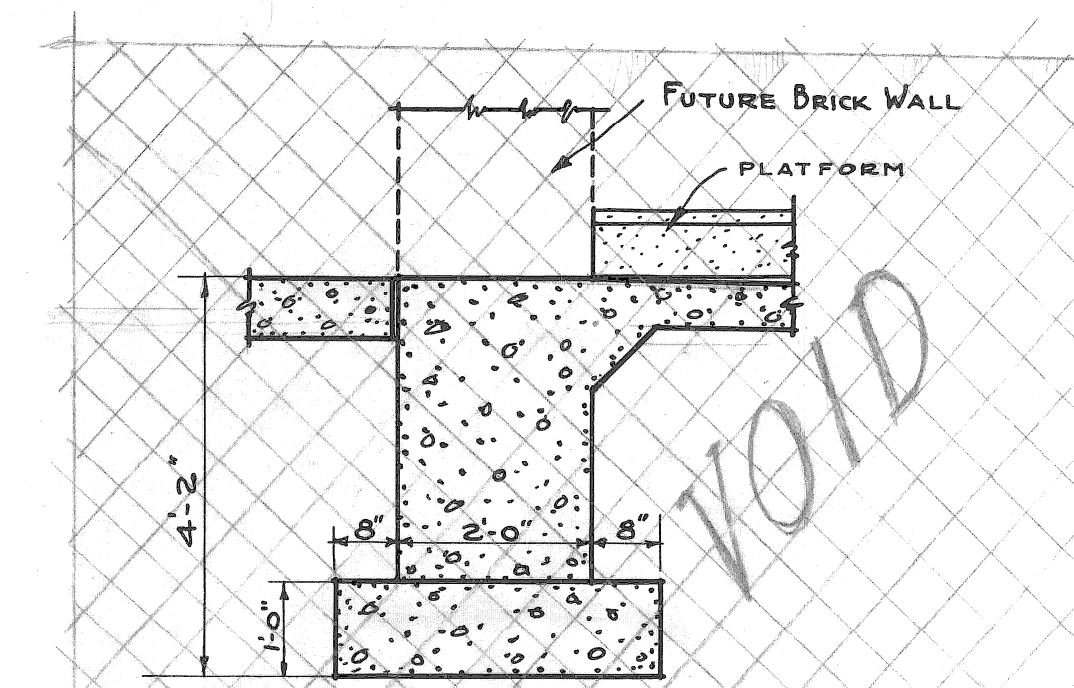


FOUNDATION WALL & FOOTING
SECTION ON LINE D-D
scale 1/2"=1'-0"

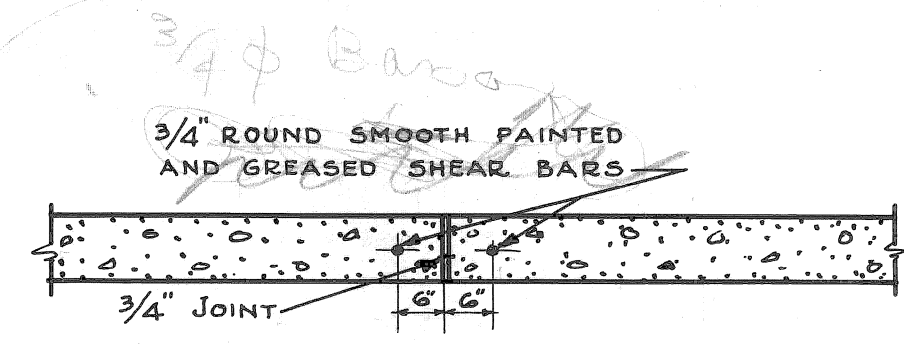


EXPANSION JOINT
scale 1/2"=1'-0"

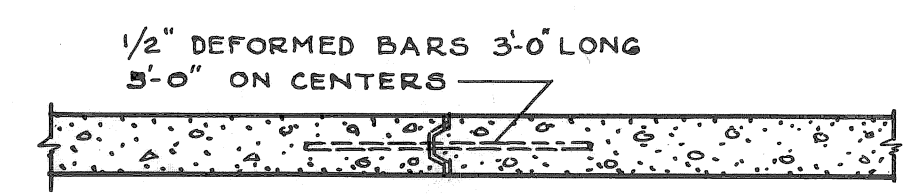


KEY JOINT
scale 1/2"=1'-0"

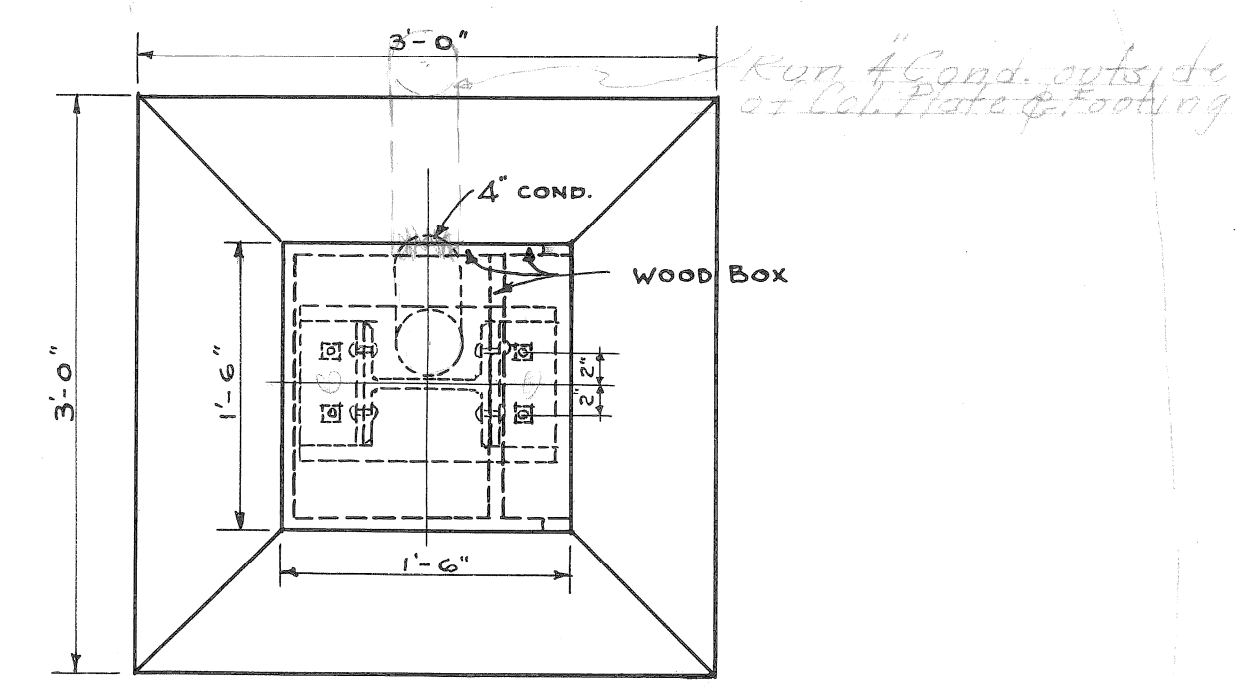

PLAN OF COLUMN FOOTINGS
scale 1"=1'-0"

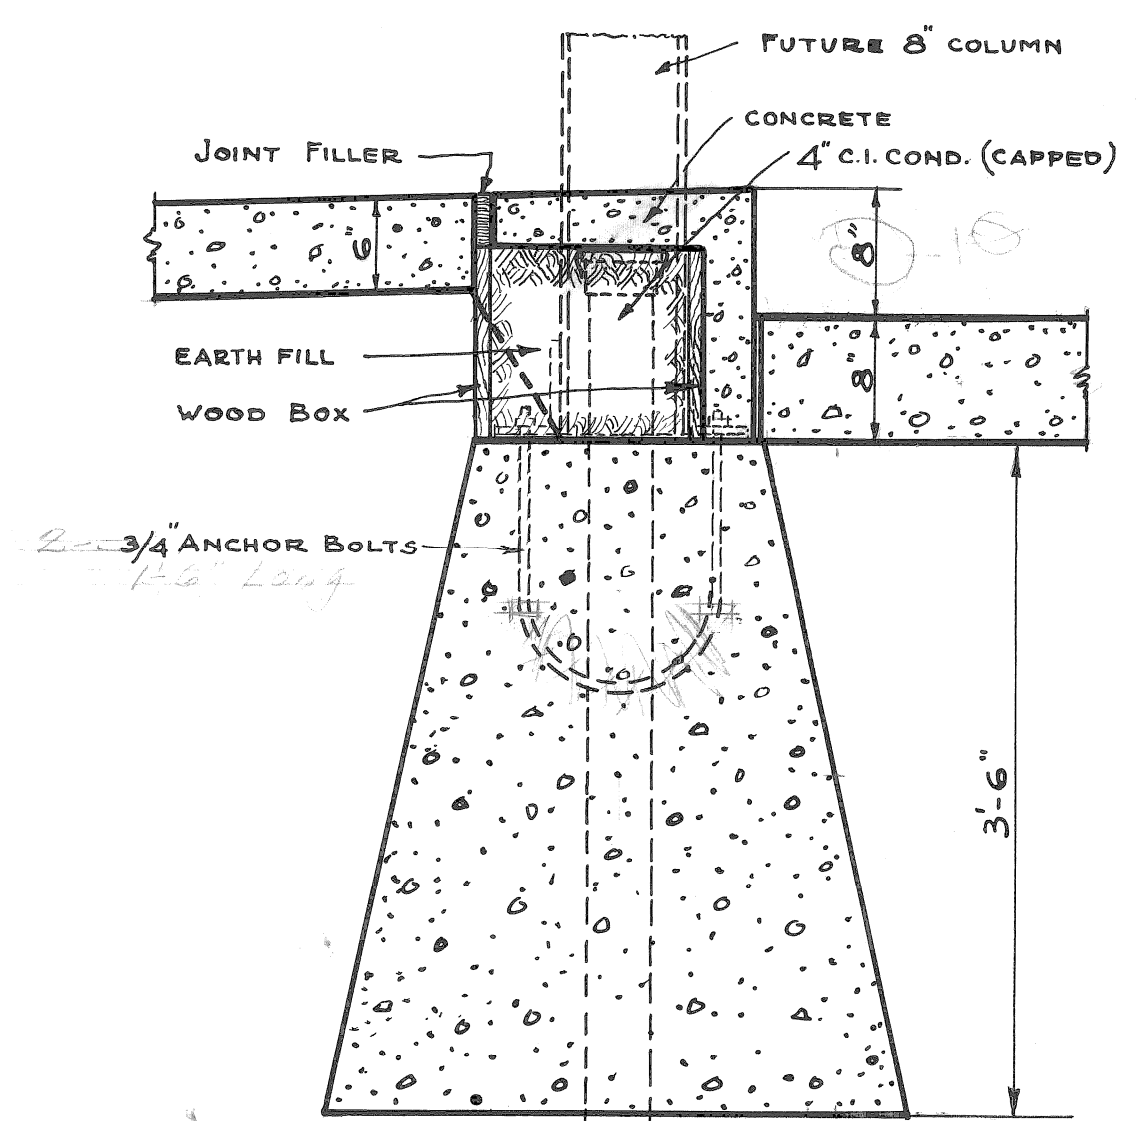

SECTION THRU FOOTINGS
scale 1"=1'-0"

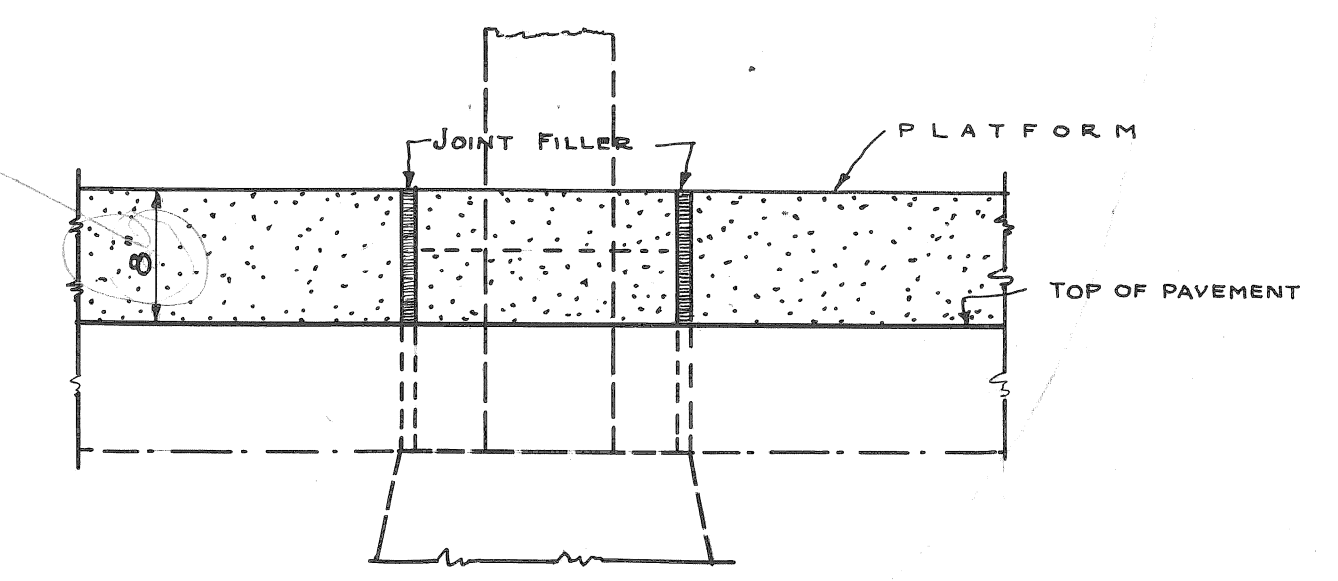

ELEVATION AT COLS.
scale 1"=1'-0"

CITY ENGINEERS OFFICE
BUREAU OF STREETS
400 CITY HALL
FOR BUREAU OF MARKETS
PAVING OF EASTERN MARKET
EAST OF RUSSELL BETWEEN DIVISION & ALFRED
SCALE AS SHOWN APRIL 14th 1936
SHEET 4 OF 5 SHEETS

Draw. 8

E-2 (6)

