

MATCHLINE (STA 907+00) SEE SHT C-9-7

WASHINGTON BLVD. (65' WIDE)

ALLEY (AREA 19)

GRAND RIVER (60' WIDE)

GRISWOLD (60' WIDE)

GRAND RIVER (60' WIDE)

ALLEY (AREA 18)

ALLEY (AREA 20)


WOODWARD

CONSTRUCTION LEGEND

- Sidewalk, Conc, 4 inch, Modified
- Sidewalk, Conc, 6 inch, Modified
- Integral Curb and Sidewalk, Conc, 4 inch, Modified
- Integral Curb and Sidewalk, Conc, 6 inch, Modified
- Integral Curb and Sidewalk, 2 Feet, Modified
- Conc Pavt, Misc, Nonrein, 8 inch
- Hand Patching
- Brick Paving, Modified
- LIMITS OF CONSTRUCTION ON CROSS STREET
- PROPERTY LINE

PARTICIPATING QUANTITIES, THIS SHEET

PAY ITEM	UNIT	QUANTITY
Integral Curb and Sidewalk, 2 Feet, Modified	Ft	-
Sidewalk, Conc, 4 inch, Modified	Sft	544
Sidewalk, Conc, 6 inch, Modified	Sft	76
Conc Pavt, Misc, Nonrein, 8 inch, Modified	Syd	87
Hand Patching	Ton	4

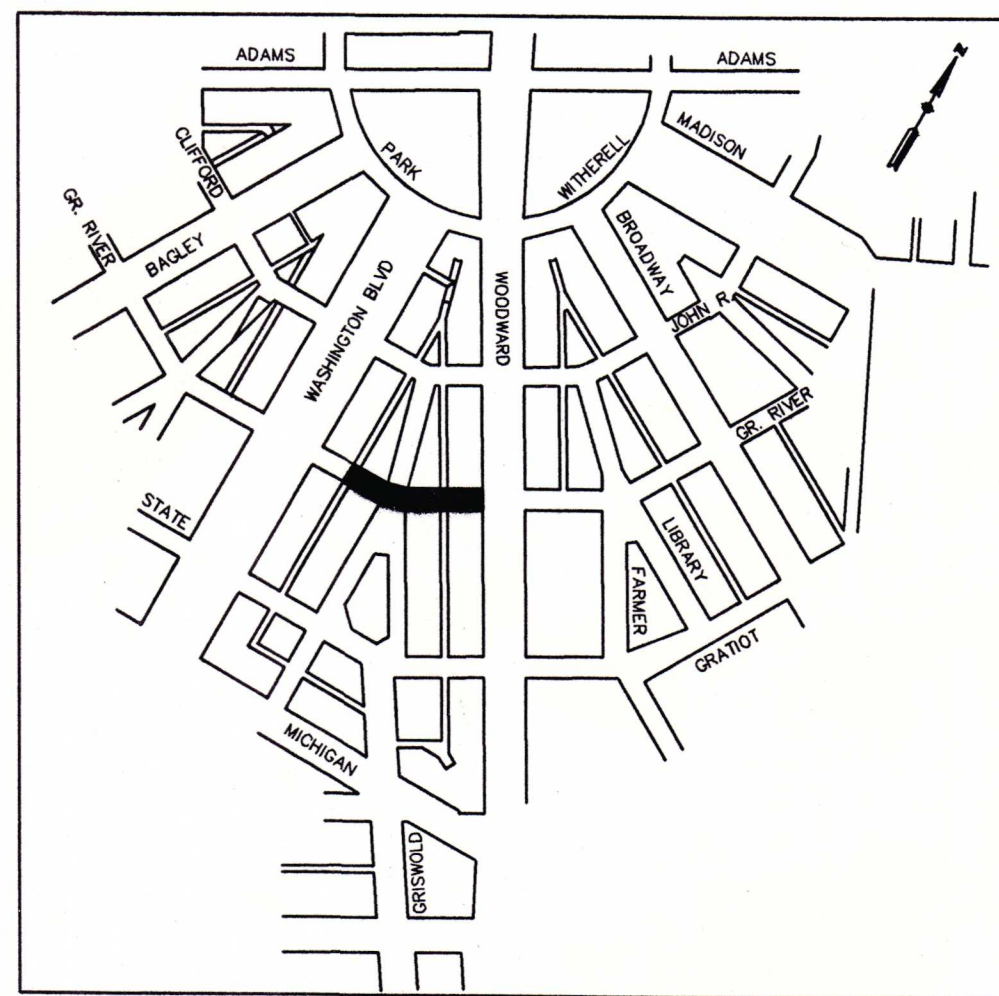

KEY PLAN

NOTE:
FOR SIDEWALK CONSTRUCTION OVER
VAULTS DETAILS SEE SHT # X-1.

F					DRAWN BY: MW
E					DESIGNED BY: KD
D					CHECKED BY: MH
C					APPROVED BY: MH
B					
A					
DESCRIPTION		CHK'D	APPVD	DATE	
REVISIONS					

LOWER WOODWARD CROSS STREETS IMPROVEMENTS
CITY OF DETROIT- DOWNTOWN DEVELOPMENT AUTHORITY

CONSTRUCTION PLAN
GRAND RIVER- MATCHLINE (STA 907+00) TO MATCHLINE (STA 913+50)

SCALE: 1"=20'

DATE: 09-28-08

220 W. CONGRESS, SUITE 400
DETROIT, MI 48226
PHONE: (313) 967-4700
FAX: (313) 967-4707
www.hamiltonanderson.com

Hamilton anderson
1435 Randolph Suite 200, Detroit, Michigan 48226
P: 313 964 0370 F: 313 964 0170
www.hamilton-anderson.com

480 Ford Field, 2000 Brush Street
Detroit, MI 48226
PHONE: (313) 237-3900
FAX: (313) 237-3909
www.nhconsultants.com

16580 Wyoming Avenue,
DETROIT, MI 48221-2882
PHONE: (313) 341-5797
FAX: (313) 341-0205
www.cousinseng.com

20349 Alderton Street, Suite 200
DETROIT, MI 48219-9550
PHONE: (313) 434-8282
FAX: (313) 537-7945
www.urbanengineeringconsultants.com

Mansell Associates, INC.
3308 Grand River
Farmington, MI 48335
PHONE: (248) 473-7070
FAX: (248) 473-8190



CITY OF DETROIT
DOWNTOWN DEVELOPMENT AUTHORITY

500 Griswold, Suite 2200,
Detroit, MI 48228
P: (313) 963-2940
F: (313) 963-8893

SECTION MAP TOWN RANGE SECTION PORTION CODE

M.D.P.H./D.N.R. PERMIT NO.

REF. NO.
DE06001OT

CONTRACT NO.

FILE NO.

DRAWING NO.
C-9-8

BASE BID

AS



3 WORKING DAYS
BEFORE YOU DIG
CALL MISS DIG.
1-800-482-7171
For true location of public utility lines