



PORTER - 60' WD.
40' PAV'T - SHEET ASPHALT ON BRICK VACATED

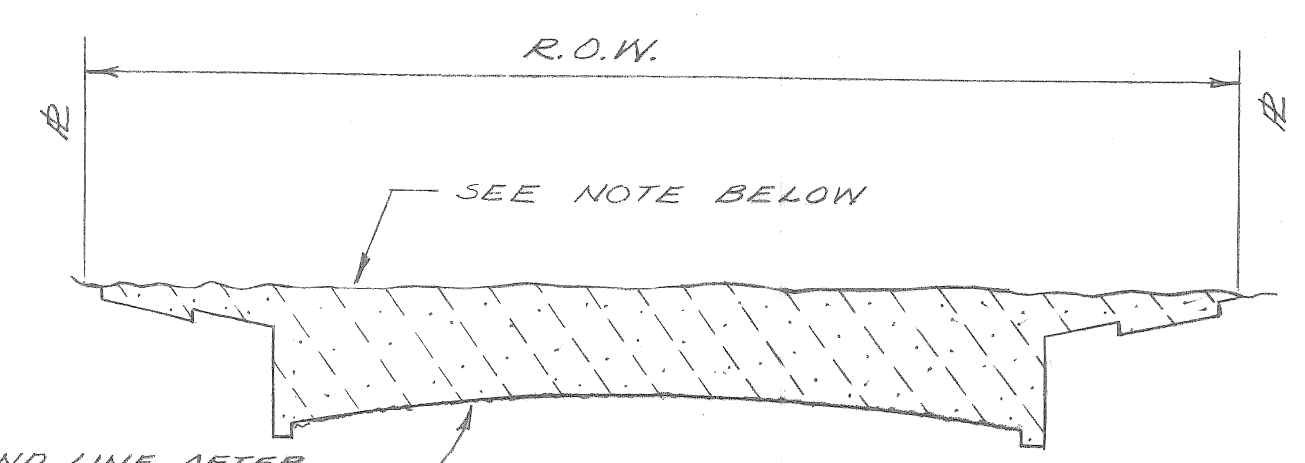


TYPICAL FILL SECTION - STREETS
NO SCALE

NOTE: FILL WITH EARTH MATERIAL TO SURROUNDING GROUND ELEVATIONS


APPROX. 2391 CYDS OF EARTH ARE REQUIRED FOR GRADING STREET ROW'S

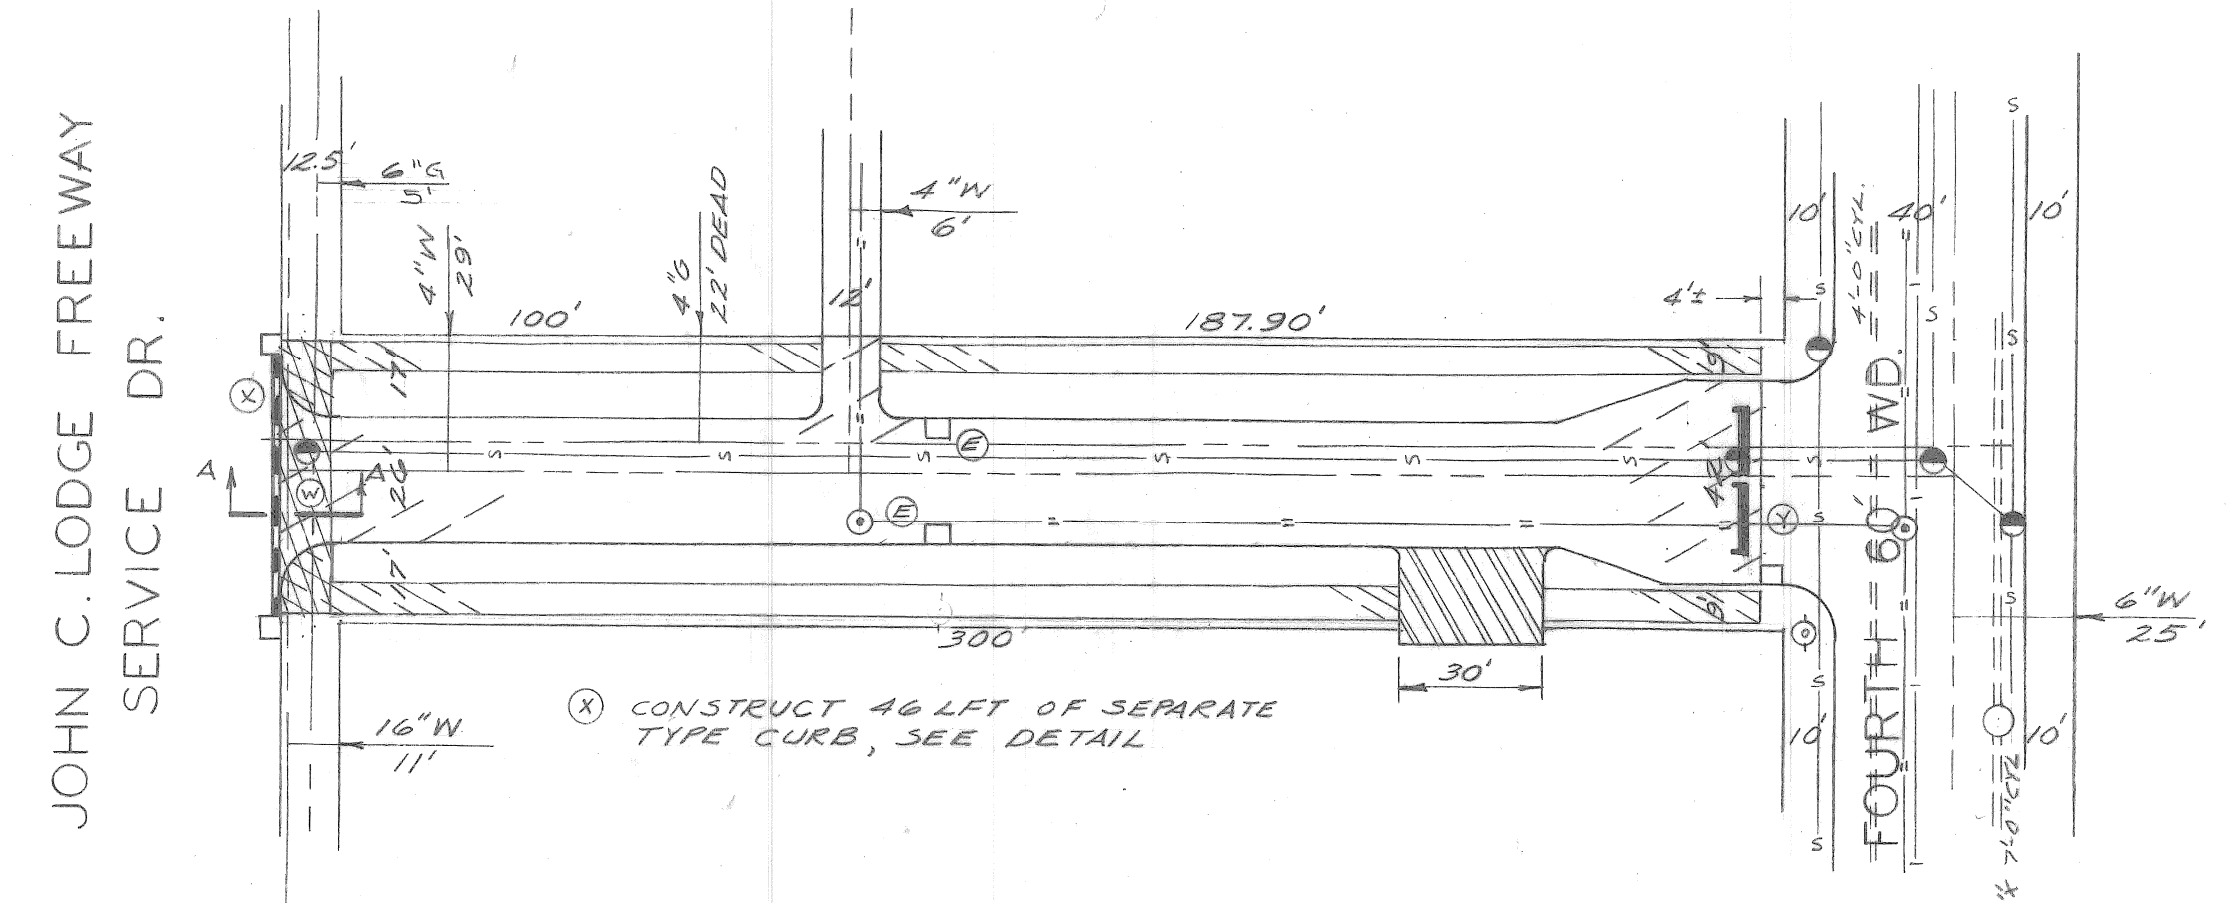


LABROSSE - 60' WD.
26' PAV'T - SHEET ASPHALT ON CONC. VACATED

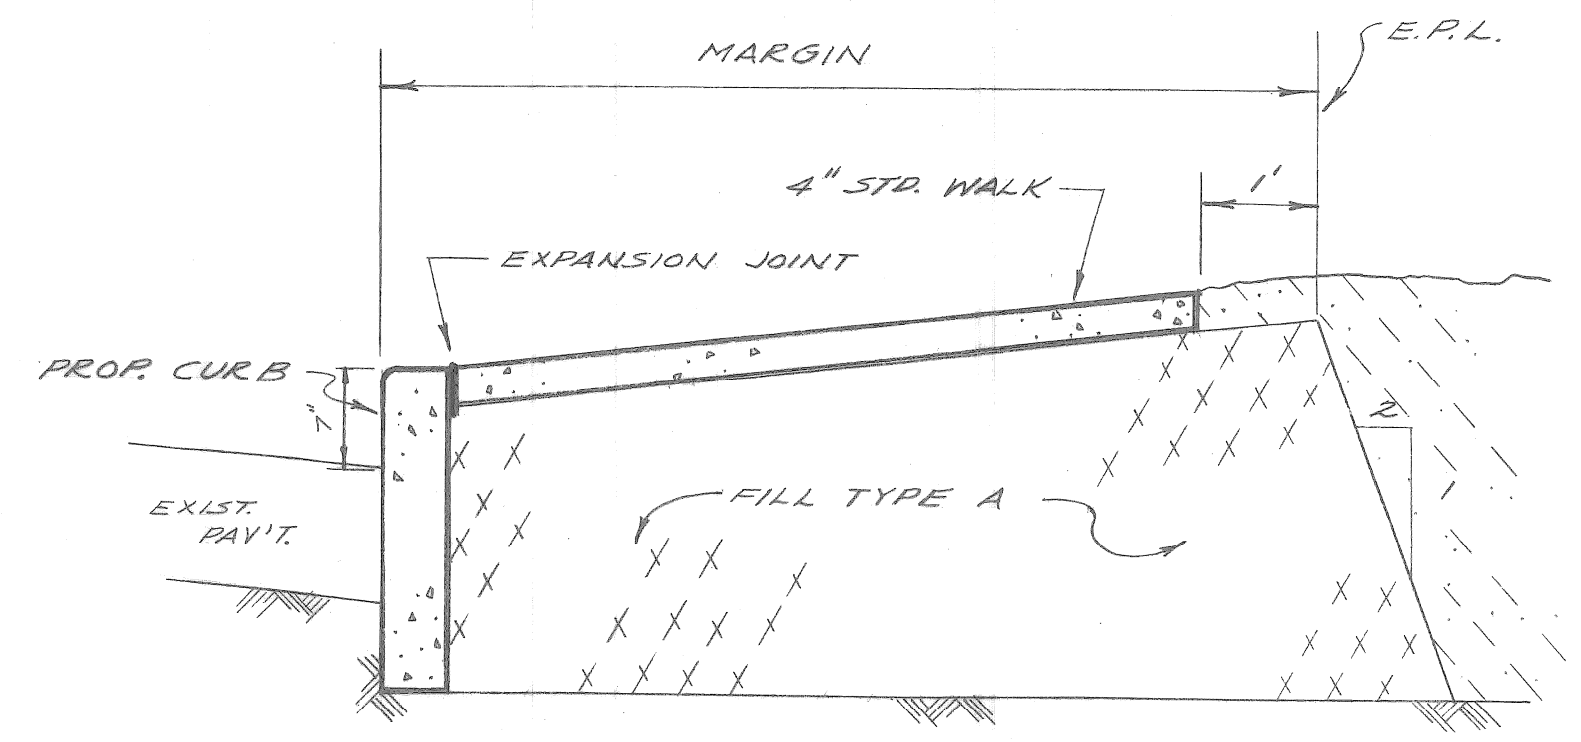


SECTION A-A
NO SCALE

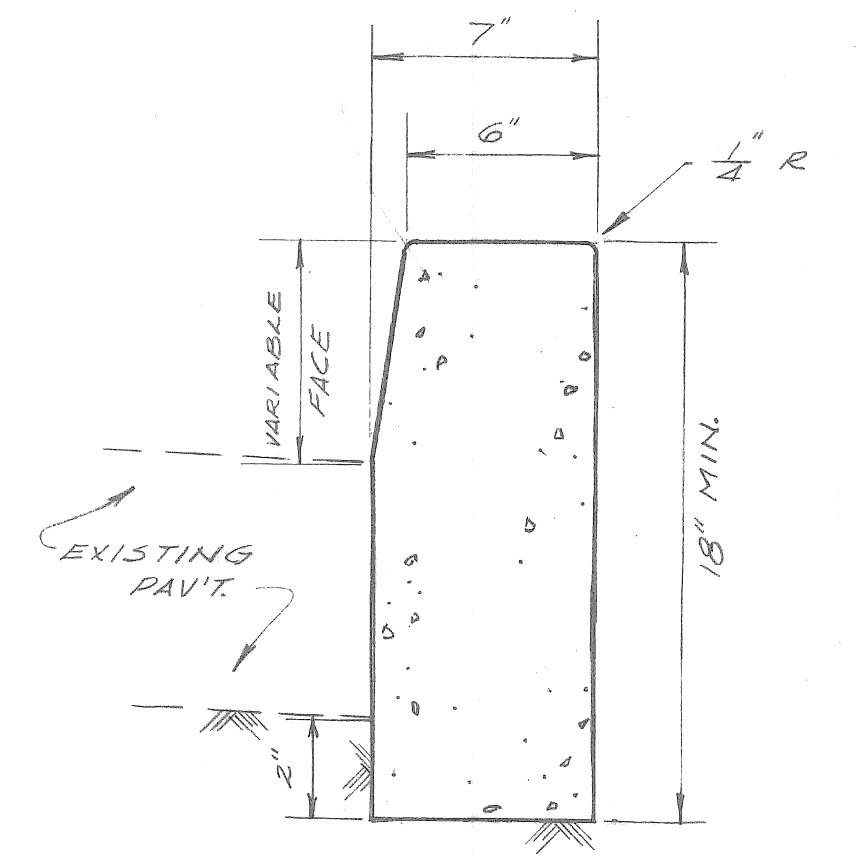


SEPARATE TYPE CURB - DETAIL
NO SCALE

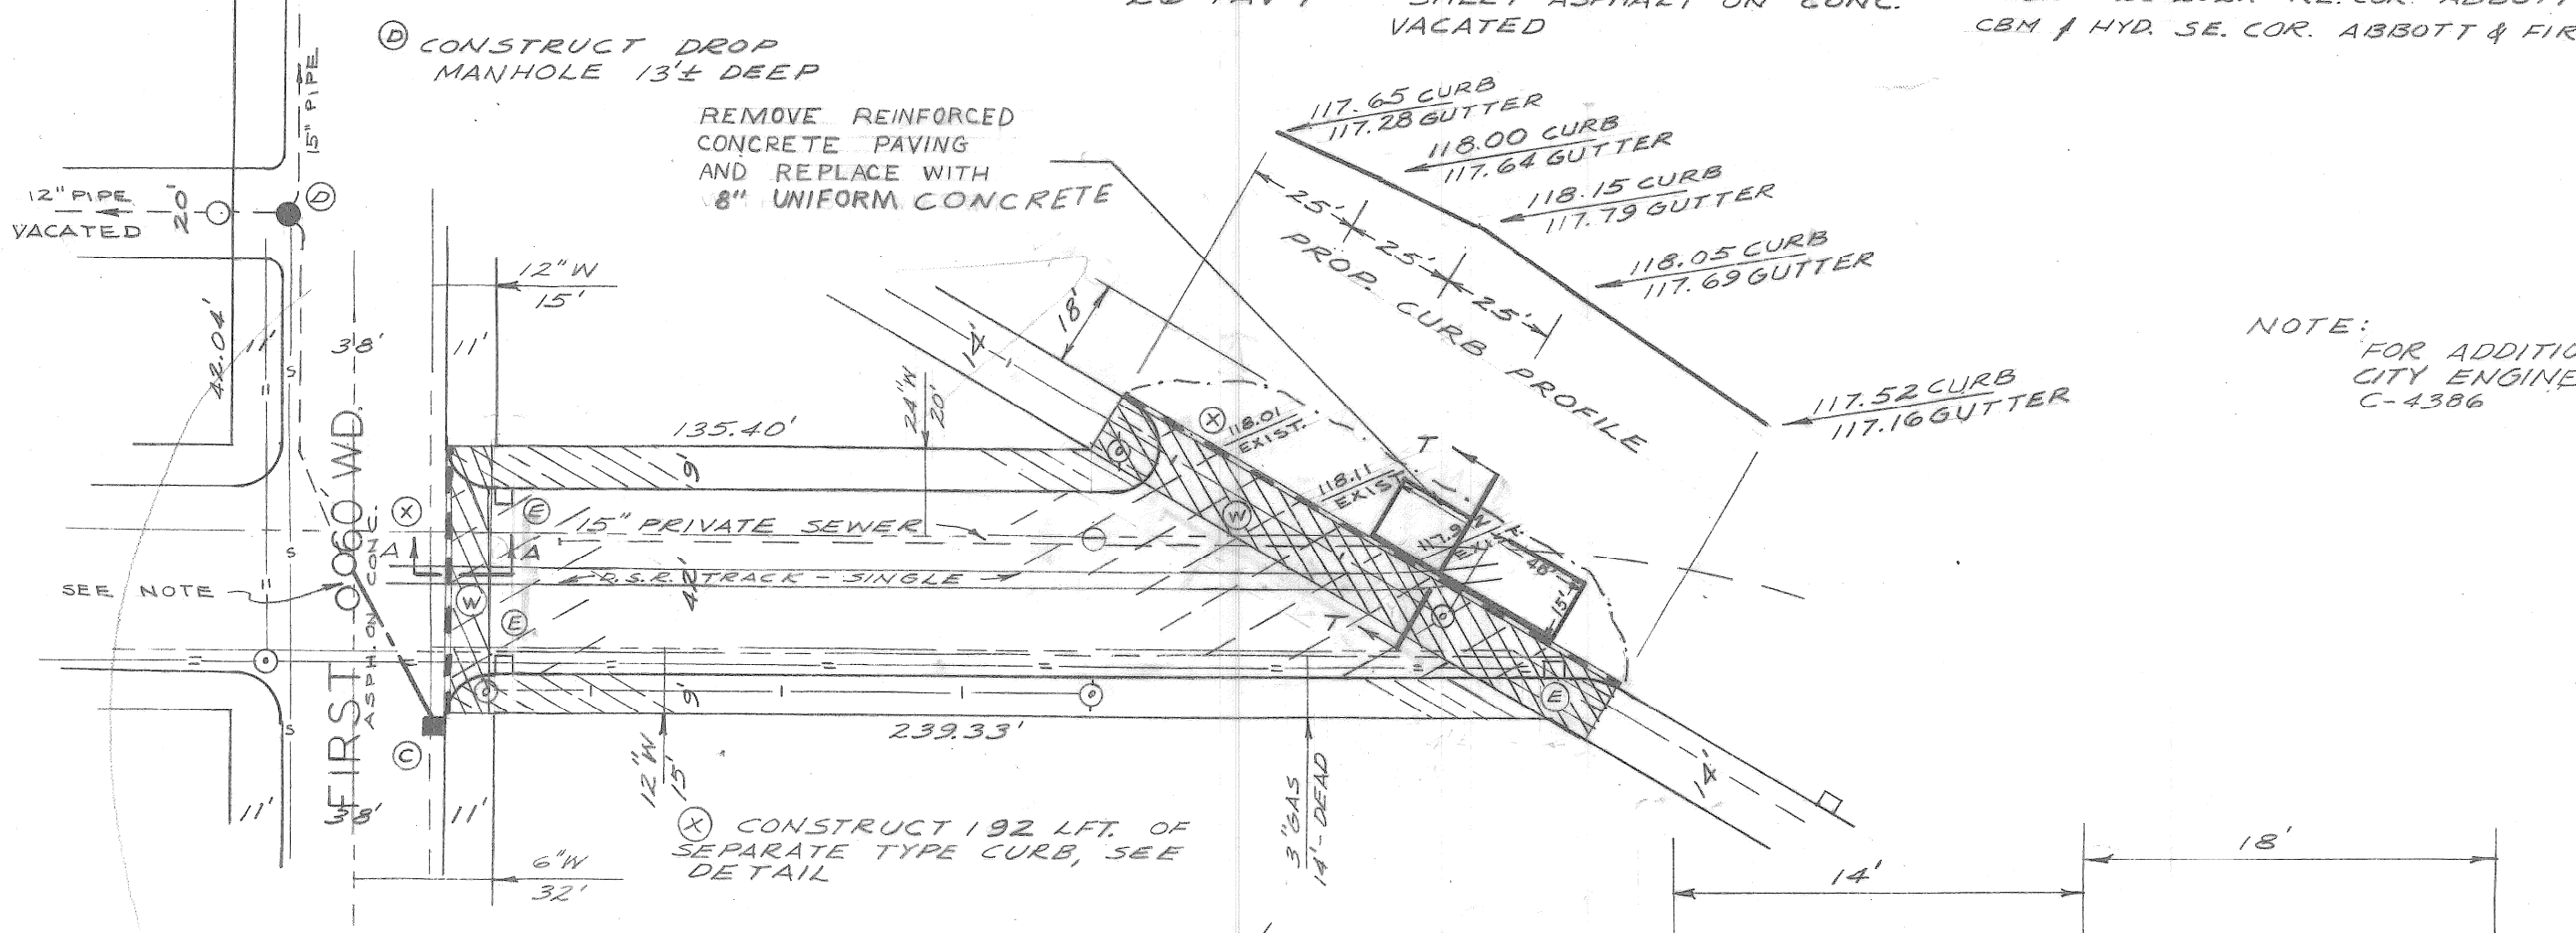

ABBOTT - 60' WD.
42' PAV'T - SHEET ASPHALT ON BRICK

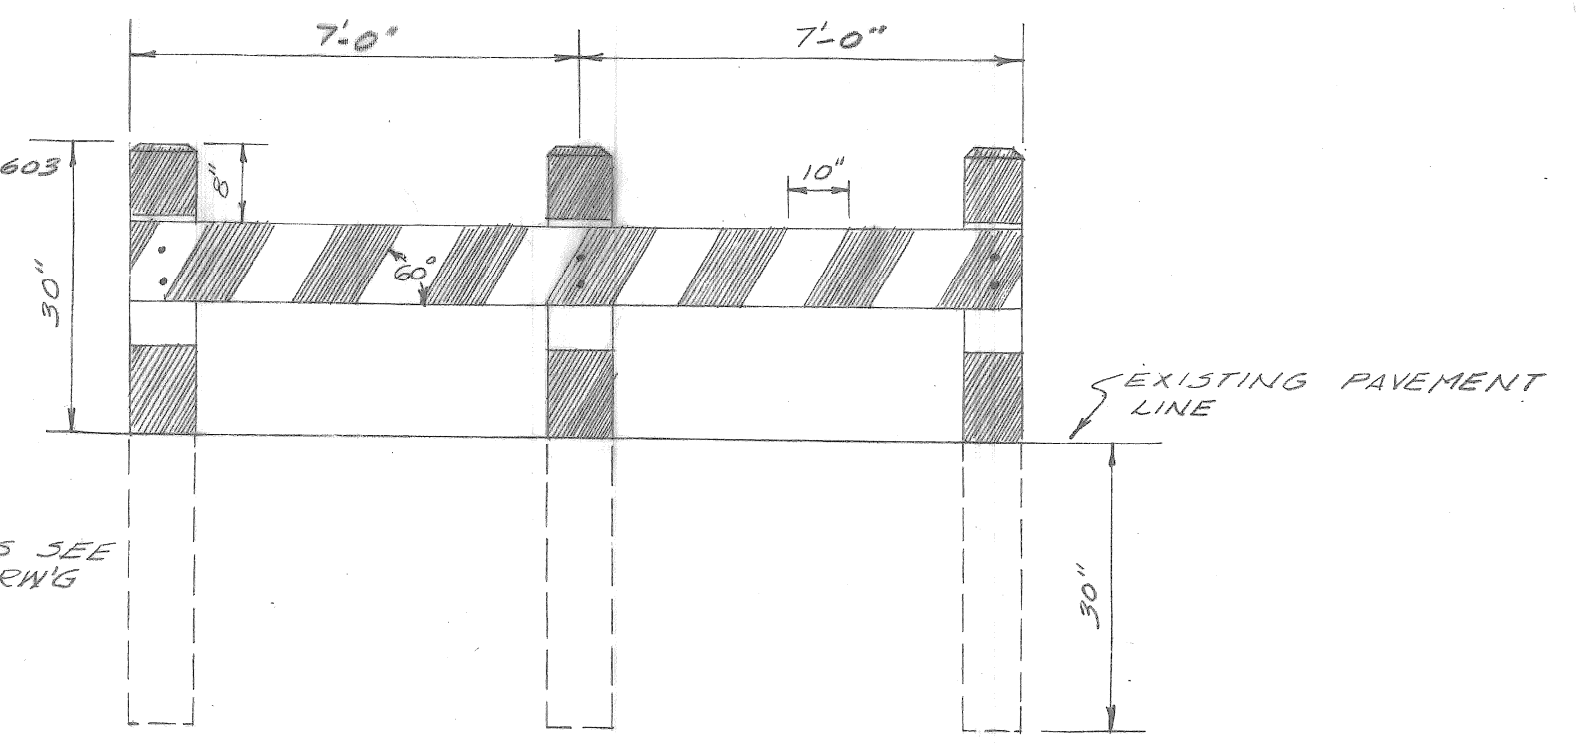

SECTION T-T
NO SCALE

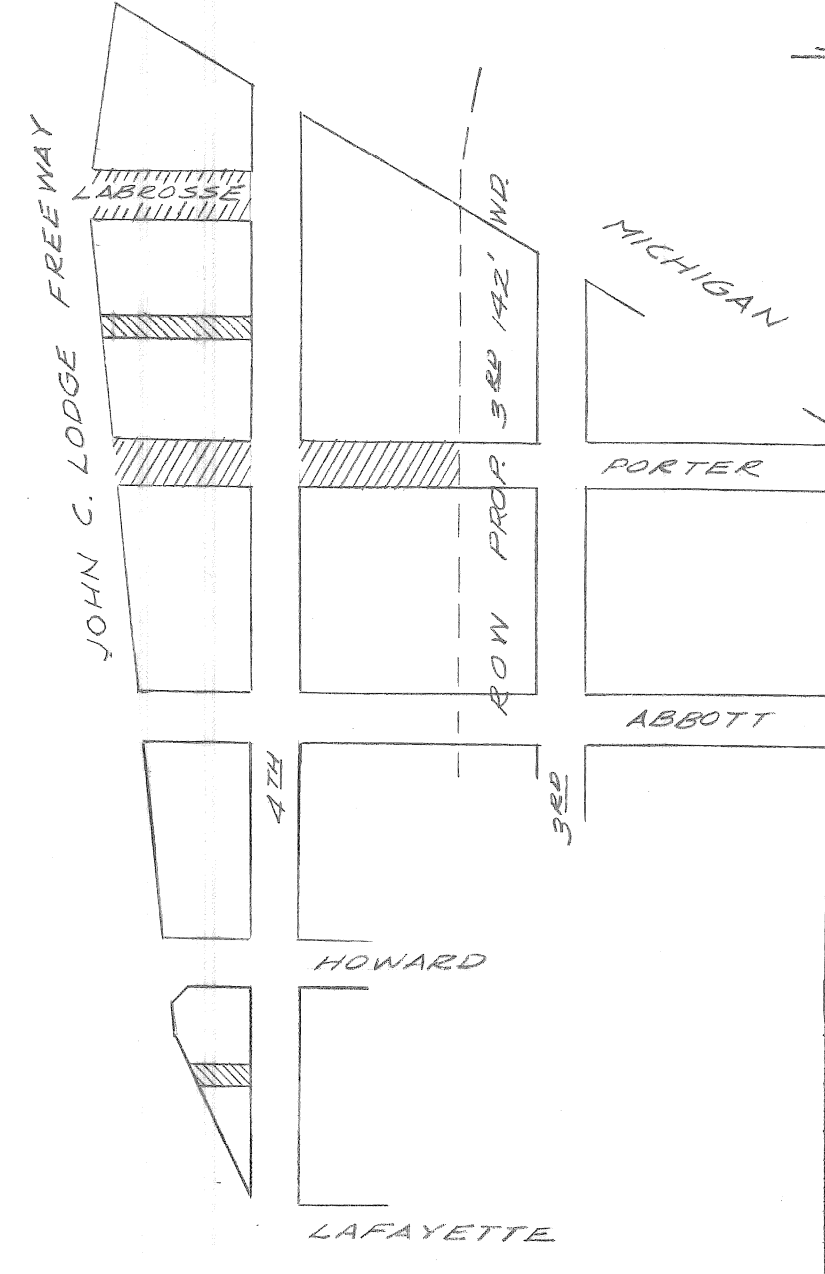

LOCATION PLAN
LIMITS OF WORK
NO SCALE

CHANGE ORDER ST-1	DESCRIPTION OF ITEM	CHANGE IN QUANTITY
	ALLEY PAV'T REM'L	770 SYDS.
	REIN. PAV'T REM'L (INCL. CURB)	+ 24 SYDS.
	SIDEWALK REM'L	+ 102 SF.
	FILL - GRADE A	+ 5 CYDS.
	CATCH BASIN - ABANDONMENT	+ 2 EACH
	SEPARATE TYPE CURB - NEW	+ 30 LFT.
	SIDEWALK - 4\"/>	

DESCRIPTION OF ITEM	QUANTITY
STREET PAVEMENT REMOVAL	3877 SYDS
STREET CAR RAIL REMOVAL	1426 LFT
STREET CAR RAIL BASE REMOVAL	525 SYDS
SIDEWALK REMOVAL	12,901 SFT
DRIVE REMOVAL	712 SFT
FILL - GRADE A	230 CYDS
STREET GRADING	8,683 SYDS
MANHOLE (SEWER) ADJ	2 EA.
MANHOLE (WATER) ADJ	2 EA.
MANHOLE RECONSTRUCT CONE	1 EA
CATCH BASIN ABANDONMENT	5 EA
SEPARATE TYPE CURB - NEW	265 LFT
SIDEWALK - 4\"/>	
SPECIAL WOOD BARRICADE	8 EA.
MAINTAIN TRAFFIC	LUMP SUM
CATCH BASIN - NEW	1 EA
SEWER - 12\"/>	
STRIP AND ADJUST ASPHALT SURFACE	2,60 SYDS
MANHOLE, NEW - DROP	1 EA

- LEGEND**
- ALLEY PAVEMENT REMOVAL
 - STREET PAV'T. REMOVAL (INCL. CURBS)
 - SIDEWALK REMOVAL
 - DRIVE REMOVAL
 - FILL TYPE A
 - FILL - EARTH MATERIAL
 - CONSTRUCT SEPARATE TYPE CURB
 - ADJUST SEWER MANHOLE
 - ABANDON CATCH BASIN
 - CONSTRUCT STD. 4\"/>
 - CONSTRUCT SPECIAL WOOD BARRICADE
 - CONSTRUCT MODIFIED STD. CATCH BASIN
 - AREA OF STRIP & ADJUST ASPHALT SURFACE

UTILITY NOTE:
BEFORE STARTING REMOVAL CONTRACTOR SHALL CHECK WITH UTILITIES FOR LOCATIONS OF EXISTING STRUCTURES WHETHER OR NOT INDICATED ON PLANS.

REVISIONS LOCATED BY COORDINATES ON SHEET	REFERENCE DRAWINGS	SCALE: 1" = 40'	APPROVED: J. Erickson ENGINEER OF STREETS
		DRAWN BY: L. P. KING	
		CHECKED BY: C. Shays	CITY ENGINEER

CITY OF DETROIT
DEPARTMENT OF PUBLIC WORKS
CITY ENGINEERS OFFICE

PAVEMENT REMOVAL
CENTRAL BUSINESS DISTRICT NO. 1,
MICH. R-3
LABROSSE PORTER & ABBOTT

SHEET 1 OF 2 SHEETS
CONTRACT NO. PW-5706
ASSIGN. NO. 20 1640
FILE NO. 11-28-P
DATE 4-28-65