
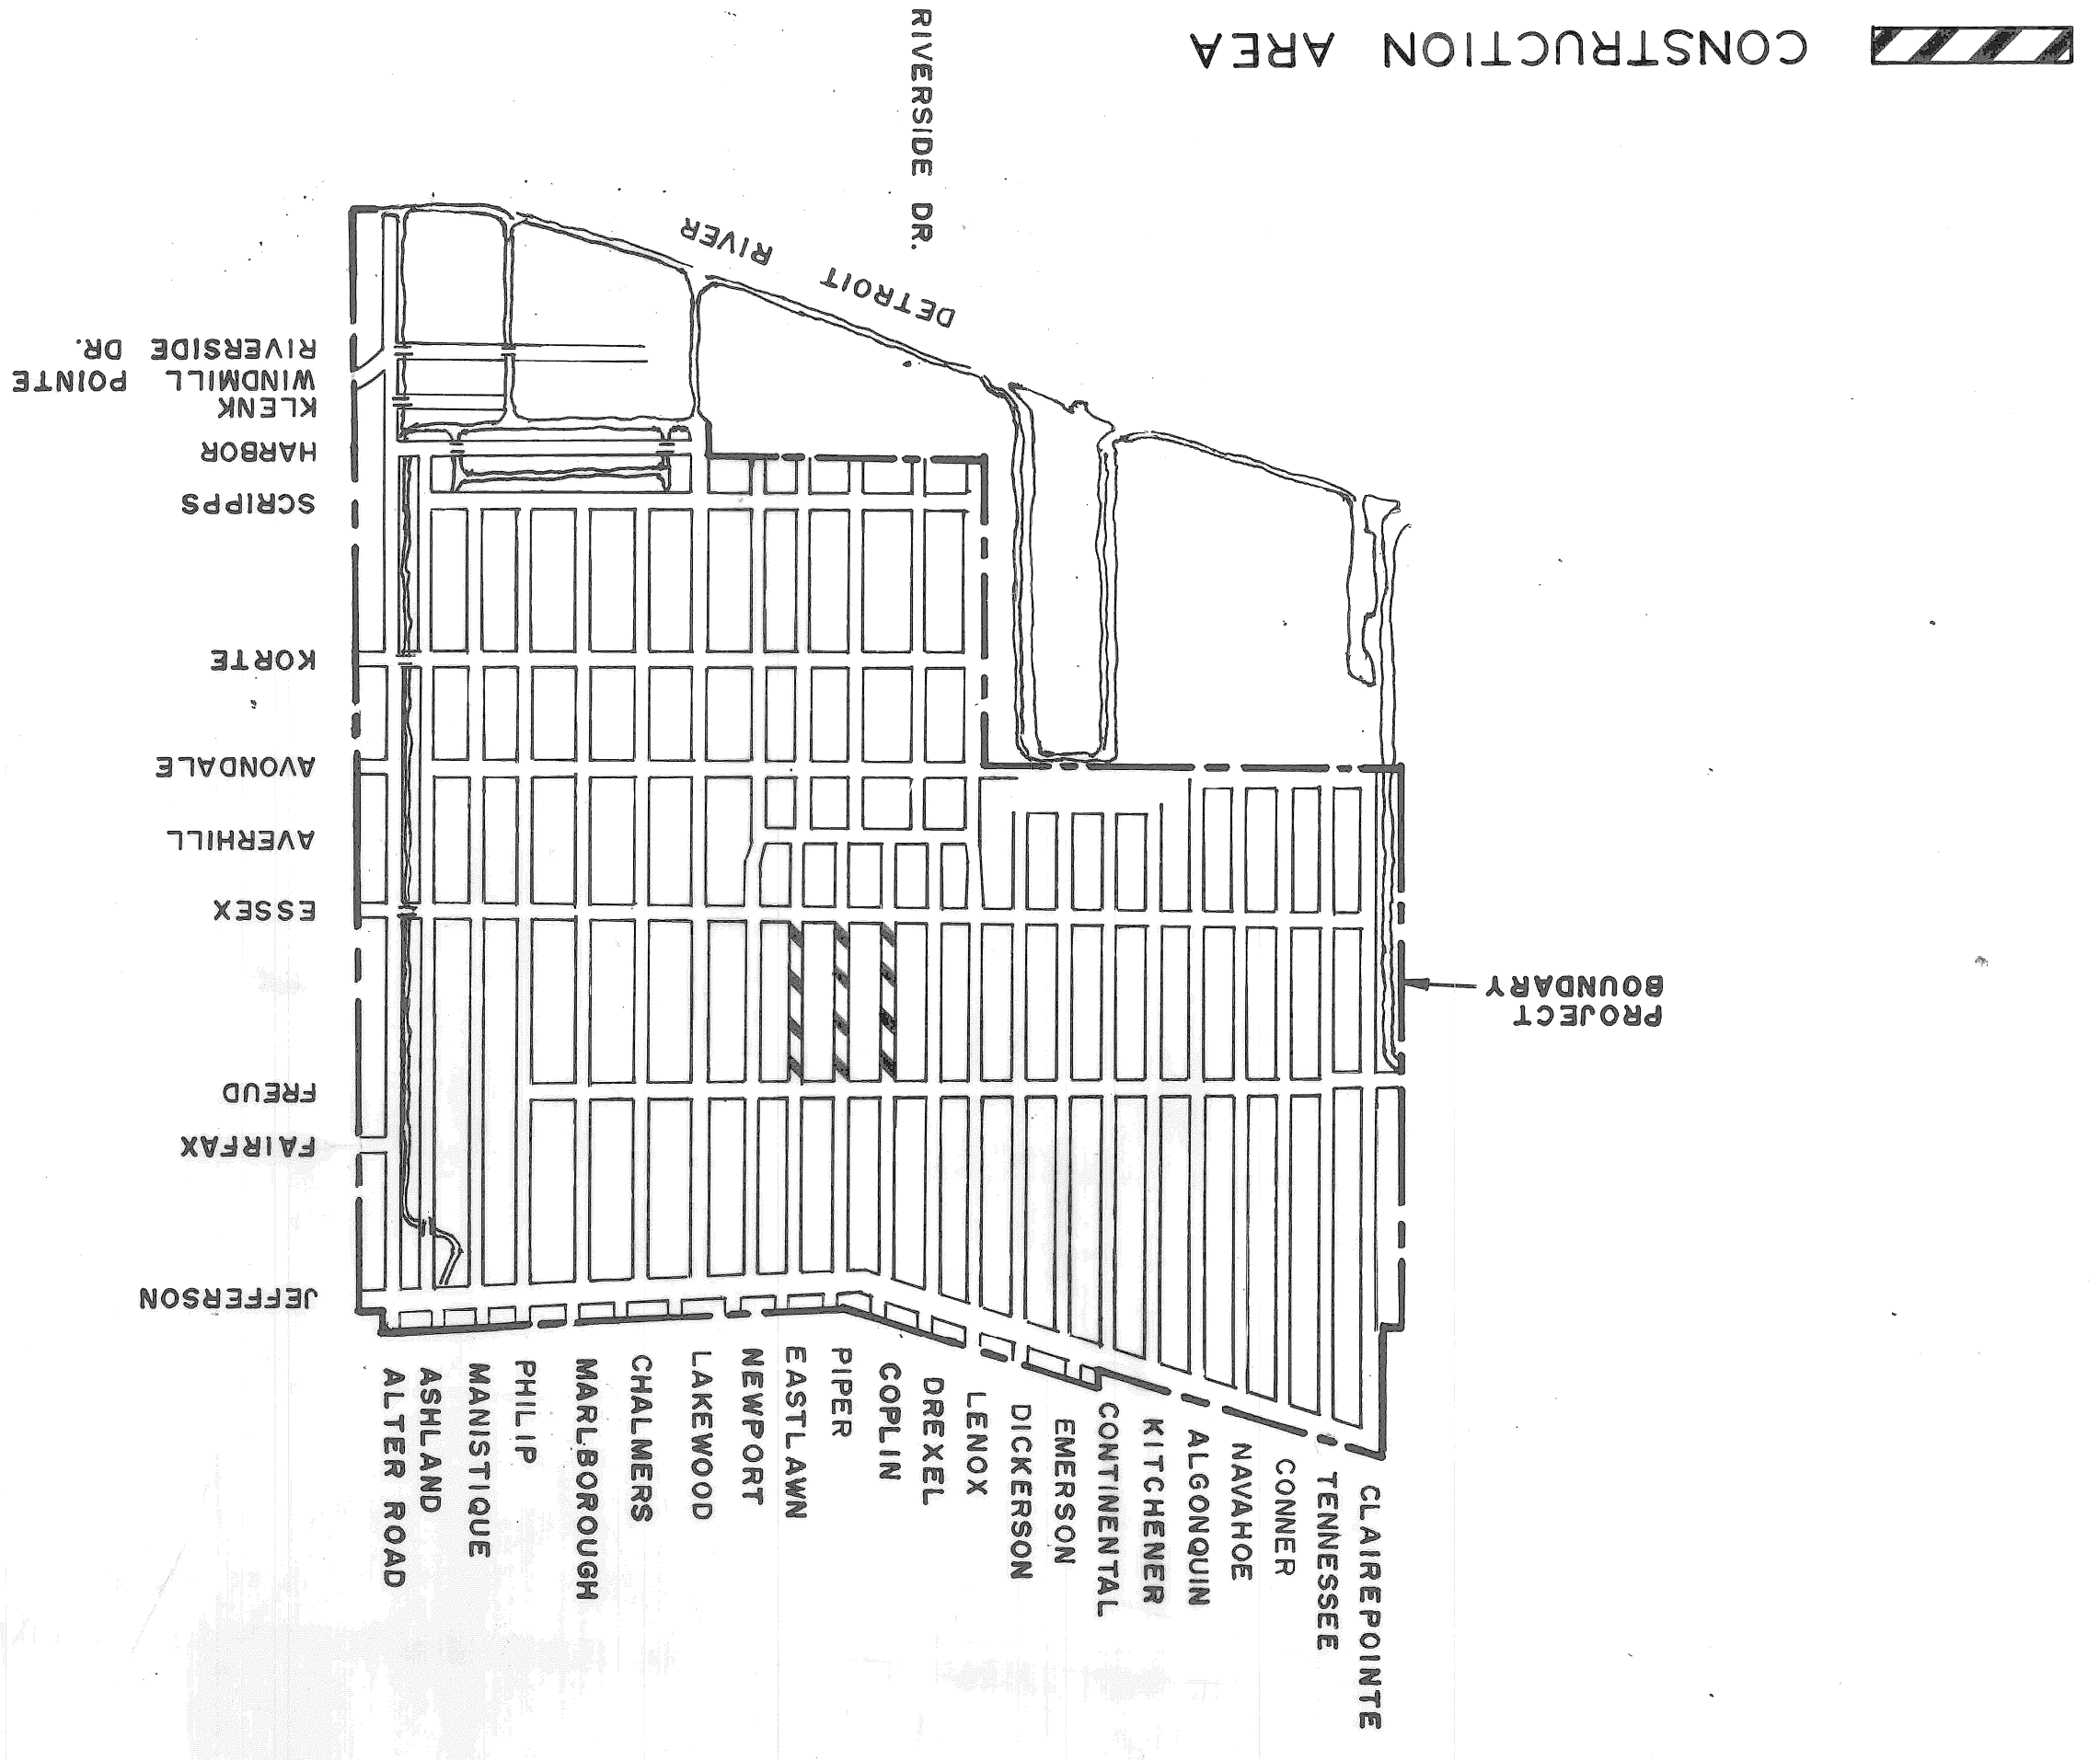


CITY OF DETROIT
 DEPARTMENT OF PUBLIC WORKS
 CITY ENGINEERS OFFICE
 PLANS FOR PROPOSED
 WALK REPLACEMENT
 ON
 COPLIN FROM ESSEX TO FREUD
 PIPER FROM ESSEX TO FREUD
 EASTLAWN FROM ESSEX TO FREUD
 JEFFERSON - CHALMERS NDP, MICH. A-4-1
 FOR
 COMMUNITY DEVELOPMENT COMMISSION

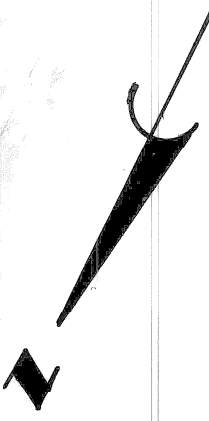

- INDEX OF SHEETS
1. TITLE SHEET
 2. DETAILS, QUANTITIES
 3. PLAN

PROJECT: WALK REPLACEMENT		CONTRACT NO. PW 6525	
COPLIN FROM ESSEX TO FREUD		1973	
PIPER FROM ESSEX TO FREUD		GROUP JC-1	
EASTLAWN FROM ESSEX TO FREUD		1973	
JEFFERSON - CHALMERS		NDP, MICH. A-4-1	
PLANS PREPARED BY DEPARTMENT OF PUBLIC WORKS CITY ENGINEERS OFFICE			
RECOMMENDED FOR APPROVAL	DATE	12-21-72	Q.C. Mendenhall ENGINEER OF INSPECTION
RECOMMENDED FOR APPROVAL	DATE	12-21-72	Blair E. Sawyer HIGHWAY ENGINEER
APPROVED	DATE	12-21-72	R. R. [Signature] ASSOCIATE CITY ENGINEER
APPROVED	DATE	12-21-72	[Signature] CITY ENGINEER
DATE JANUARY 8, 1973			
DRWG. NO. 1 OF 3			