


CITY OF DETROIT
 CITY ENGINEERING DIVISION - E.P.M.D.

PLANS FOR PROPOSED
 CANFIELD AVE RECONSTRUCTION, RUSSELL ST. TO G.T.W.R.R.
 FOREST PARK REHABILITATION PROJECT NO. 2 N.D.P. MICH. A-4-2

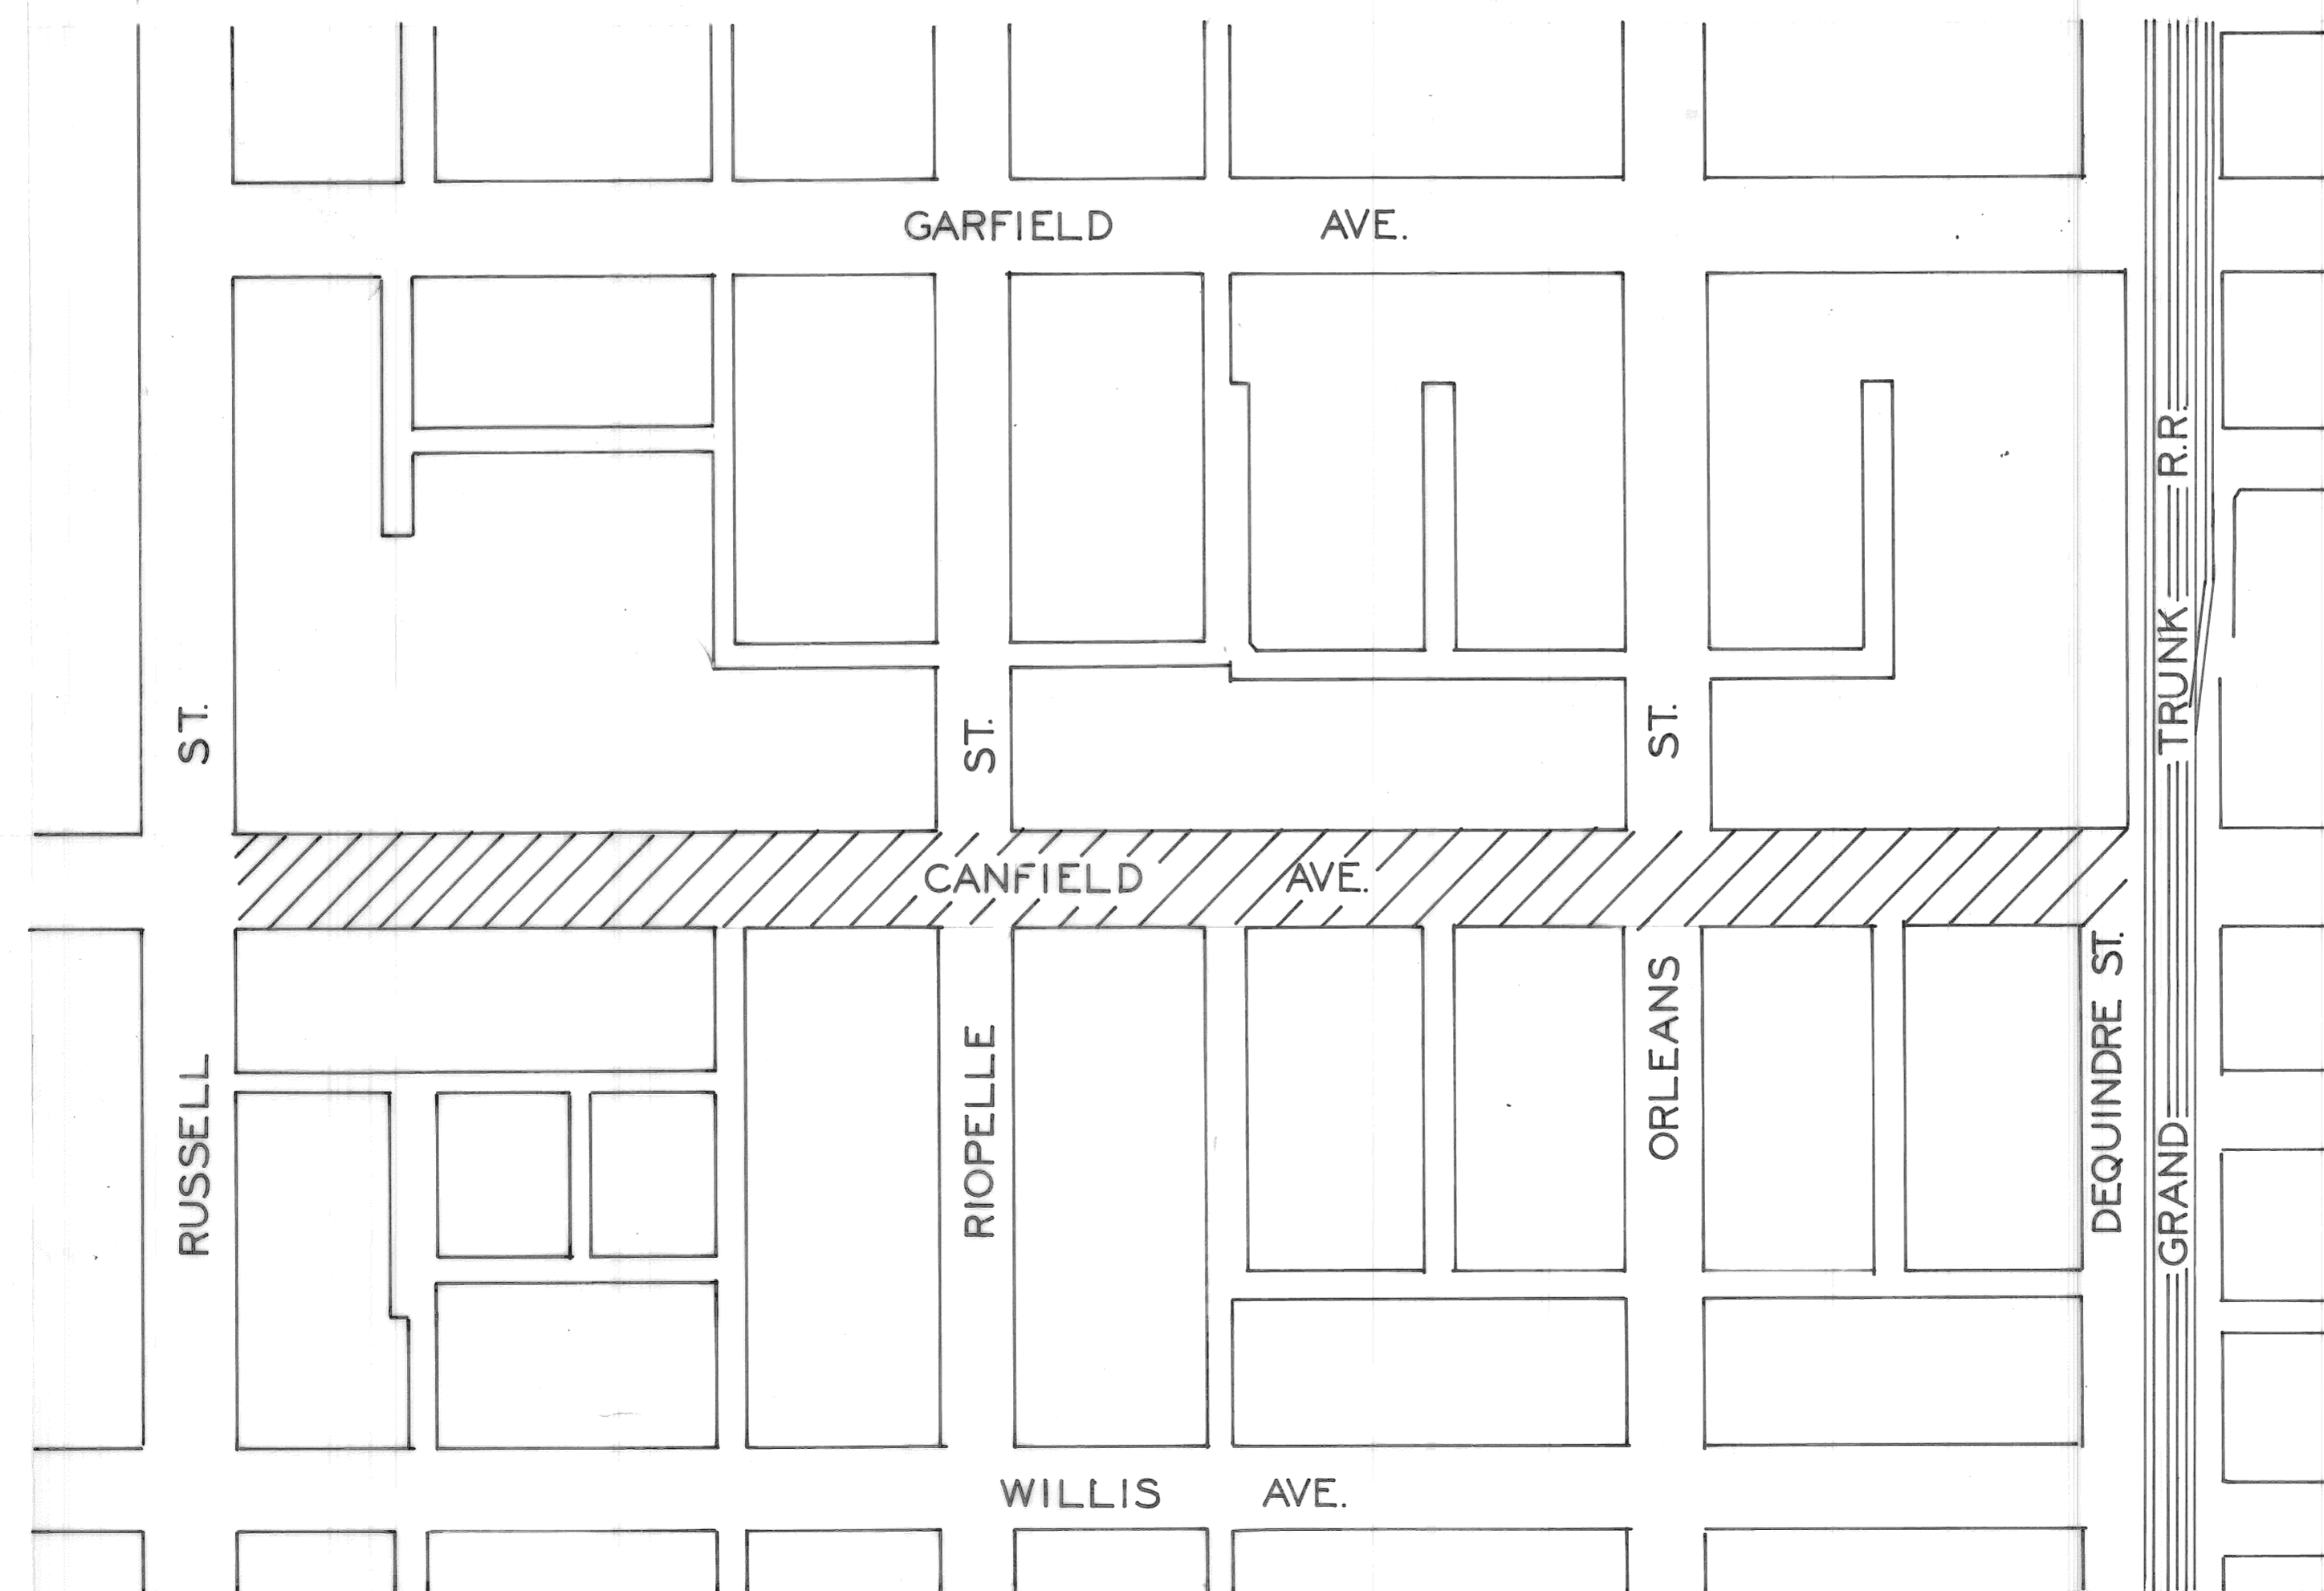

INDEX OF SHEETS

- 1. TITLE SHEET
- 2. TYPICAL CROSS-SECTIONS
- 3. REMOVALS
- 4. PLAN
- 5. PROFILES
- 6. DETAILED GRADES
- 7. UTILITIES
- 8-11 WATER SYSTEM ALTERATIONS
- 12 STANDARDS
- 13 SEWER ALTERATIONS
- 14 LANDSCAPING
- 15 ROAD & SEWER QUANTITIES
- 16-48 ELECTRICAL (P.L.D.)

PROJECT: CANFIELD AVE. RECONSTRUCTION RUSSELL ST. TO G.T.W.R.R.	CONTRACT NO. P.W. 6590
PLANS PREPARED BY CITY ENGINEERING DEPARTMENT	
RECOMMENDED FOR APPROVAL <small>ENGINEER OF INSPECTION</small>	_____ DATE _____
RECOMMENDED FOR APPROVAL <small>ENGINEER OF STREETS</small>	_____ DATE _____
APPROVED <small>DEPUTY DIRECTOR</small>	_____ DATE _____
APPROVED <small>DIRECTOR</small>	_____ DATE _____
DATE MAY, 1980	DRWG. NO. 1