
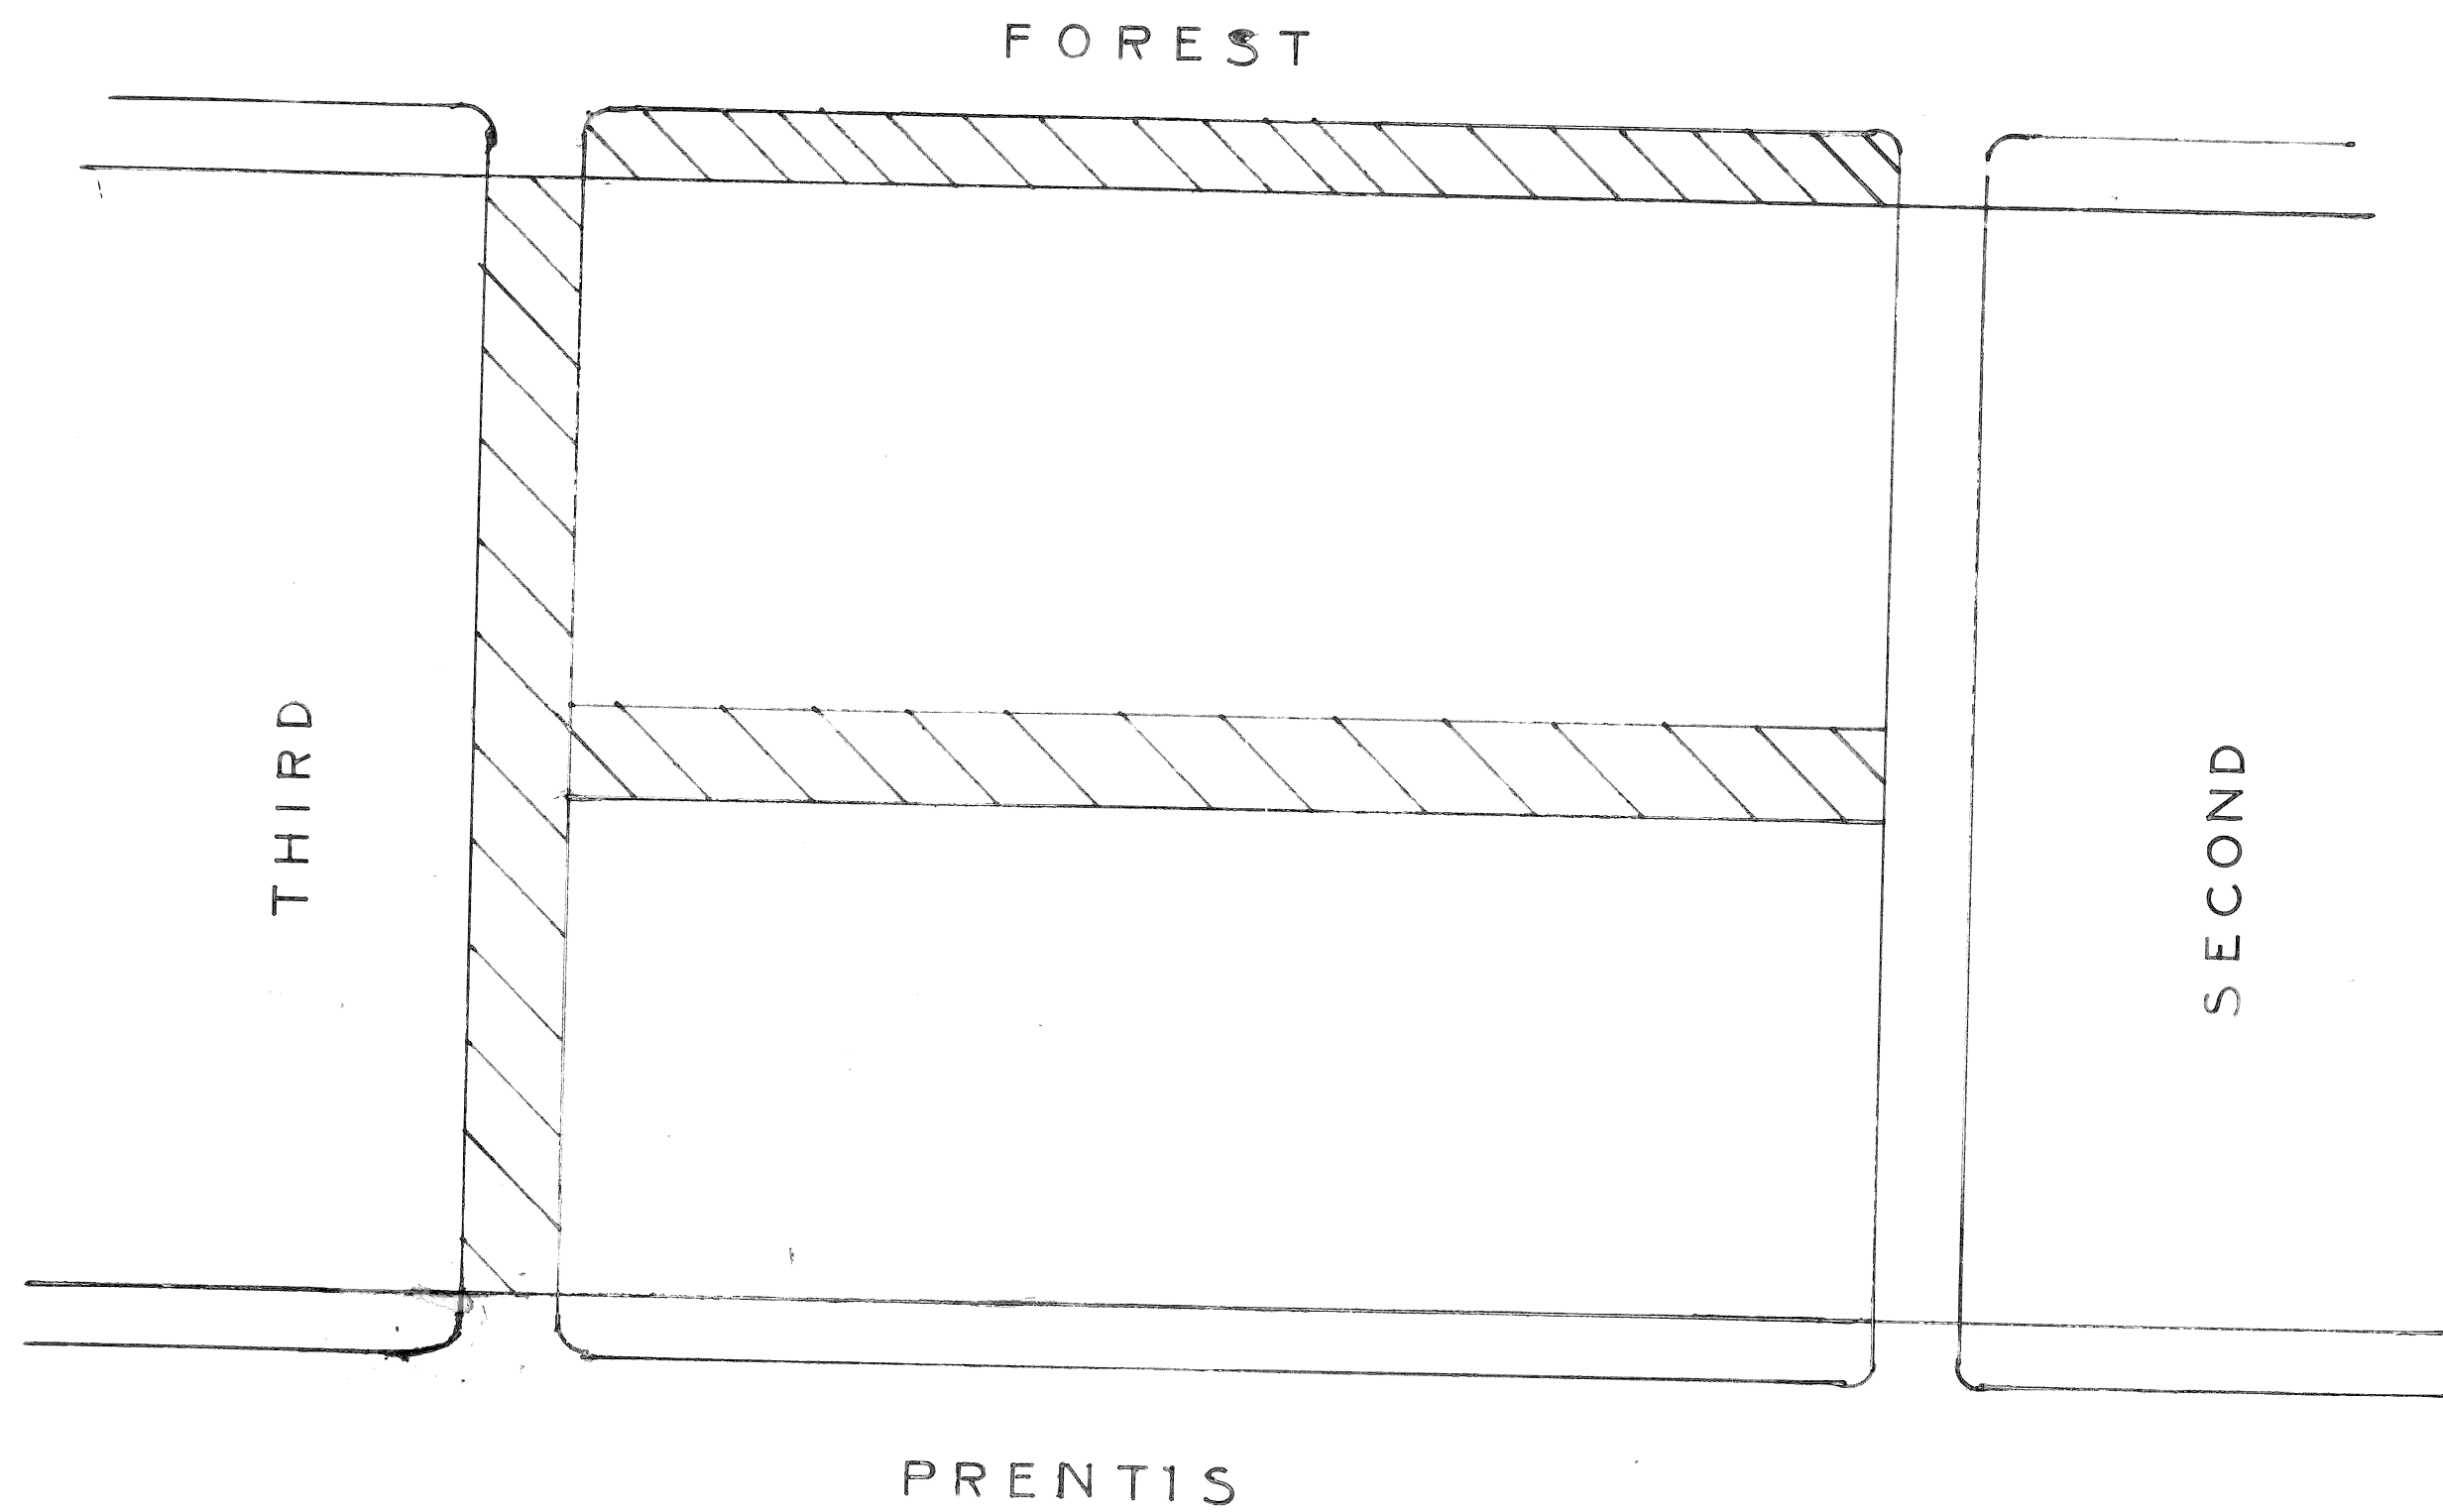


CITY OF DETROIT
 COLEMAN A. YOUNG - MAYOR
 CITY ENGINEERING DEPARTMENT

PLANS FOR PROPOSED
 ALLEY PAVEMENT REPLACEMENT
 AND MISCELLANEOUS CONSTRUCTION
 IN THE AREA BOUNDED BY
 THIRD, SECOND, PRENTIS, AND FOREST

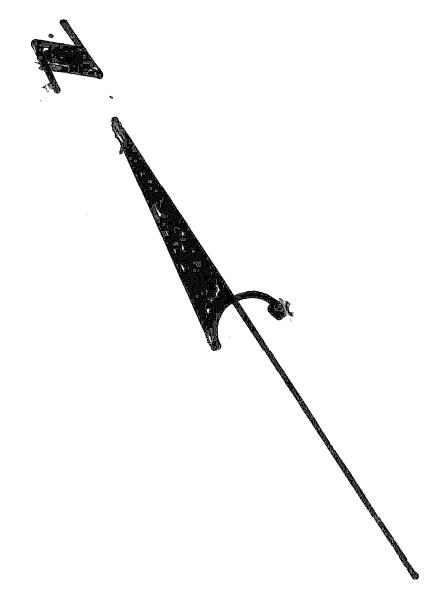

INDEX OF SHEETS

- 1. TITLE SHEET
- 2. PLAN AND QUANTITY SHEET

PROJECT: ALLEY PAVEMENT REPLACEMENT AND MISCELLANEOUS CONSTRUCTION IN THE AREA BOUNDED BY THIRD, SECOND, PRENTIS, AND FOREST		CONTRACT NO. PW - 6797
PLANS PREPARED BY CITY ENGINEERING DEPARTMENT		
RECOMMENDED FOR APPROVAL ENGINEER OF INSPECTION	_____ DATE	_____ DATE
RECOMMENDED FOR APPROVAL ENGINEER OF STREETS	<i>William R. Tolley</i> _____ DATE	10/24/91 DATE
APPROVED DEPUTY DIRECTOR	_____ DATE	10/25/91 DATE
APPROVED DIRECTOR	_____ DATE	_____ DATE
DATE OCT. 24, 1991		DRWG. NO. 1 OF 2

